
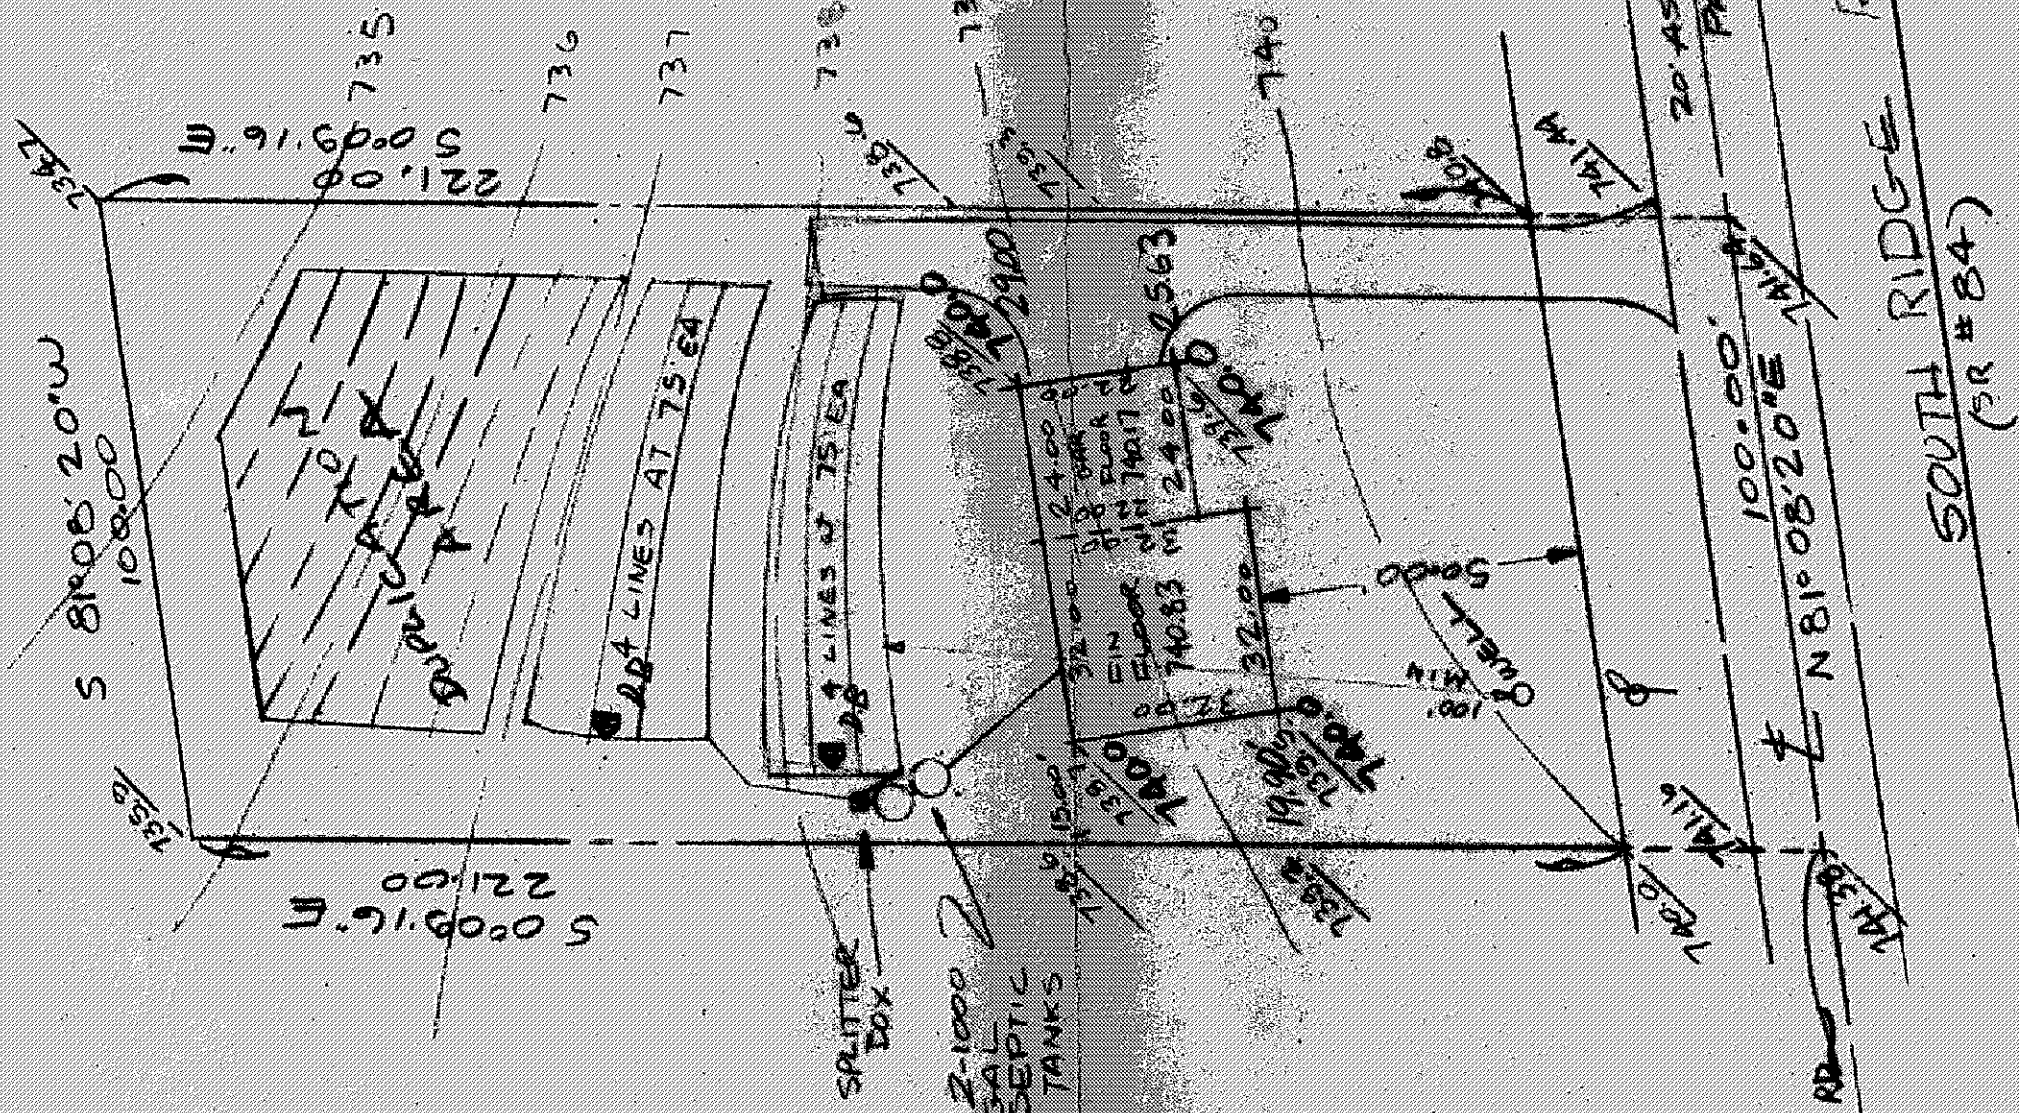
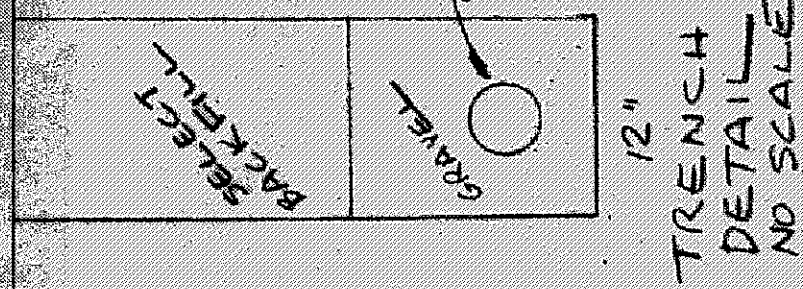


SCALE 1"=30'

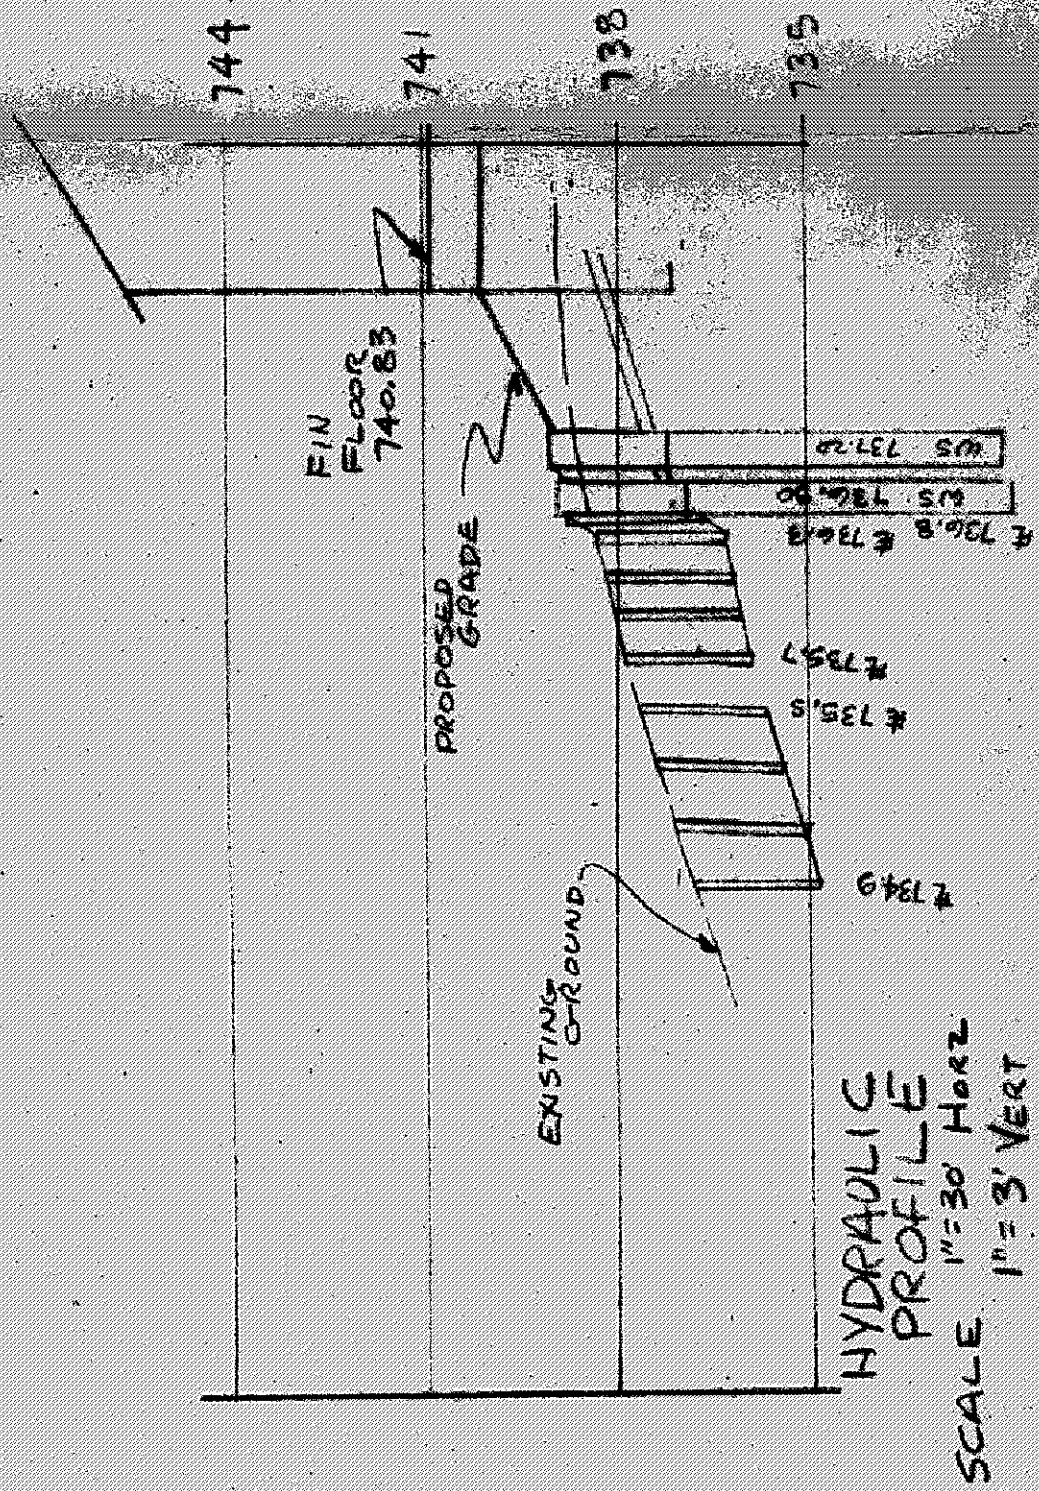

Zoning # 11312

SEWAGE DISPOSAL PERMIT MUST BE OBTAINED BY A LAKE COUNTY LICENSED INSTALLER BEFORE INSTALLATION IS STARTED.

Reviewed and Accepted
LAKE COUNTY GENERAL HEALTH DISTRICT
Date 11/15/83
JOEL LUCIA, R. S., M. P. H.
Health Commissioner
By [Signature]

Grading Plan Approved as shown and/or noted
THOMAS P. GILLES, P.E.
Lake County Engineer
By [Signature] Date 15 Nov 83

SITE PLAN for DOUG UNGER'S
OF 0.570 ACRES
MADISON TWP. LAKE COUNTY, OHIO

Prepared by
Richard J. [Signature]
PS #5244



COLPETZER WOODS
CONSULTANTS, INC.
MENTOR, OHIO 44060

DATE 11/19/83
SCALE 1"=30'
DRAWN BY [Signature]
CHECKED BY [Signature]

SHEET 1 OF 1
CONTRACT # 83-303