

SITE PLAN

MADISON TOWNSHIP
for: JOHN SAMPLE
OWNER

ADDRESS STREET CITY ZIP

SUBDIVISION VOL. NO. NAME STREET
SUBLOT NO. STREET

LEGEND
SANITARY MANHOLE
STORM MANHOLE
INLET OR CATCH BASIN
HYDRAULIC
EXISTING CONTOURS
PROPOSED CONTOURS
EXIST. ELEV.
WATER VALVE (GAS)
WATER METER (GAS)
AS BUILT ELEVATION
INDICATES DIRECTION OF SURFACE DRAINAGE

REMARKS
ALL BOUNDARY DATA SHOWN WAS OBTAINED FROM DEEDS, RECORDED
SUBDIVISION PLAT OR OTHER PUBLIC RECORDS
LOCATIONS AS SHOWN OF ADJACENT WELLS AND SEPTIC TANKS OBTAINED FROM
LAKE COUNTY HEALTH DEPARTMENT

DESIGN CERTIFICATION
THIS PLAT WAS PREPARED BY ME, AND IS CORRECT
TO THE BEST OF MY KNOWLEDGE AND BELIEF.
GARY A. PAINÉ
SURVEYOR REGISTRATION NO. 6571

CHECK LIST
NO. OF BEDROOMS - 3
SEWERAGE
TIE TO NEAREST STREET
SUBLOT NO. PARCEL NO.
SURROUNDING OWNERS
BLDG. DIMENSIONS FIN. OR
BLDG. TIES P.T.R. GRADES
APPROX. TYPE WIDTH THICKNESS
SIDEWALK TYPE WIDTH THICKNESS
GUTTER TYPE DIAL LENGTH
MOCK OUTCROPPING
WATER MAIN SIZE, LOCATION
SAN. SEWER SIZE & GR. LOC.
SAN. MAN. CAST. ELEV. INV. ELEV.
SAN. CORR. SIZE, LOC. DEPTH
STORM SEWER SIZE & GR. LOC.
STORM MAN. CAST. ELEV. INV. ELEV.
PAV'T TYPE GRADE CURVES
GAS LINE LOC. SIZE PRESSURE
SEPTIC TANK LOCATION & DIMENSION AREA
WELL LOCATION
ISOLATION RADIUS FROM WELL


PLAN PREPARED BY:
JOHN F. TOPOLSKI RE # 44513
GARY A. PAINÉ PS # 6571
DRAWN BY JFT SCALE 1" = 30'
CHECKED DATE
APPROVED DATE
PHONE NO. 352-9250
DRAWING NO. 58

"AS BUILT" CERTIFICATION
I, HEREBY CERTIFY THAT THE CIRCLED GRADES ARE EXISTING
FINISH GRADES CHECKED IN THE FIELD ON 19
AND ARE CORRECT TO THE BEST OF MY KNOWLEDGE AND BELIEF

REGISTERED SURVEYOR REG. NO.
DESIGN CERTIFICATION: THIS PLAT WAS PREPARED BY ME
AND IS CORRECT TO THE BEST OF
MY KNOWLEDGE AND BELIEF
GARY A. PAINÉ
REGISTERED ENGINEER REG. NO.

DAYTON ROAD 60'
MADISON VILLAGE
MADISON TWP
NON

OCT 15 1982

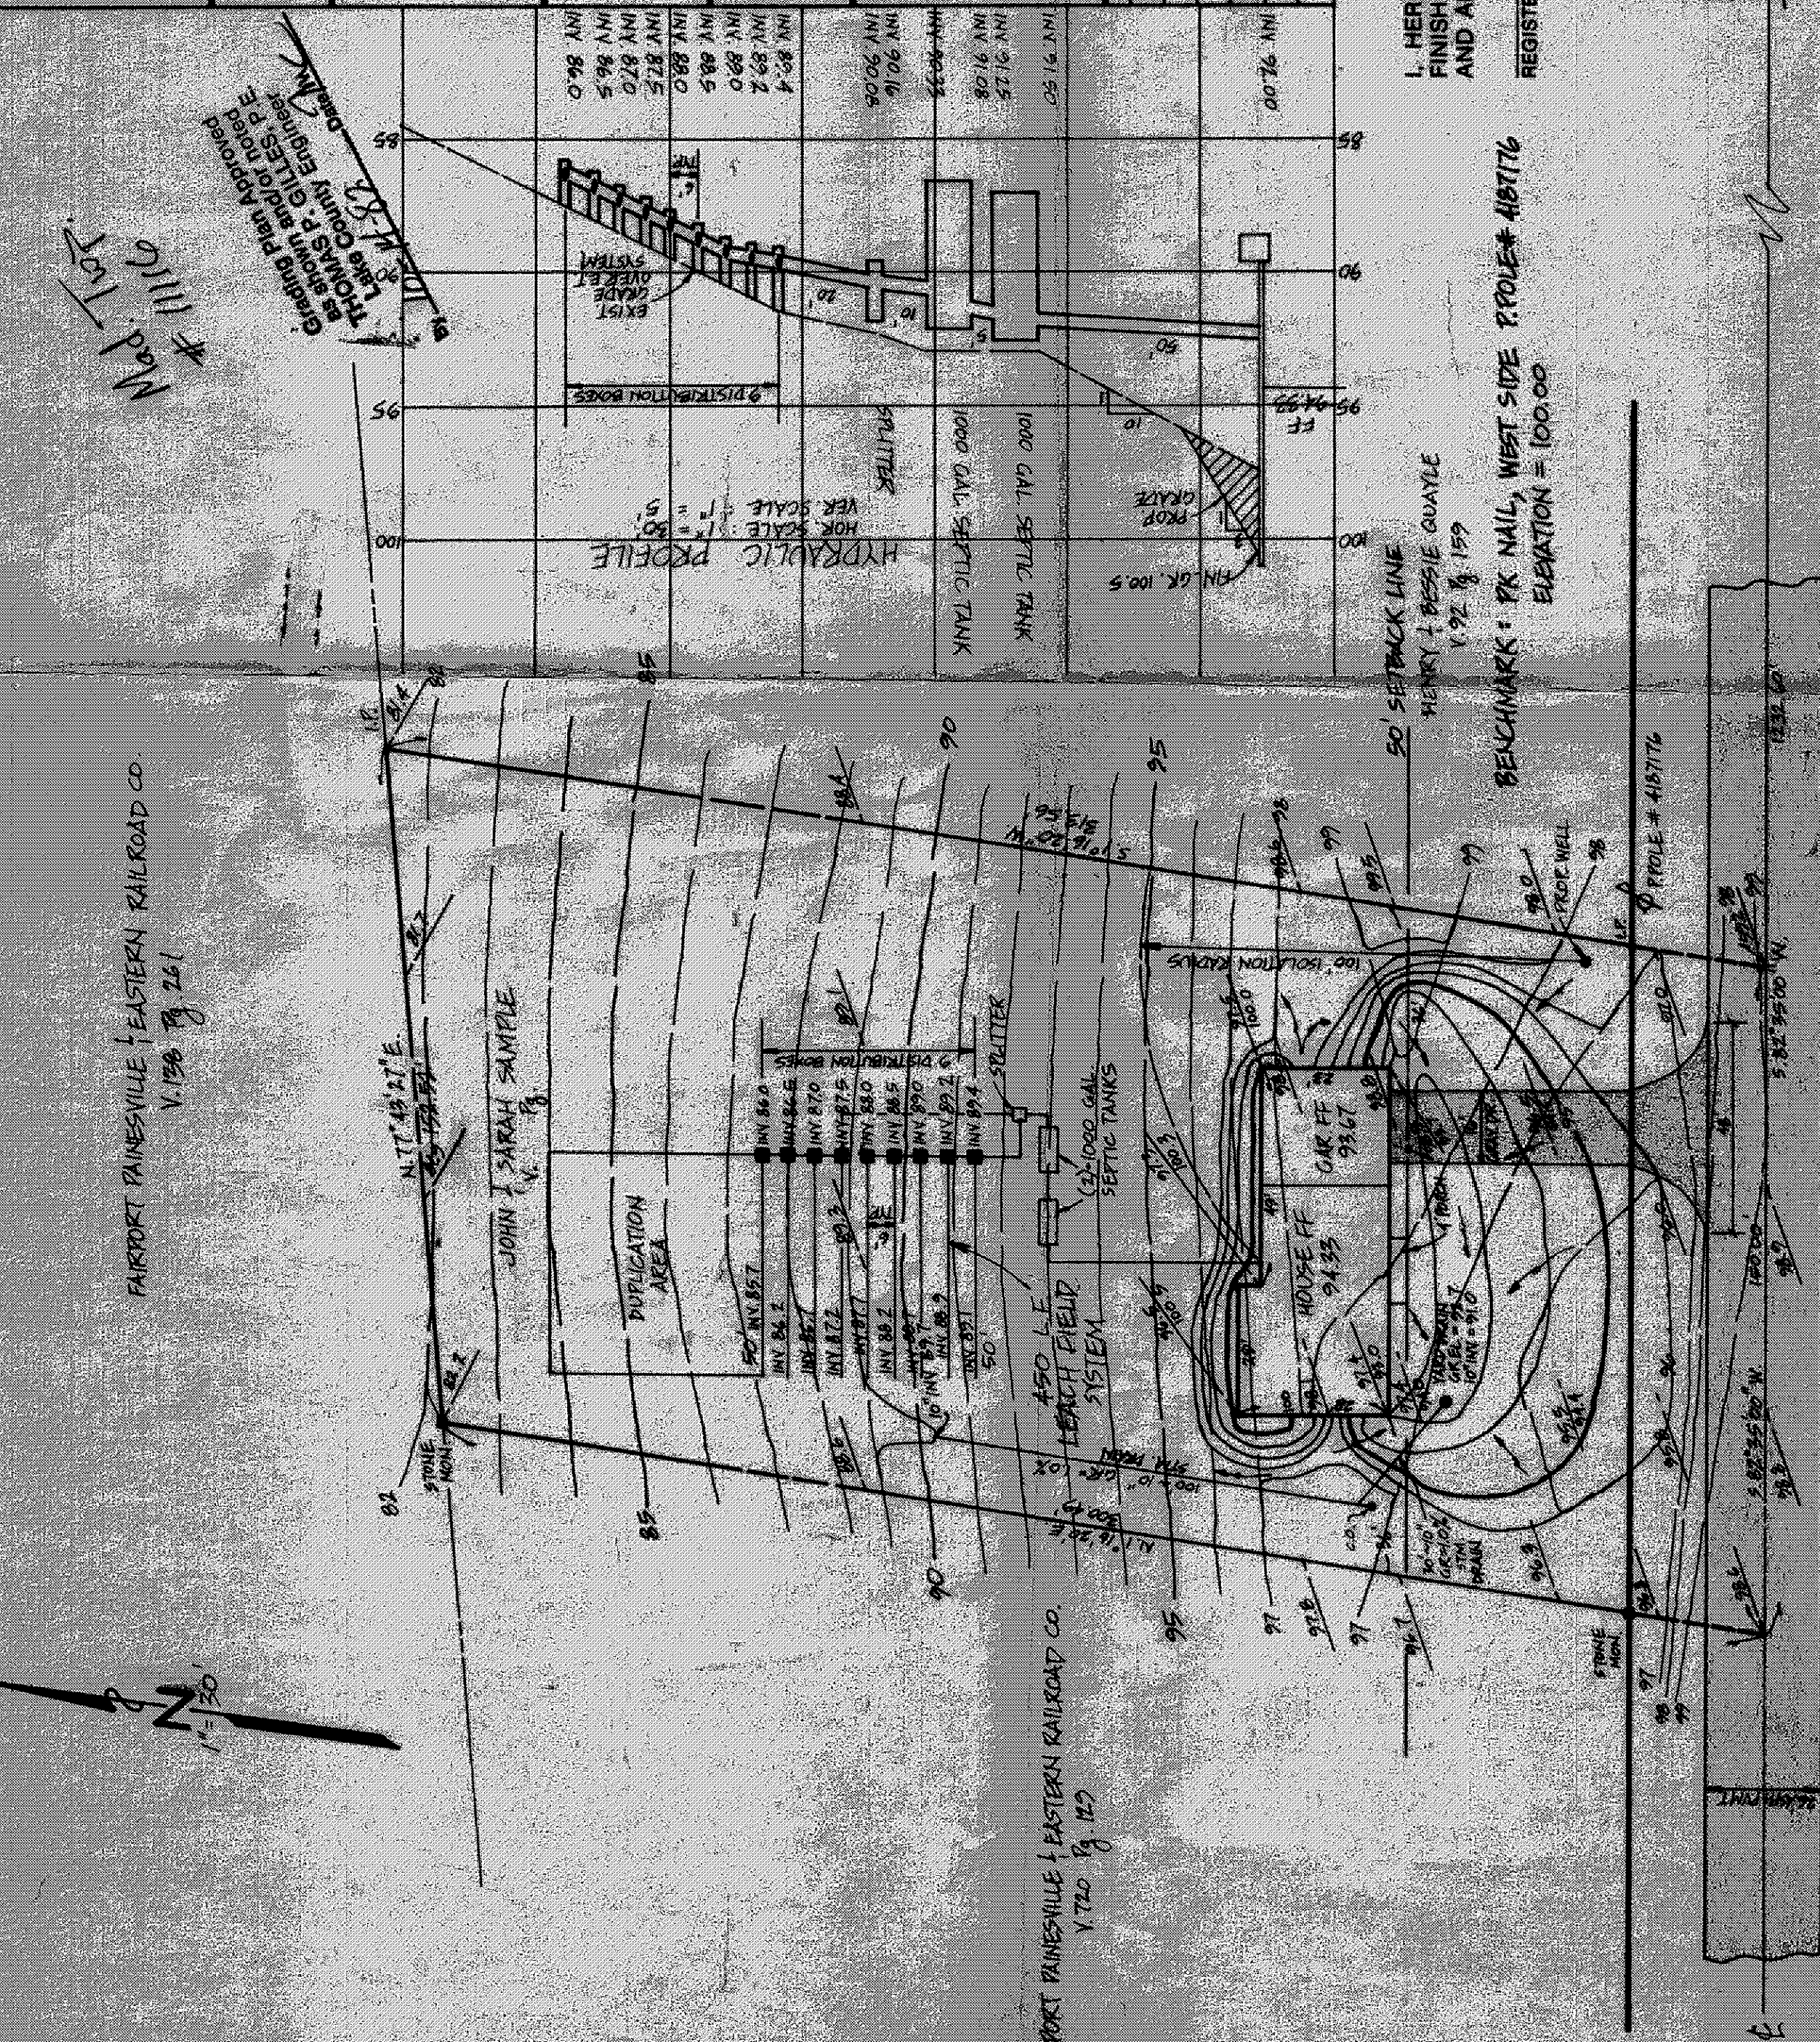

FAIRPORT PAINESVILLE & EASTERN RAILROAD CO.
V. 138 P. 261
N. 77° 43' 27" E.
JOHN J. SARAH SAMPLE
V. 720 P. 122
V. 138 P. 261
SOUTH RIDGE ROAD (S.R. 84) 60'