


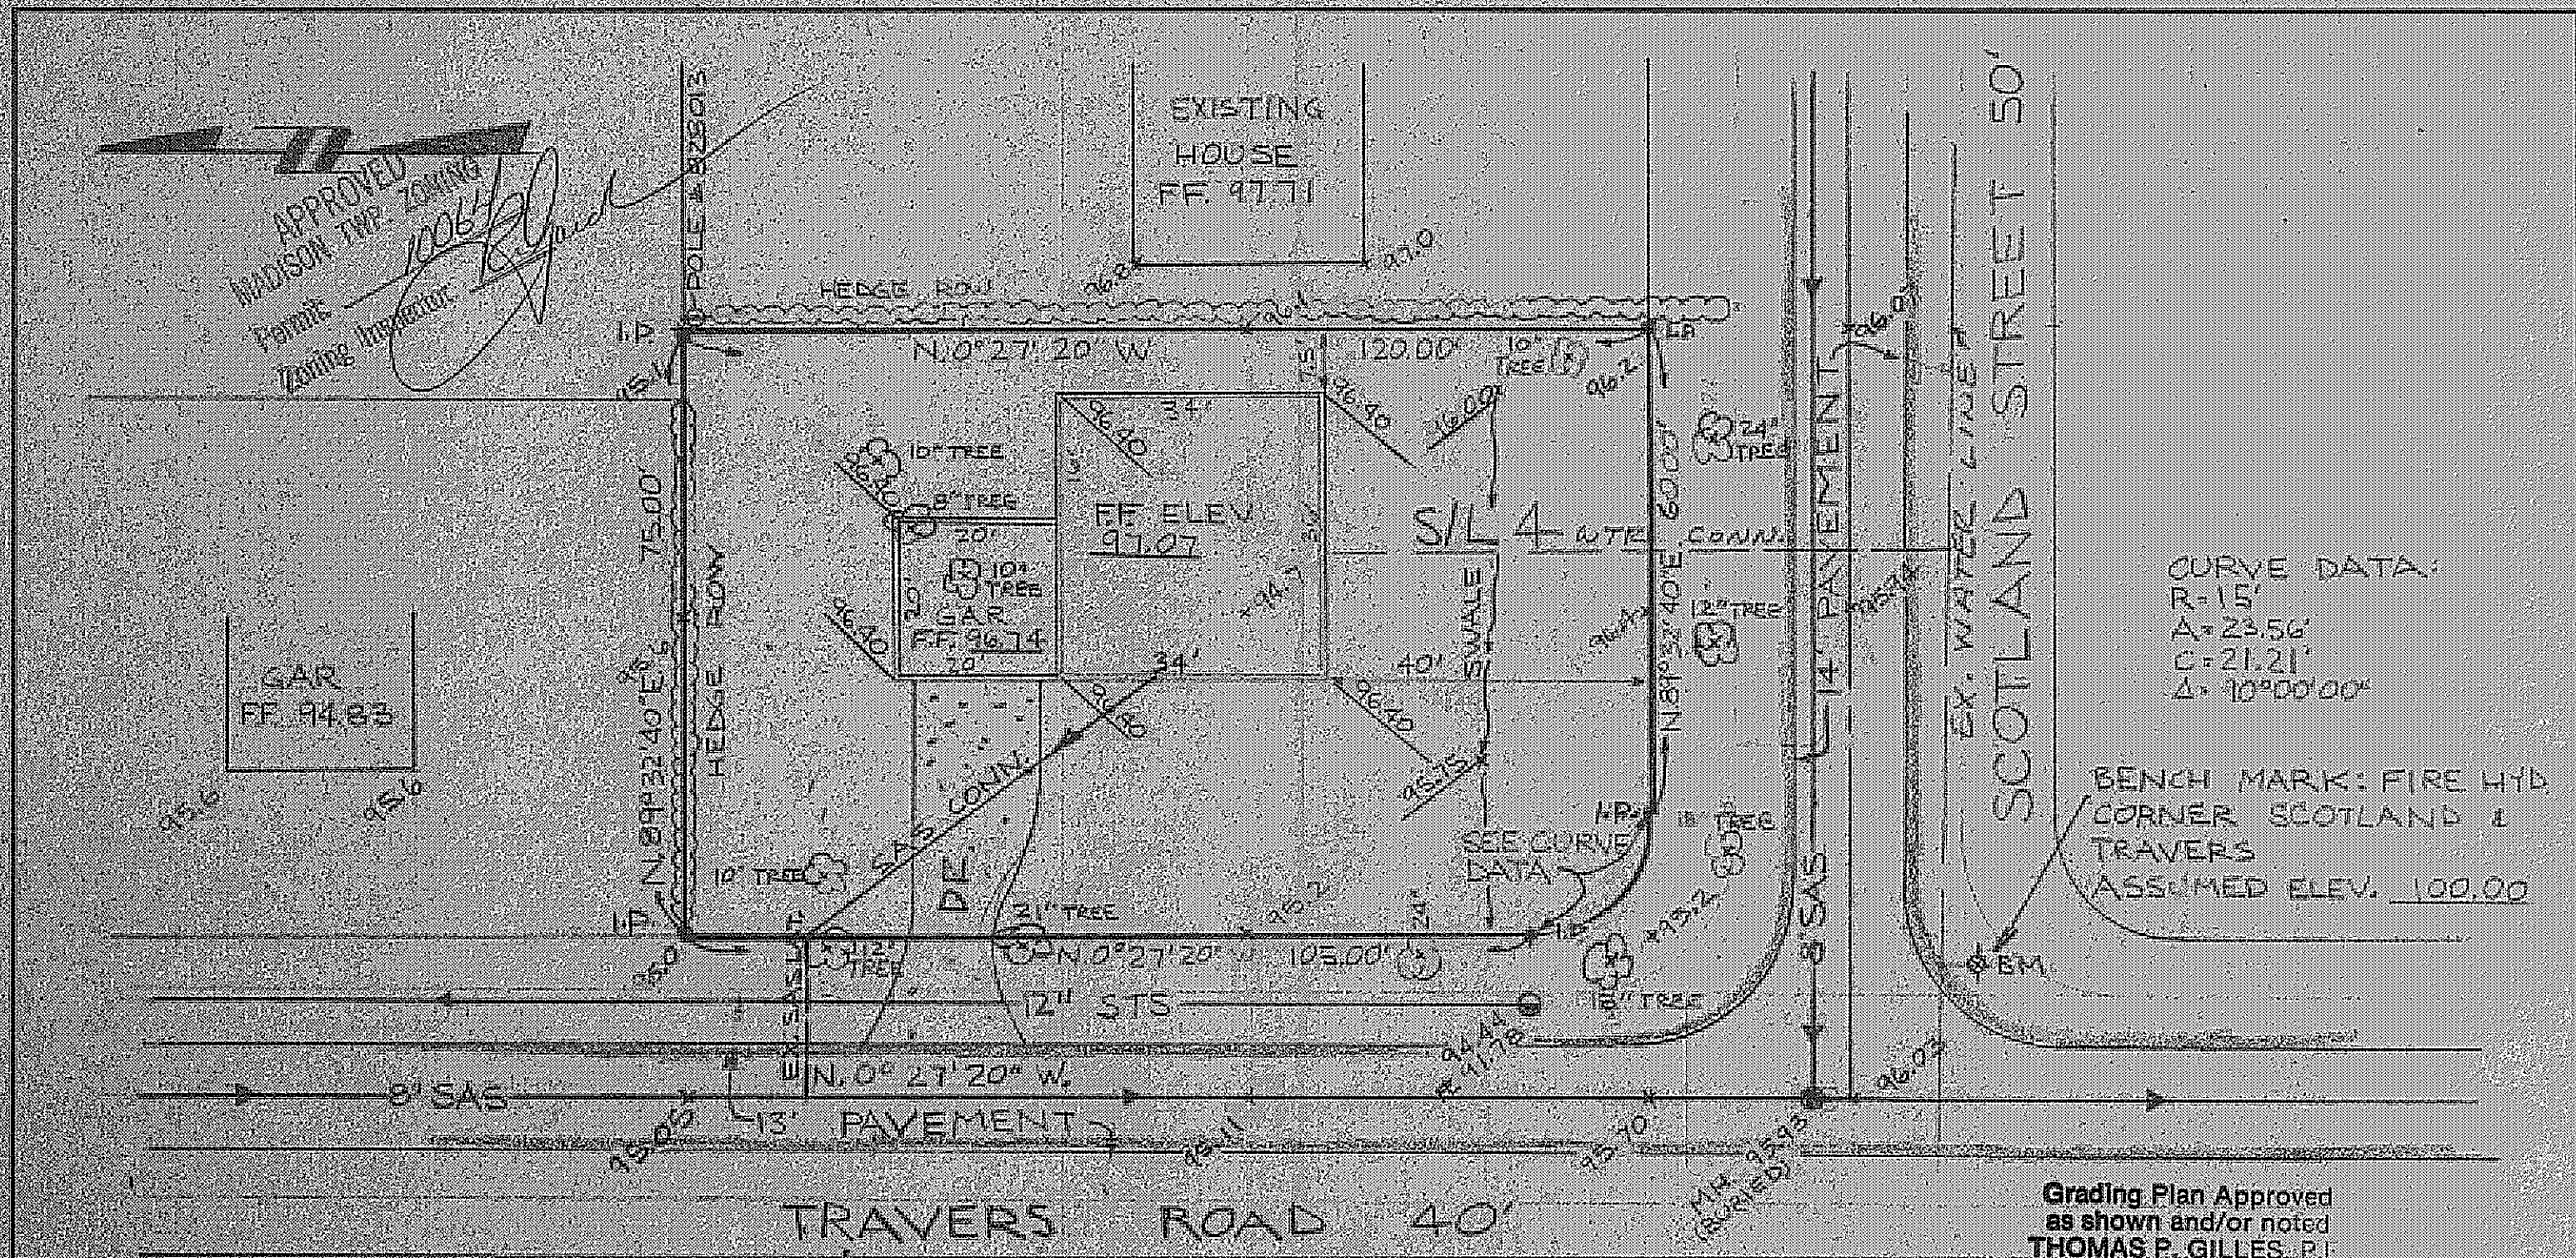

DESIGN CERTIFICATION THIS PLAN WAS PREPARED BY ME AND IS CORRECT TO THE BEST OF MY KNOWLEDGE AND BELIEF. <i>Thomas P. Gilles</i> REG. SURVEYOR NO. <u>4785</u>	AS BUILT CERTIFICATION I HEREBY CERTIFY THAT THE CIRCLED GRADES ARE EXISTING FINISH GRADES CHECKED IN THE FIELD ON _____ AND THAT SURVEY IS CORRECT TO THE BEST OF MY KNOWLEDGE AND BELIEF. REG. SURVEYOR NO. _____	COLPETZER WOODS CONSULTANTS, INC. 180 SOUTH STATE STREET • PAINESVILLE, OHIO 44077 • (216) 357-7589 DATE <u>4-3-78</u> SCALE <u>1"=20'</u> DRAWN BY <u>TUM</u> CHKD BY <u>ET</u> JOB NO. <u>78-076</u> FB <u>323</u> PG <u>110</u>	SITE PLAN - <u>5/10/78</u> FOR SUBLOT No. 4 OF MADISON GOLF LAKELANDS RESUBDIVISION No. 1 6275 SCOTLAND STREET MADISON, OHIO
---	---	--	--