

CONTOUR SHOWN HEREON, INDICATED BY THE
FOOT-CONTOURS & ELEVATIONS REPRESENTS AN
ACTUAL FIELD TOPOGRAPHIC SURVEY MADE
BY ME ON THE 18th DAY OF MARCH, 1991
AND THAT THE ELEVATIONS WERE TAKEN AT
APPROPRIATE INTERVALS AND THATS OF THAT
DATE THEY EXISTED AS SHOWN HEREON.

JWC

LEGEND:

- EXIST. CONTOUR ELEV.
- PROP. CONTOUR ELEV.
- EXIST. ELEV.
- PROP. ELEV.
- EASEMENT LINE
- PROPERTY LINE
- DAUGHTER 1/2" IRON REBAR SET


SITE PLAN

FOR
JOE WELSH

3/4 27 TAPP DRIVE
TOWNLINE ESTATES SUBD.
MADISON TOWNSHIP
LAKE COUNTY, OHIO

SCALE 1" = 20' ft
20 MARCH 1991


JIM PETER LAND SURVEYOR
4759 CROSBY-COOK RD
ROME, OHIO 44485
216-294-2187

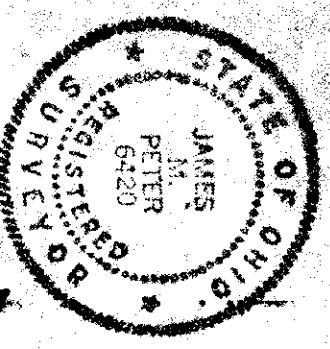



JWC

REV. 7-17-91

Location of S-Box
Location of DUP AREA

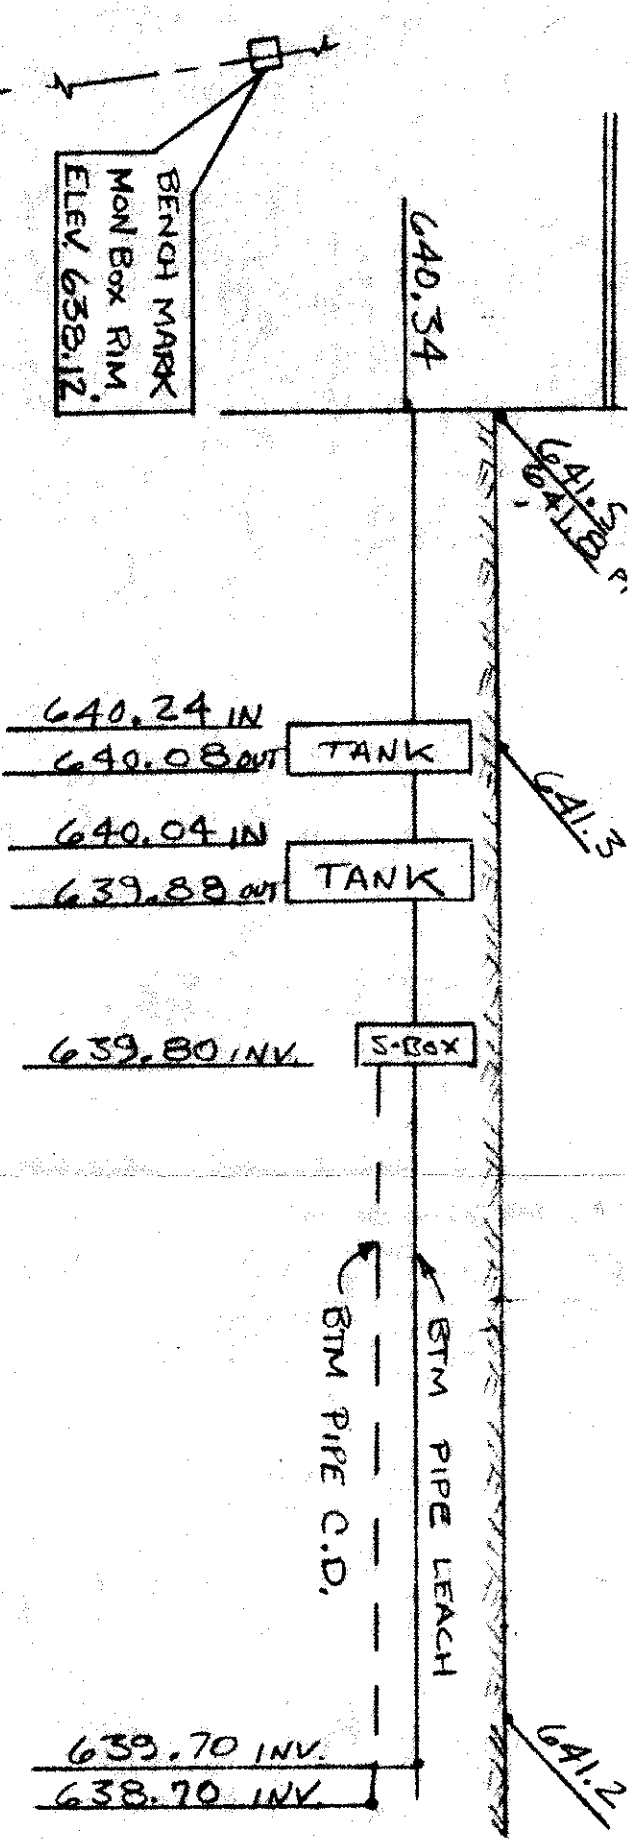

SEPTIC SYSTEM PROFILE

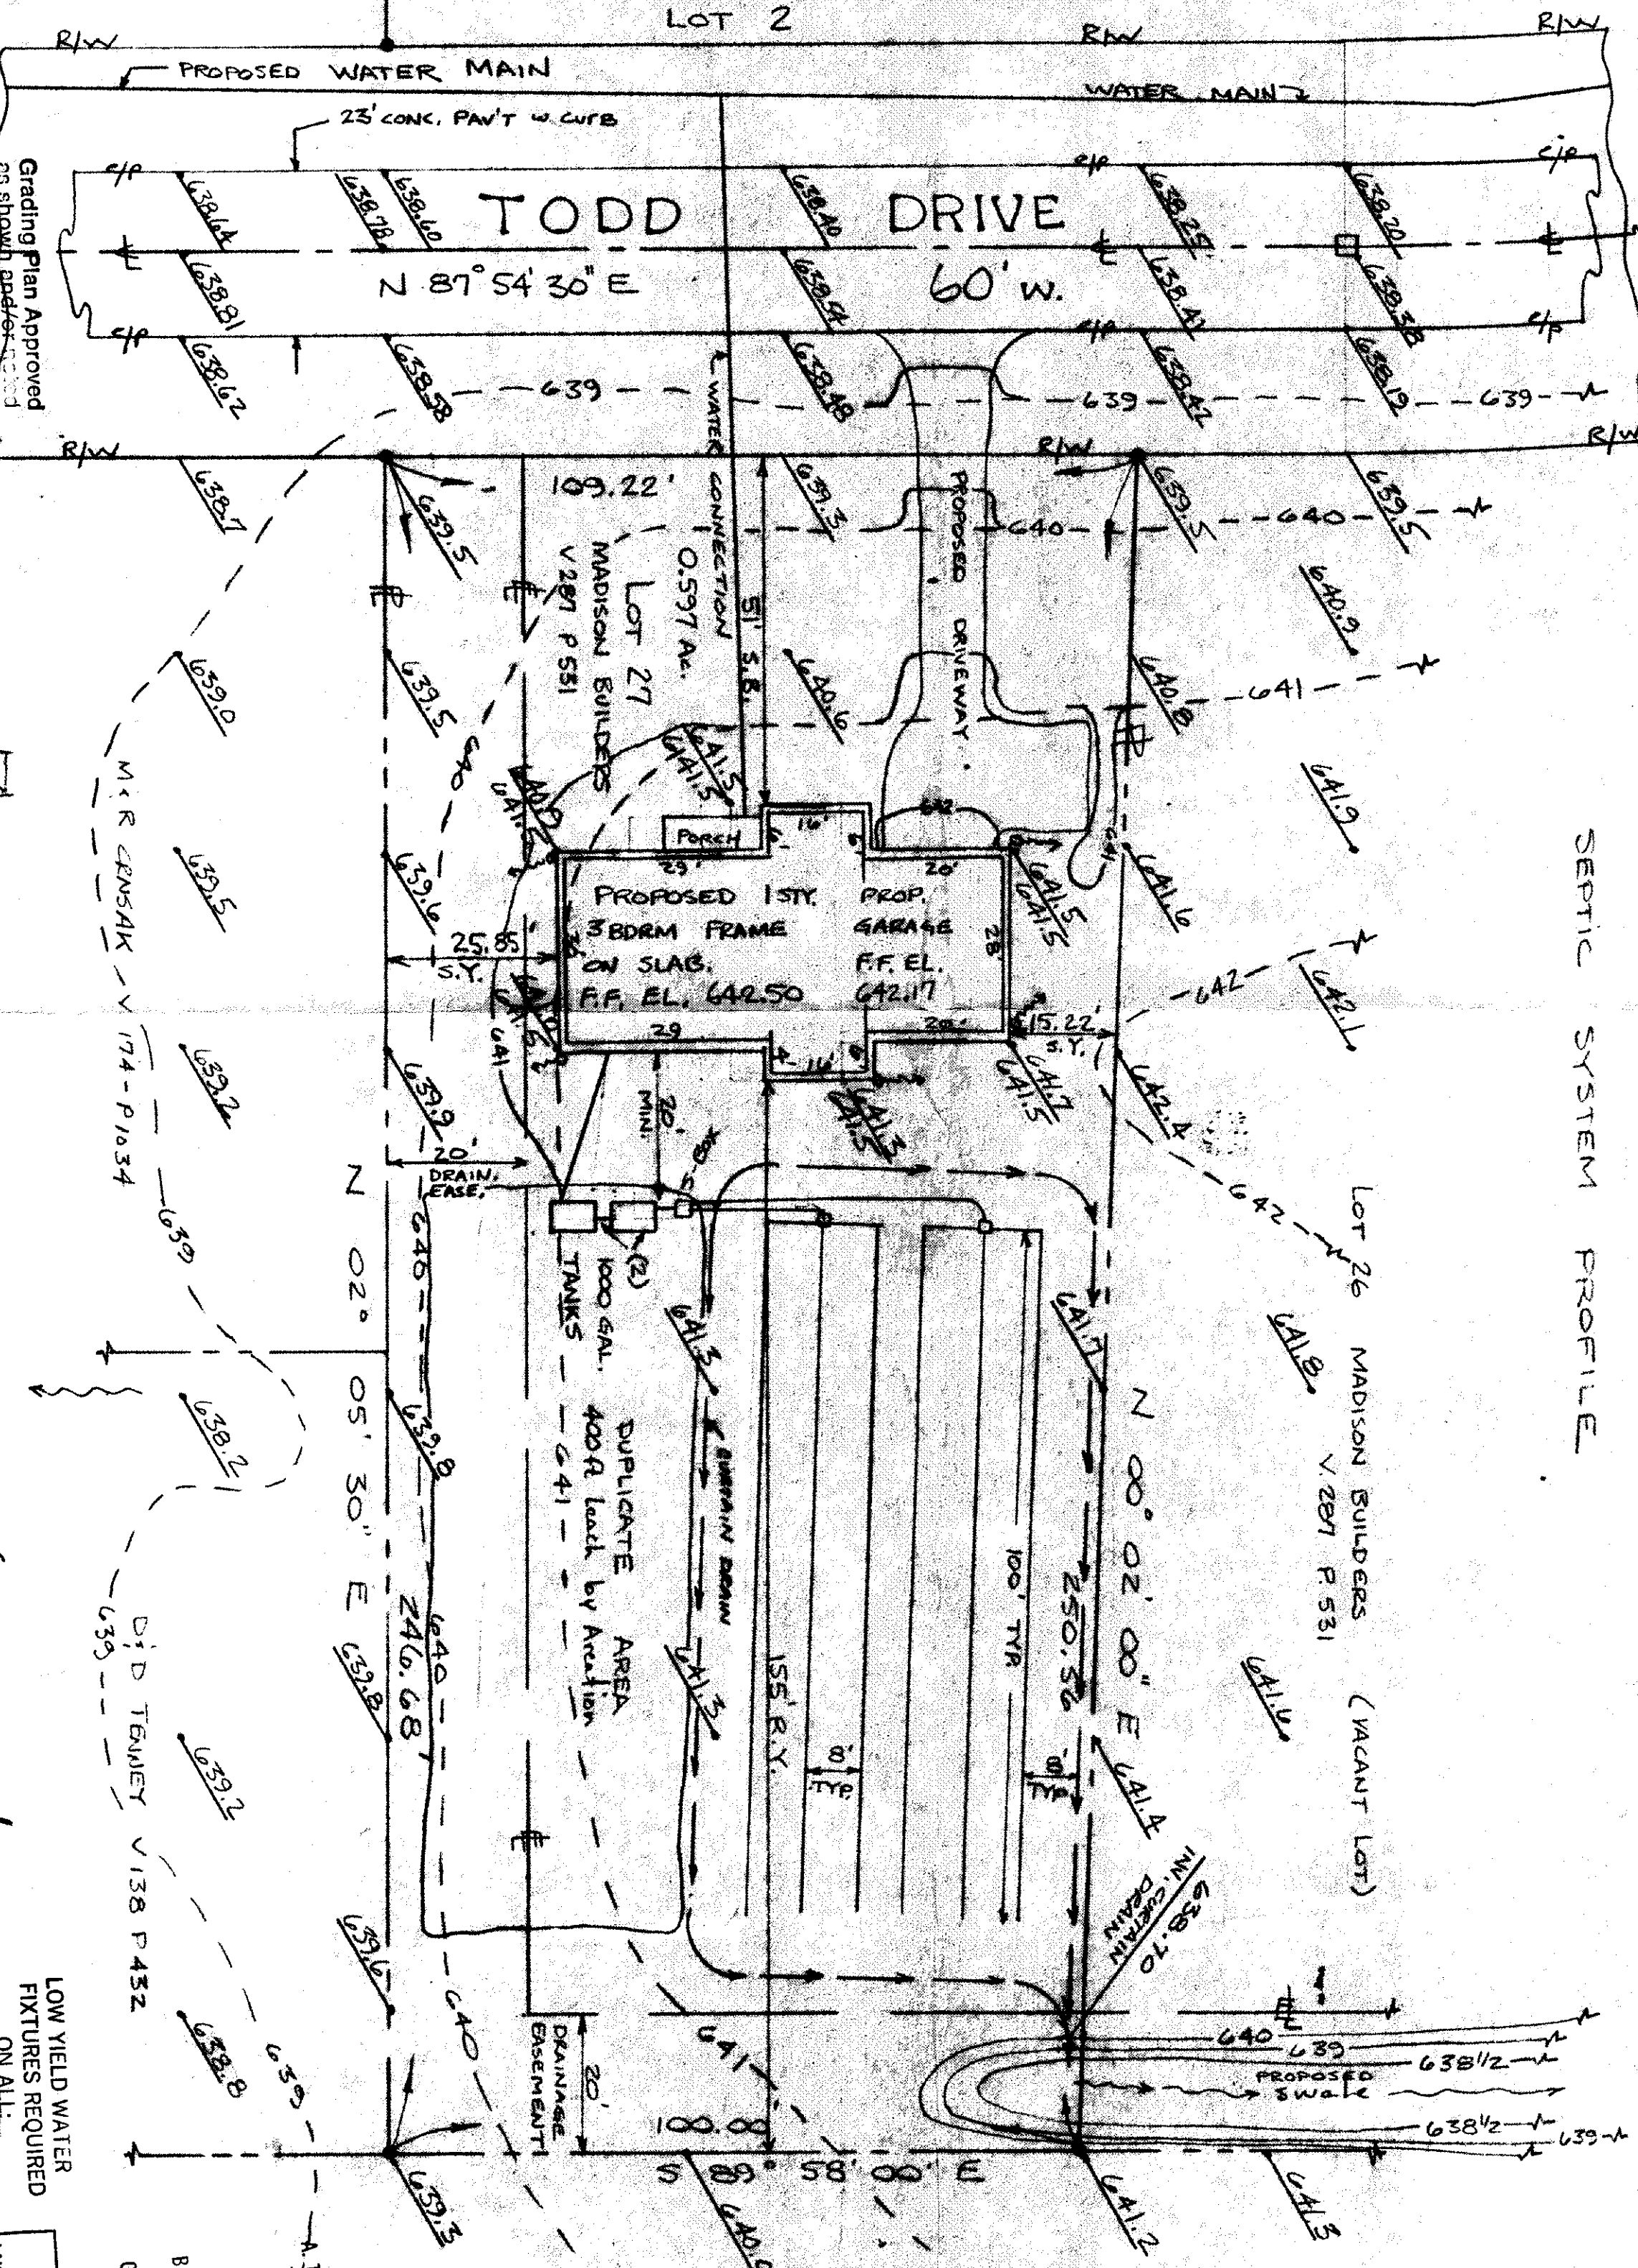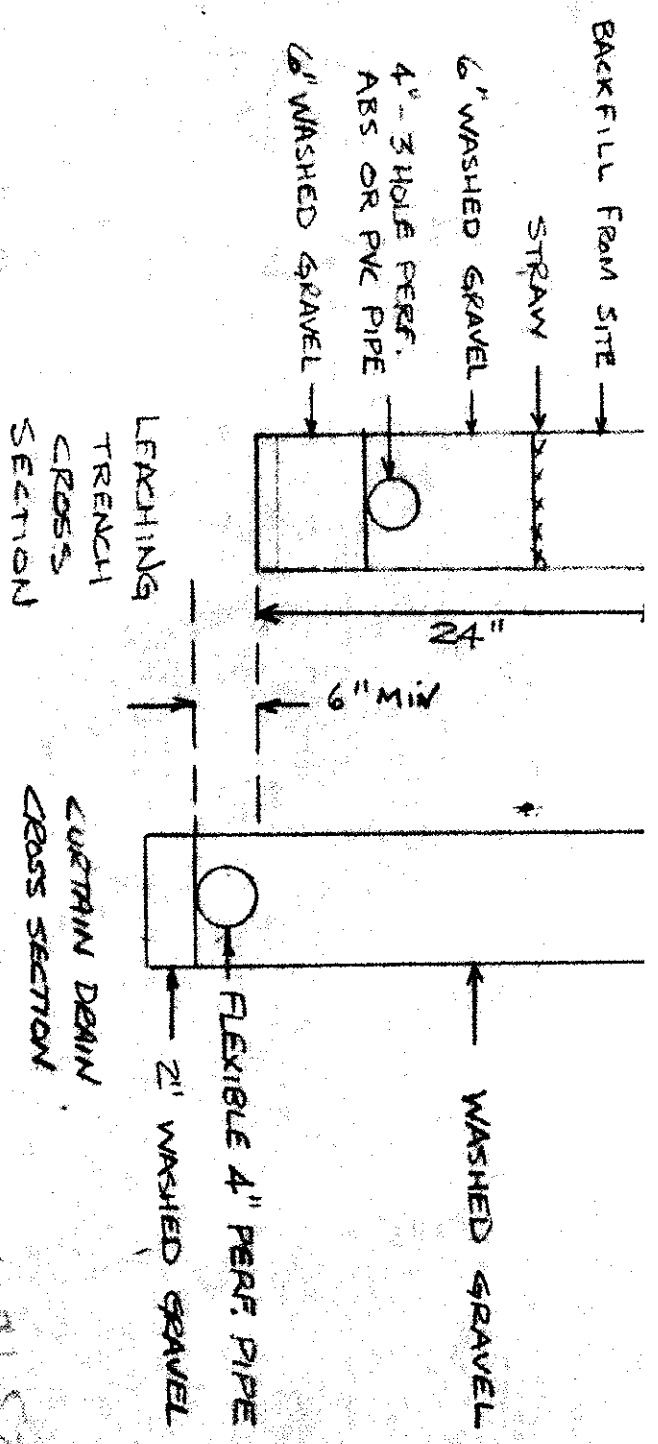

- A. To be brought to finished grade
- 1. Septic tank manhole covers
- 2. Splitter box cover
- 3. Distributing box cover
- B. No toilet drains or downspouts to be discharged into septic tanks
- C. All waste water to be discharged into septic tanks

Grading Plan Approved
as shown and noted
THOMAS P. GILLESPIE
Lake County Engineer
Date 4-12-91

APPROVED
MADISON TWP. ZONING
Zoning Inspector
JUL 30 1991

trench bottoms
not to exceed
24"

LOW YIELD WATER
FIXTURES REQUIRED
ON ALL:

Shower Head
Toilet

Reviewed and Accepted
LAKE COUNTY GENERAL HEALTH DISTRICT
Date 7-25-91
JOEL LUCHA, R. S. M. P. H.
Health Commissioner
BY N. W. [Signature]
SEWAGE DISPOSAL PERMIT MUST BE
OBTAINED BY A LAKE COUNTY HEALTH
INSTALLER BEFORE INSTALLATION IS
STARTED.