
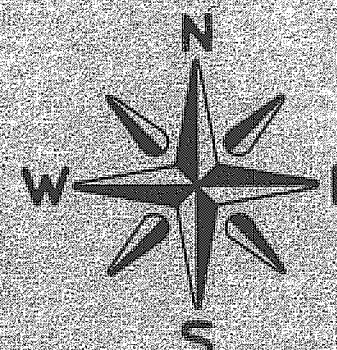
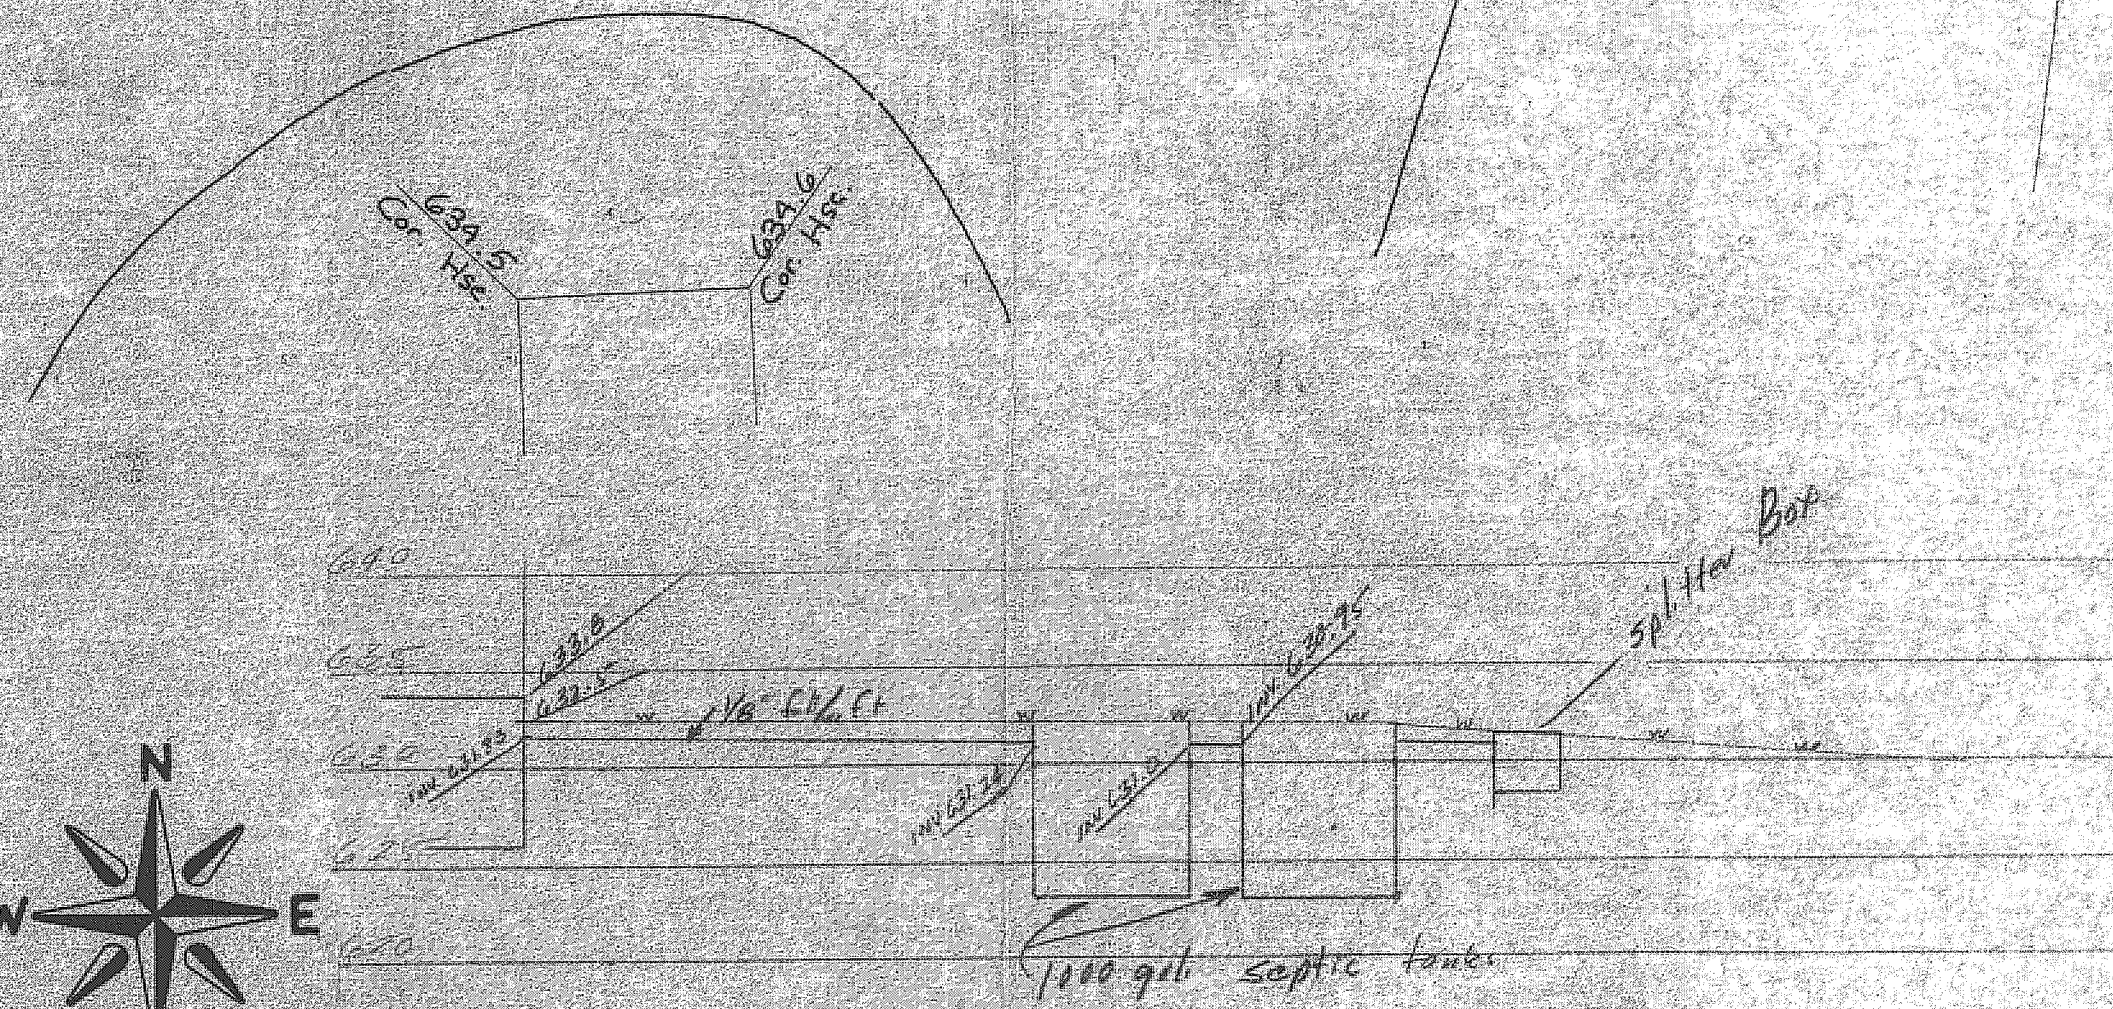


TOWNLINE ROAD 50'

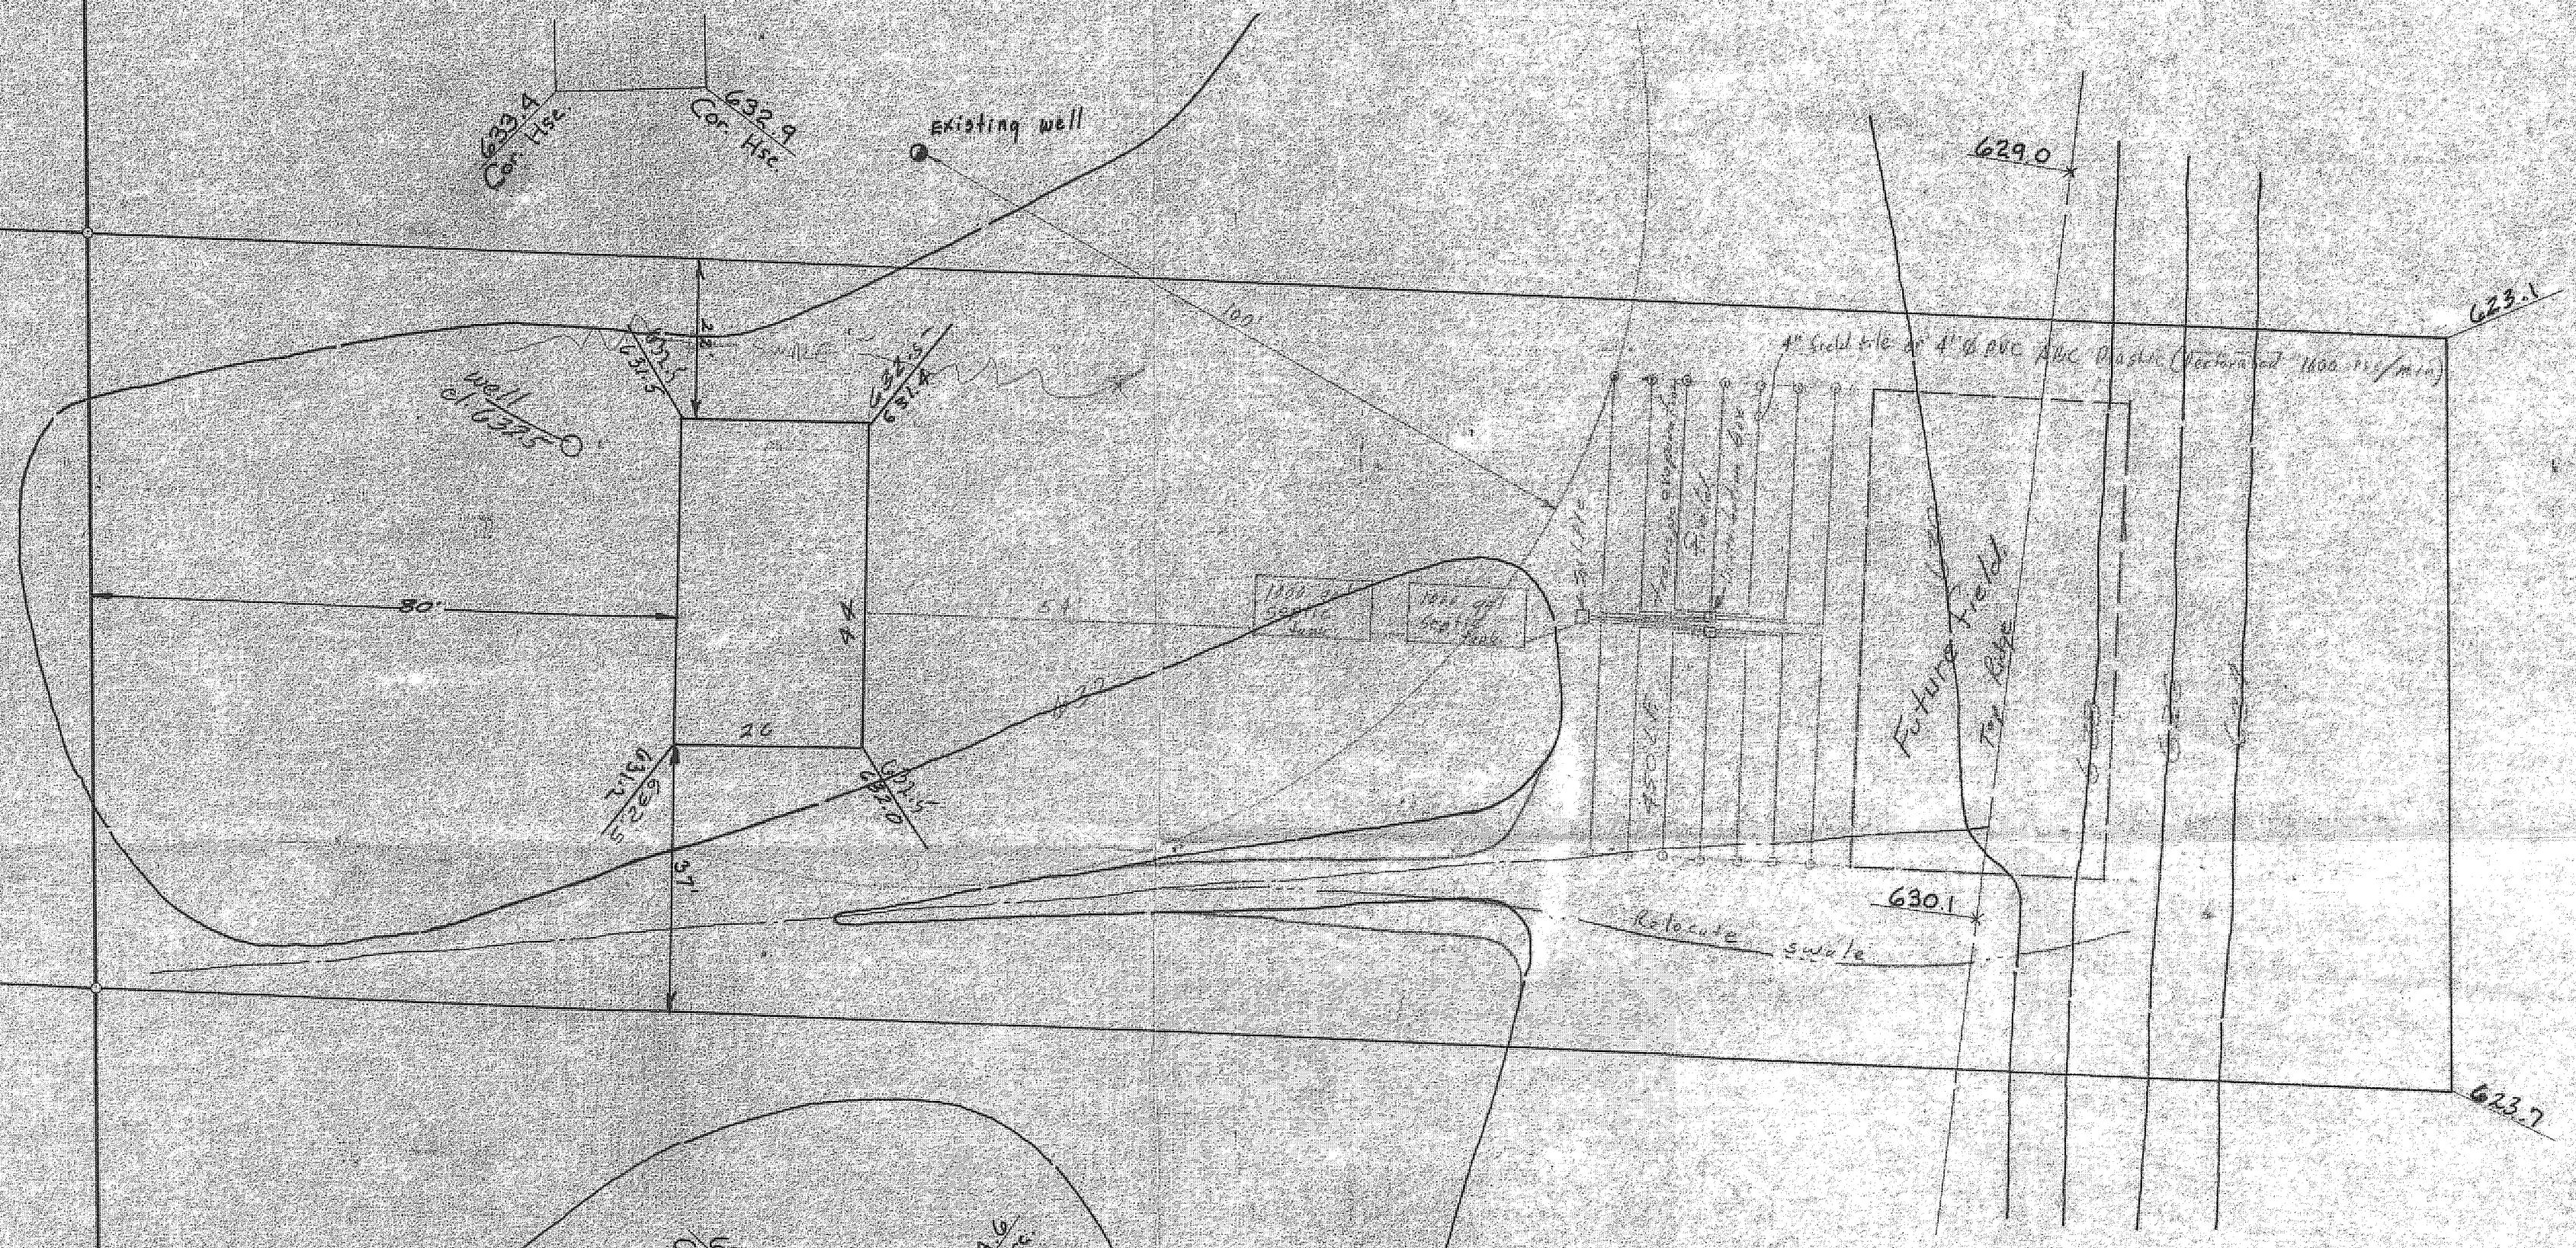

- To be brought to finished grade
- 1. Septic tank manhole covers
- 2. Splitter box cover
- 3. Distribution box cover
- 4. Vent Pipes
- No floor drains or downspouts to be discharged into septic tanks
- All waste water to be discharged into septic tanks

Reviewed and Accepted
 LAKE COUNTY COMBINED GENERAL DISTRICT DEPARTMENT OF HEALTH
 Date 7-1-77
 By [Signature]
 Fred C. Kluth, M.D.
 Health Commissioner

Grading Plan Approved as shown and/or noted
 THOMAS P. GILLES, P.E.
 Lake County Engineer
 By D.J.L. Date 7/5/77
APPROVED
 MADISON TWP. ZONING
 Permit: 9911
 Zoning Inspector: [Signature]

LOT NO.: 7	Tr. or Sec.: 4
TOWNSHIP: MADISON	COUNTY: LAKE STATE: OHIO
OWNER: J.W. & M.S. DAWSON	DATE: JUNE, 1977 SCALE: 1" = 20'
JOHN A. BAMBECK & ASSOCIATES, 991 MEDINA ROAD, MEDINA, OHIO, 44251 Telephone: 216-239-1001	
PROJECT NO. 77	

Hor. 1" = 20'
 Vert. 1" = 10'