
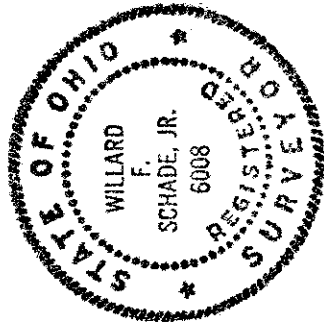


LEGEND:

- IRON PIN OR PIPE FOUND OR SET
EXISTING ELEVATION
PROPOSED ELEVATION
- PROPOSED FLOW
- T.B.M. ELEVATION 592.63
- TOP OF HYDRANT AT SL 39
- FINISH FLOOR 592.77 BSMT. FLOOR N/A
- TOP FOOTER 589.50 GARAGE FLOOR 589.60
- SAN. CONN. 585.51 STN. CONN.
- AS BUILT FINISH FLOOR
- AS BUILT GARAGE FLOOR
- AS BUILT BASEMENT FLOOR N/A

PLOT PLAN FOR SUBLOT 32

PERMANENT PARCEL N^o 01-B102A-13
STREET ADDRESS 7057 WHITESANDS BLVD.
IN THE MADISON BEACH SUBDIVISION
IN THE CITY OF MADISON TWP. LAKE COUNTY, OHIO
PREPARED FOR JAMES CAVANAUGH
DATE 8/9/92 SCALE 1"=20'
AS BUILT DATE
AS BUILT ELEVATIONS
SIDEWALKS AND APRONS (6" THICK AT DRIVEWAYS)
PROPOSED SWALES
SCHADE SURVEYING COMPANY 951-6454
JOB NO. 92890 F055

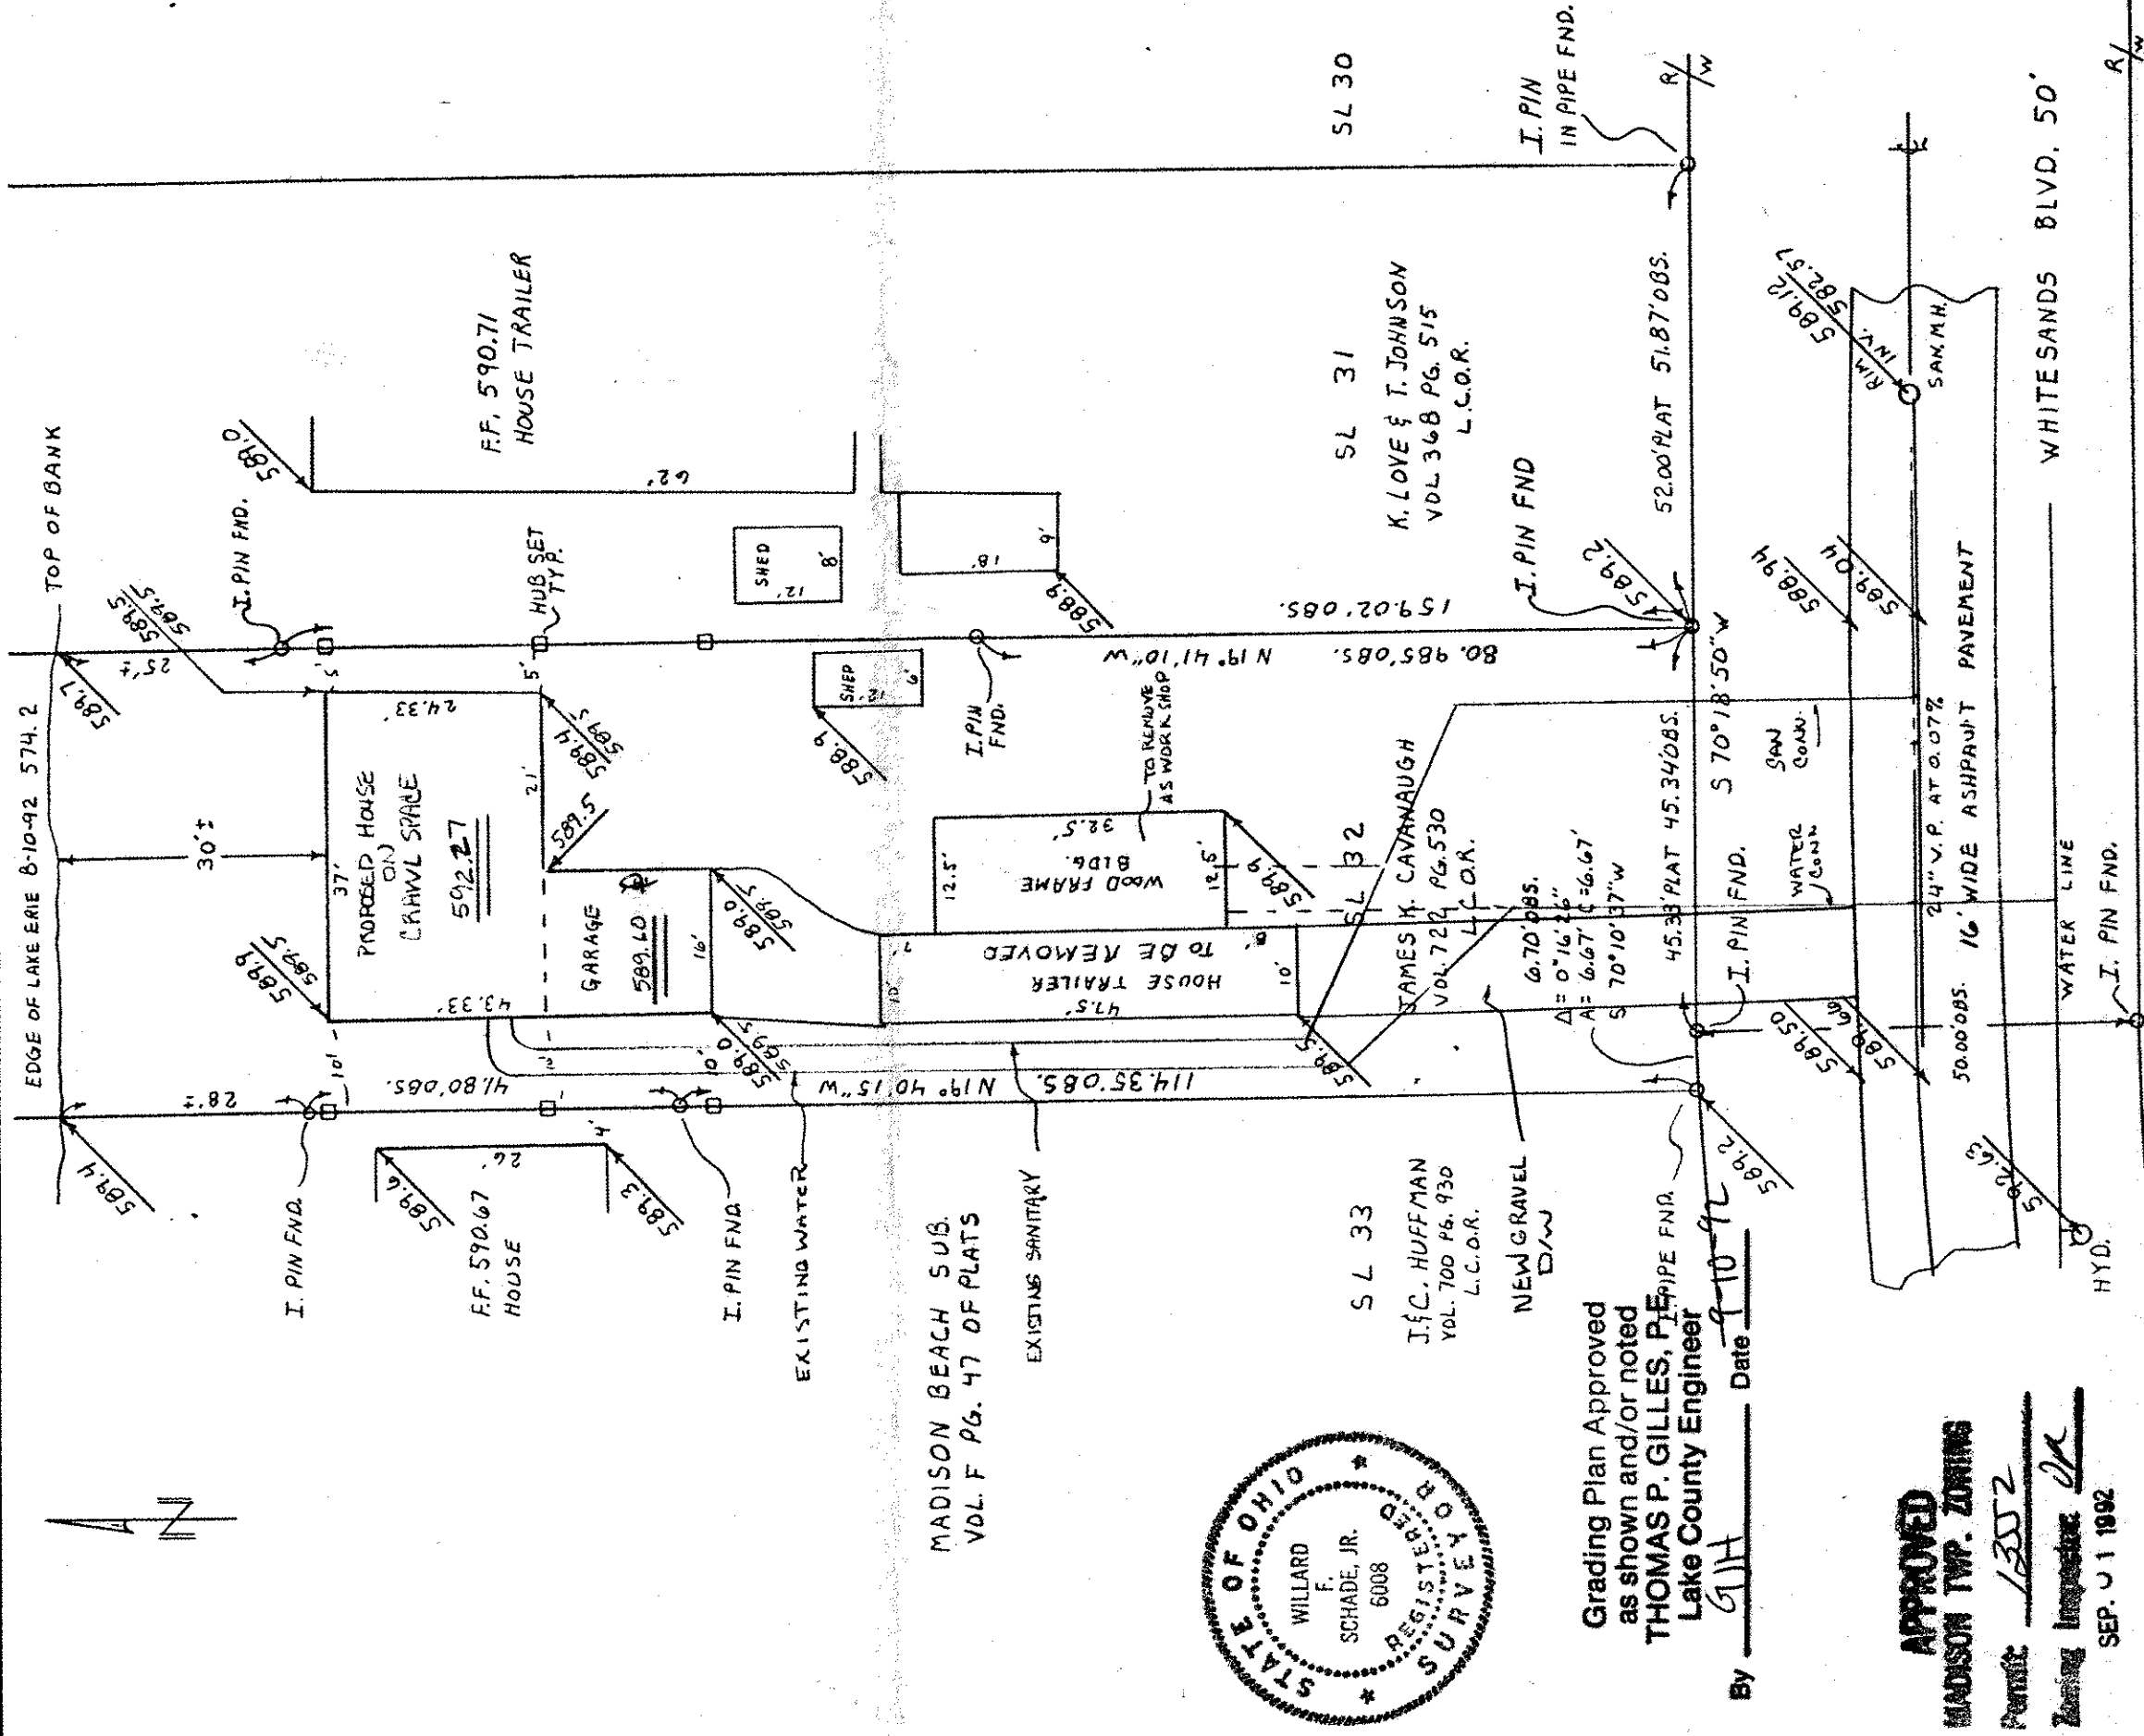

Grading Plan Approved
as shown and/or noted
THOMAS P. GILLES, P.E.
Lake County Engineer

By GJH Date 9-10-92

APPROVED
MADISON TWP. ZONING

Permit 13552
Zoning Inspector OK

SEP. 11 1992

CERTIFICATION:

DIMENSIONS ARE EXPRESSED IN FEET AND DECIMAL PARTS THERE OF
MONUMENTS ARE AT POINTS SHOWN AND ARE CERTIFIED CORRECT

WILLARD F. SCHADE REG. SURVEYOR
6008