

SOUTH
200.00'

LEGEND:

PLOT PLAN FOR S/L 11

PERMANENT PARCEL NO. _____
STREET ADDRESS _____
IN THE _____ SUBDIVISION
IN THE VILLAGE OF MADISON, LAKE COUNTY, OHIO
PREPARED FOR _____
DATE MAY 22, 1992 SCALE 1"=50'

● IRON PIN OR PIPE FOUND OR SET
XXXXX EXISTING ELEVATION
XXXXX PROPOSED ELEVATION


— PROPOSED FLOW

T.B.M. ELEVATION 1000.00 (ASSUMED)
TOP OF HYDRANT AT _____
FINISH FLOOR 1003.00 BSMT. FLOOR None
TOP FOOTER 1002.00 GARAGE FLOOR 1002.33
SAN. CONN. _____ STM. CONN. _____

Grading Plan Approved
as shown and
THOMAS P.
Lake County
By G.H. 52802


CURTAIN
DRAIN

TRENCH
CROSS SECTION

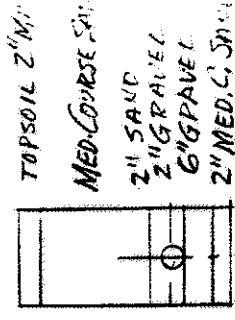


LOW YIELD WATER
FIXTURES REQUIRED
ON ALL:

Shower Head
Toilet

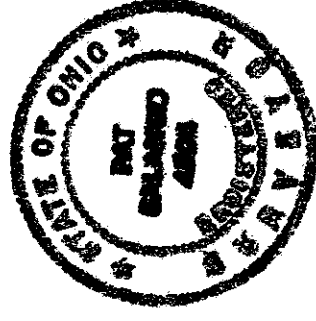

I, THE UNDERSIGNED HEREBY
CERTIFY THAT THE TOPOGRAPHY
SHOWN HEREON, INDICATED BY ONE
FOOT CONTOURS AND ELEVATIONS
REPRESENTS AN ACTUAL FIELD
TOPOGRAPHIC SURVEY MADE BY ME ON
THE 8th DAY OF MAY, 1992 AND THAT
THE ELEVATIONS WERE TAKEN AT APPROPRIATE
INTERVALS AND THAT AS OF THAT DATE THEY
EXISTED AS INDICATED HEREON.

Pat Salanga 5-4504
REGISTERED SURVEYOR REG. NO.

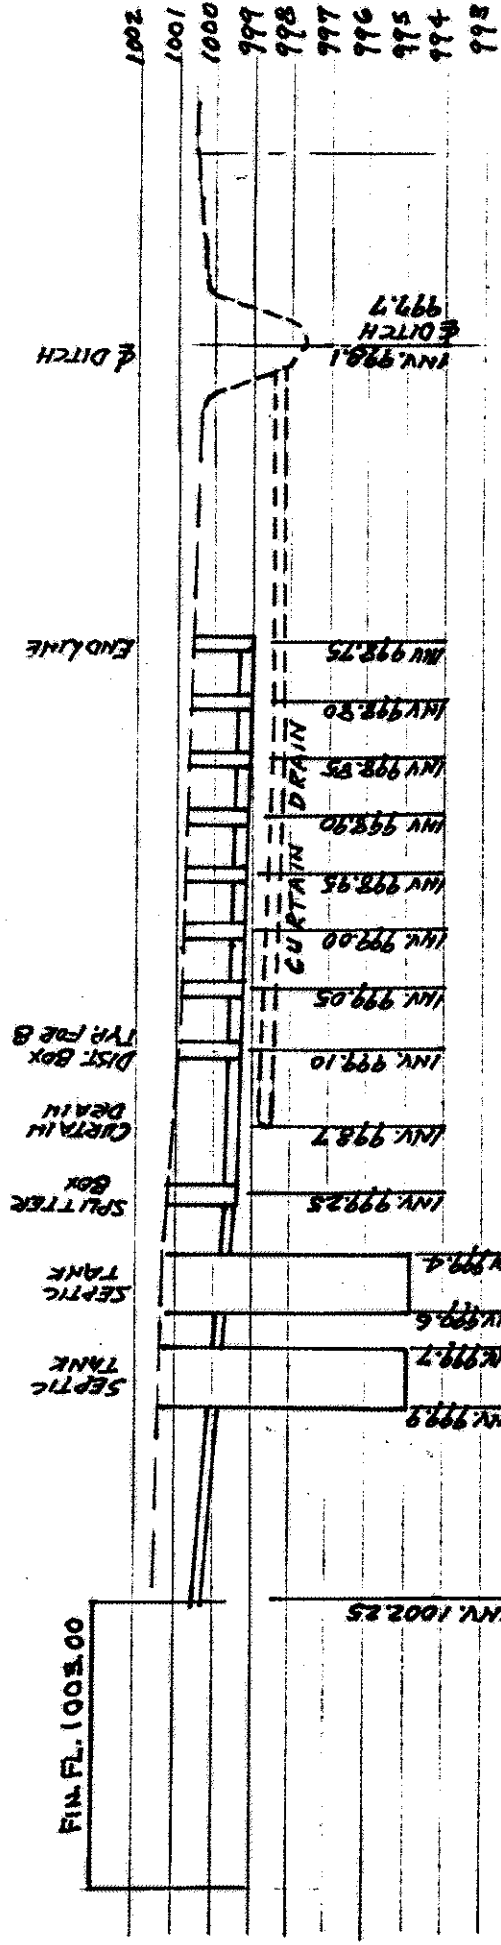

HYDRAULIC PROFILE SCALE Horiz. 1"=30' Vert. 1"=20'