

SURVEYOR CERTIFICATION

I THE UNDERSIGNED, HEREBY CERTIFIES THAT THIS TOPOGRAPHY INDICATED BY ONE FOOT CONTOURS AND ELEVATIONS SHOWN HEREON REPRESENT AN ACTUAL SURVEY MADE BY ME ON THE 17TH DAY OF MAY, 2002 AND THE ELEVATIONS WERE TAKEN AT AN APPROPRIATE INTERVAL AND AS THAT DAY THEY EXISTED AS SHOWN HEREON.

I HERBY CERTIFY THAT THIS PLAN WAS PREPARED BY ME AND IS CORRECT TO THE BEST OF MY KNOWLEDGE INFORMATION AND BELIEF.


Daniel Laux 4-28-05
DANIEL LAUX P.S. #7087 DATE



LEGEND

— Prop. Contour —
— Exist. Contour —

Ex. Grade
Prop. Grade

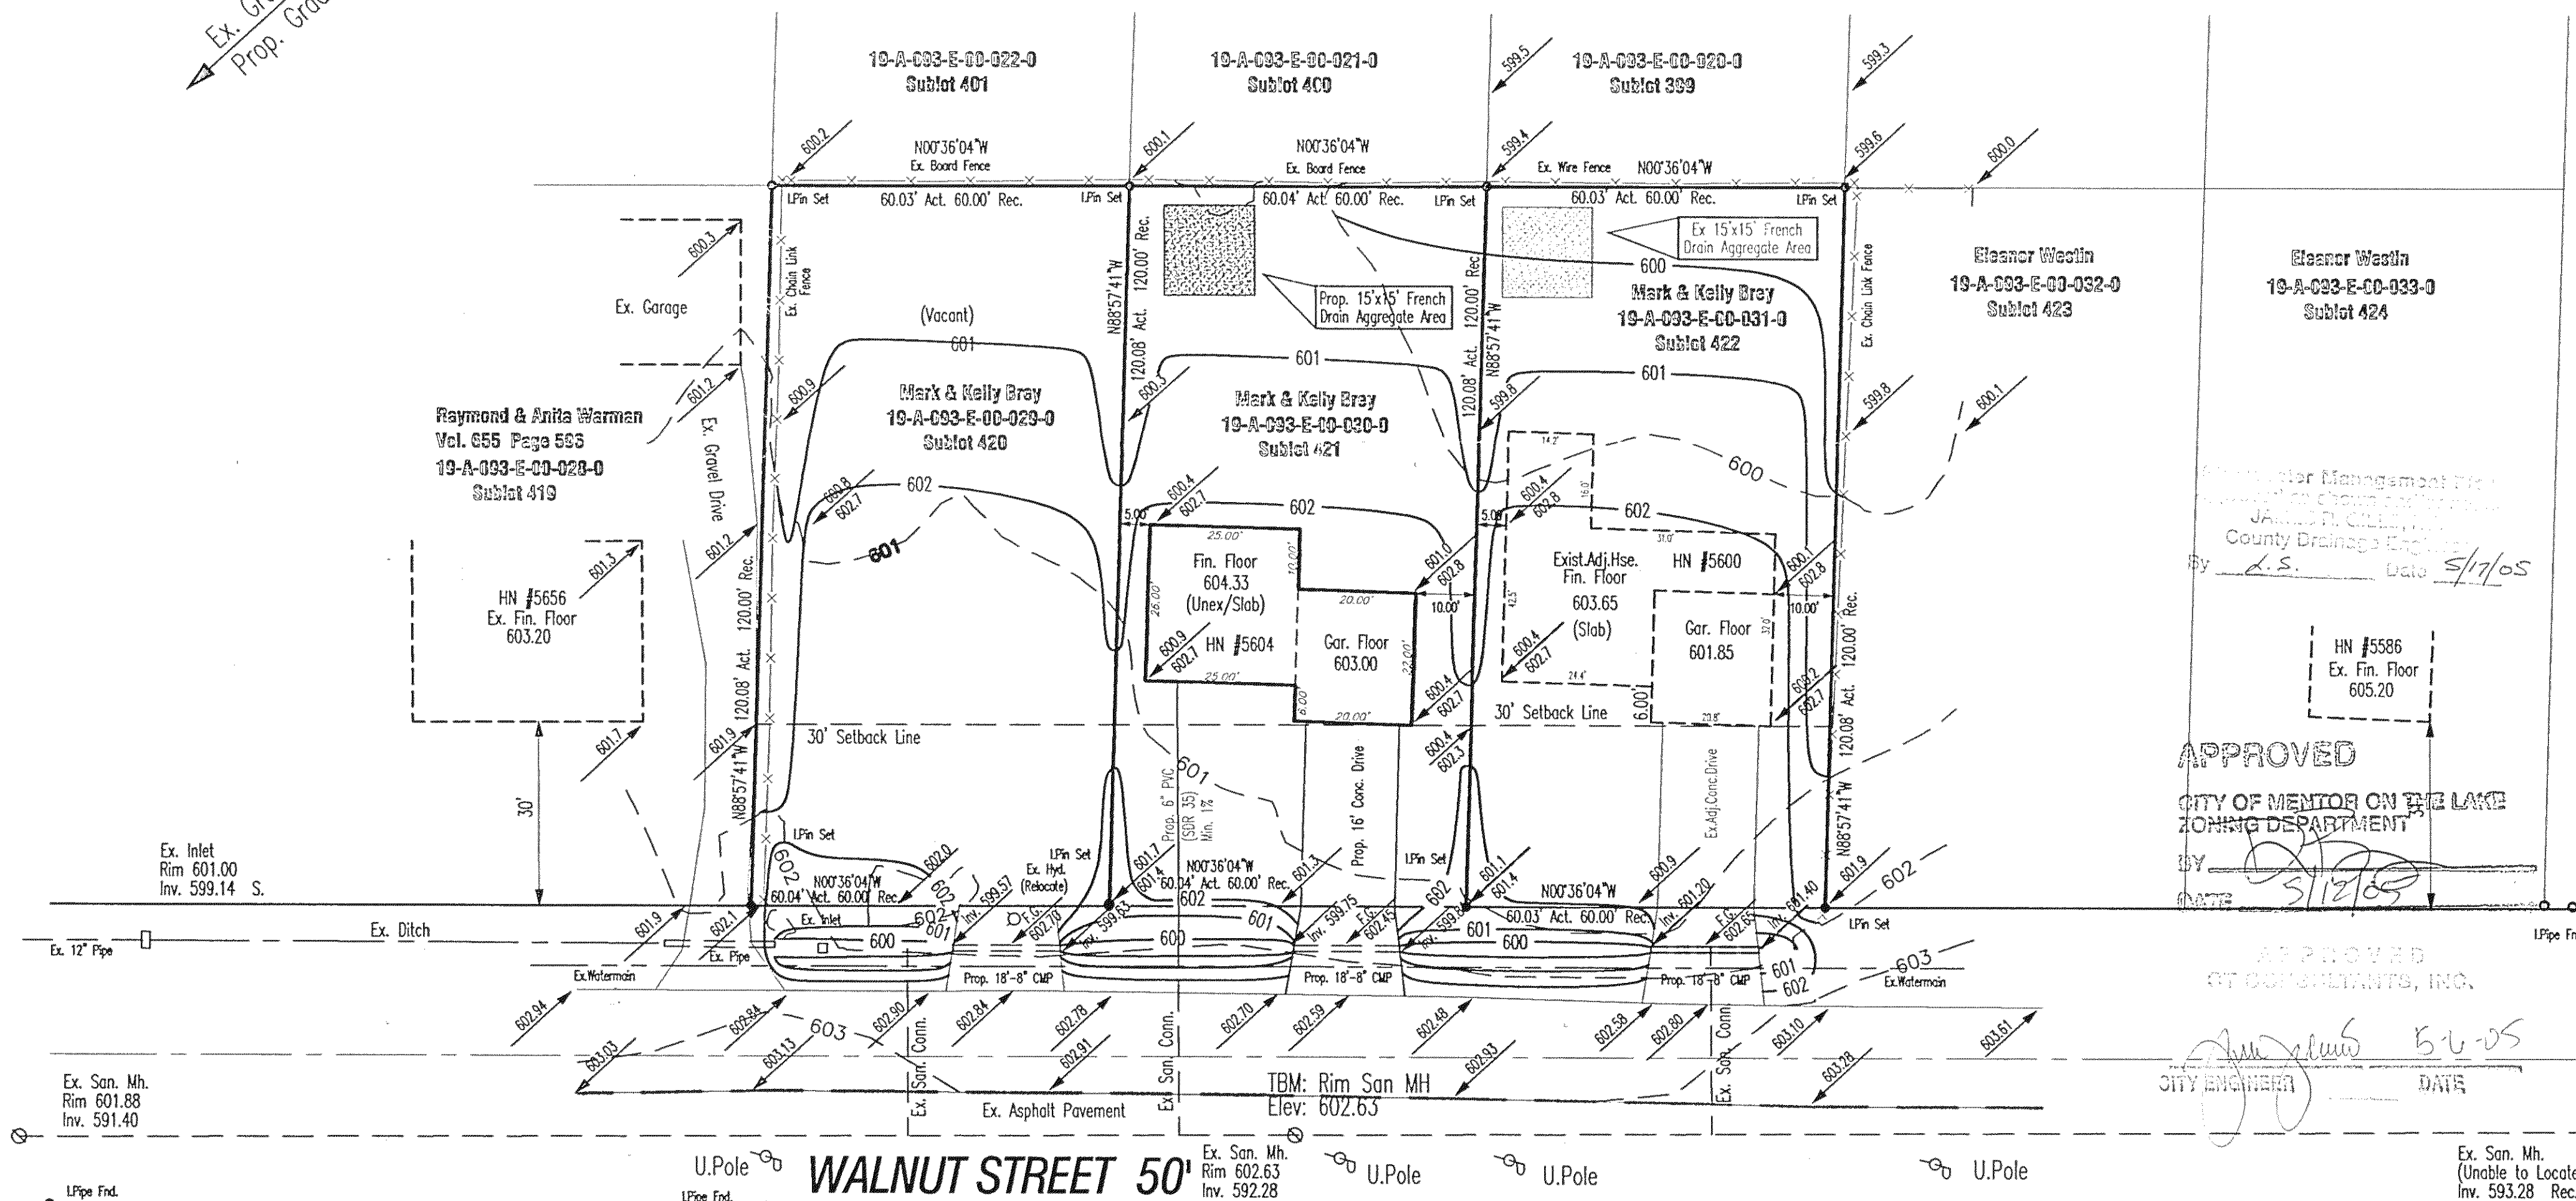

Approved for Management Plan
JAMES D. COLLINS
County Drainage Engineer
By D.S. Date 5/17/05

APPROVED
CITY OF MENTOR ON THE LAKE
ZONING DEPARTMENT
BY [Signature]
DATE 5/12/05


APPROVED
GT CONSULTANTS, INC.

[Signature] 5-6-05
CITY ENGINEER DATE

Ex. San. Mh.
(Unable to Locate)
Inv. 593.28 Rec.

DATE: 4-28-05
SCALE: HOR. 1"=20'
VERT. 1"=20'
FILENAME: Sublot 421.dwg
COMPUTER: S
CREW CHIEF:

SUBLOT 421
The Eighth Salida Subdivision
City of Mentor on the Lake
Lake County-Ohio

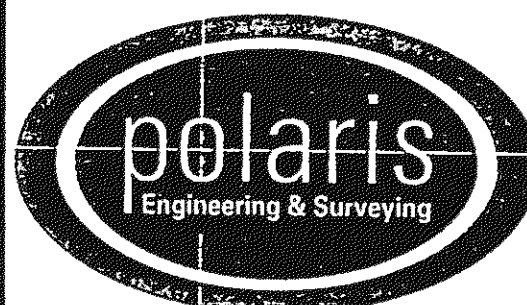

POLARIS ENGINEERING & SURVEYING, INC.
34600 CHARDON ROAD - SUITE D
WILLOUGHBY HILLS, OHIO 44094
(440) 944-4433 (440) 944-3722 (Fax)
www.polaris-es.com

SITE & GRADING PLAN
Prepared for Mark Brey

CONTRACT No.

05721

SHEET OF

1

1