
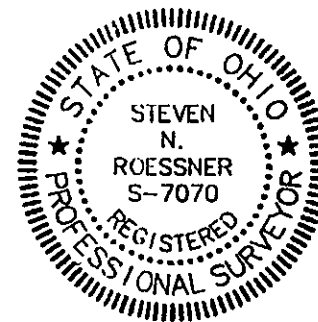
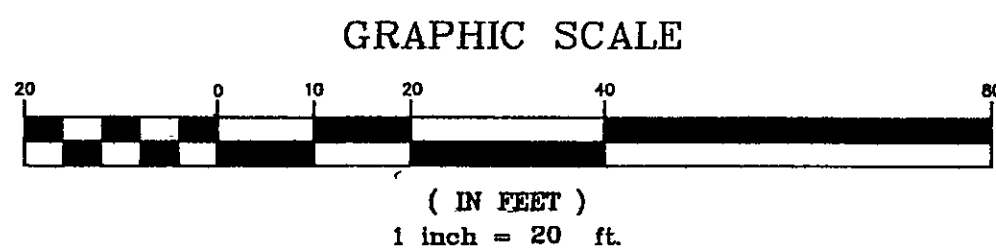


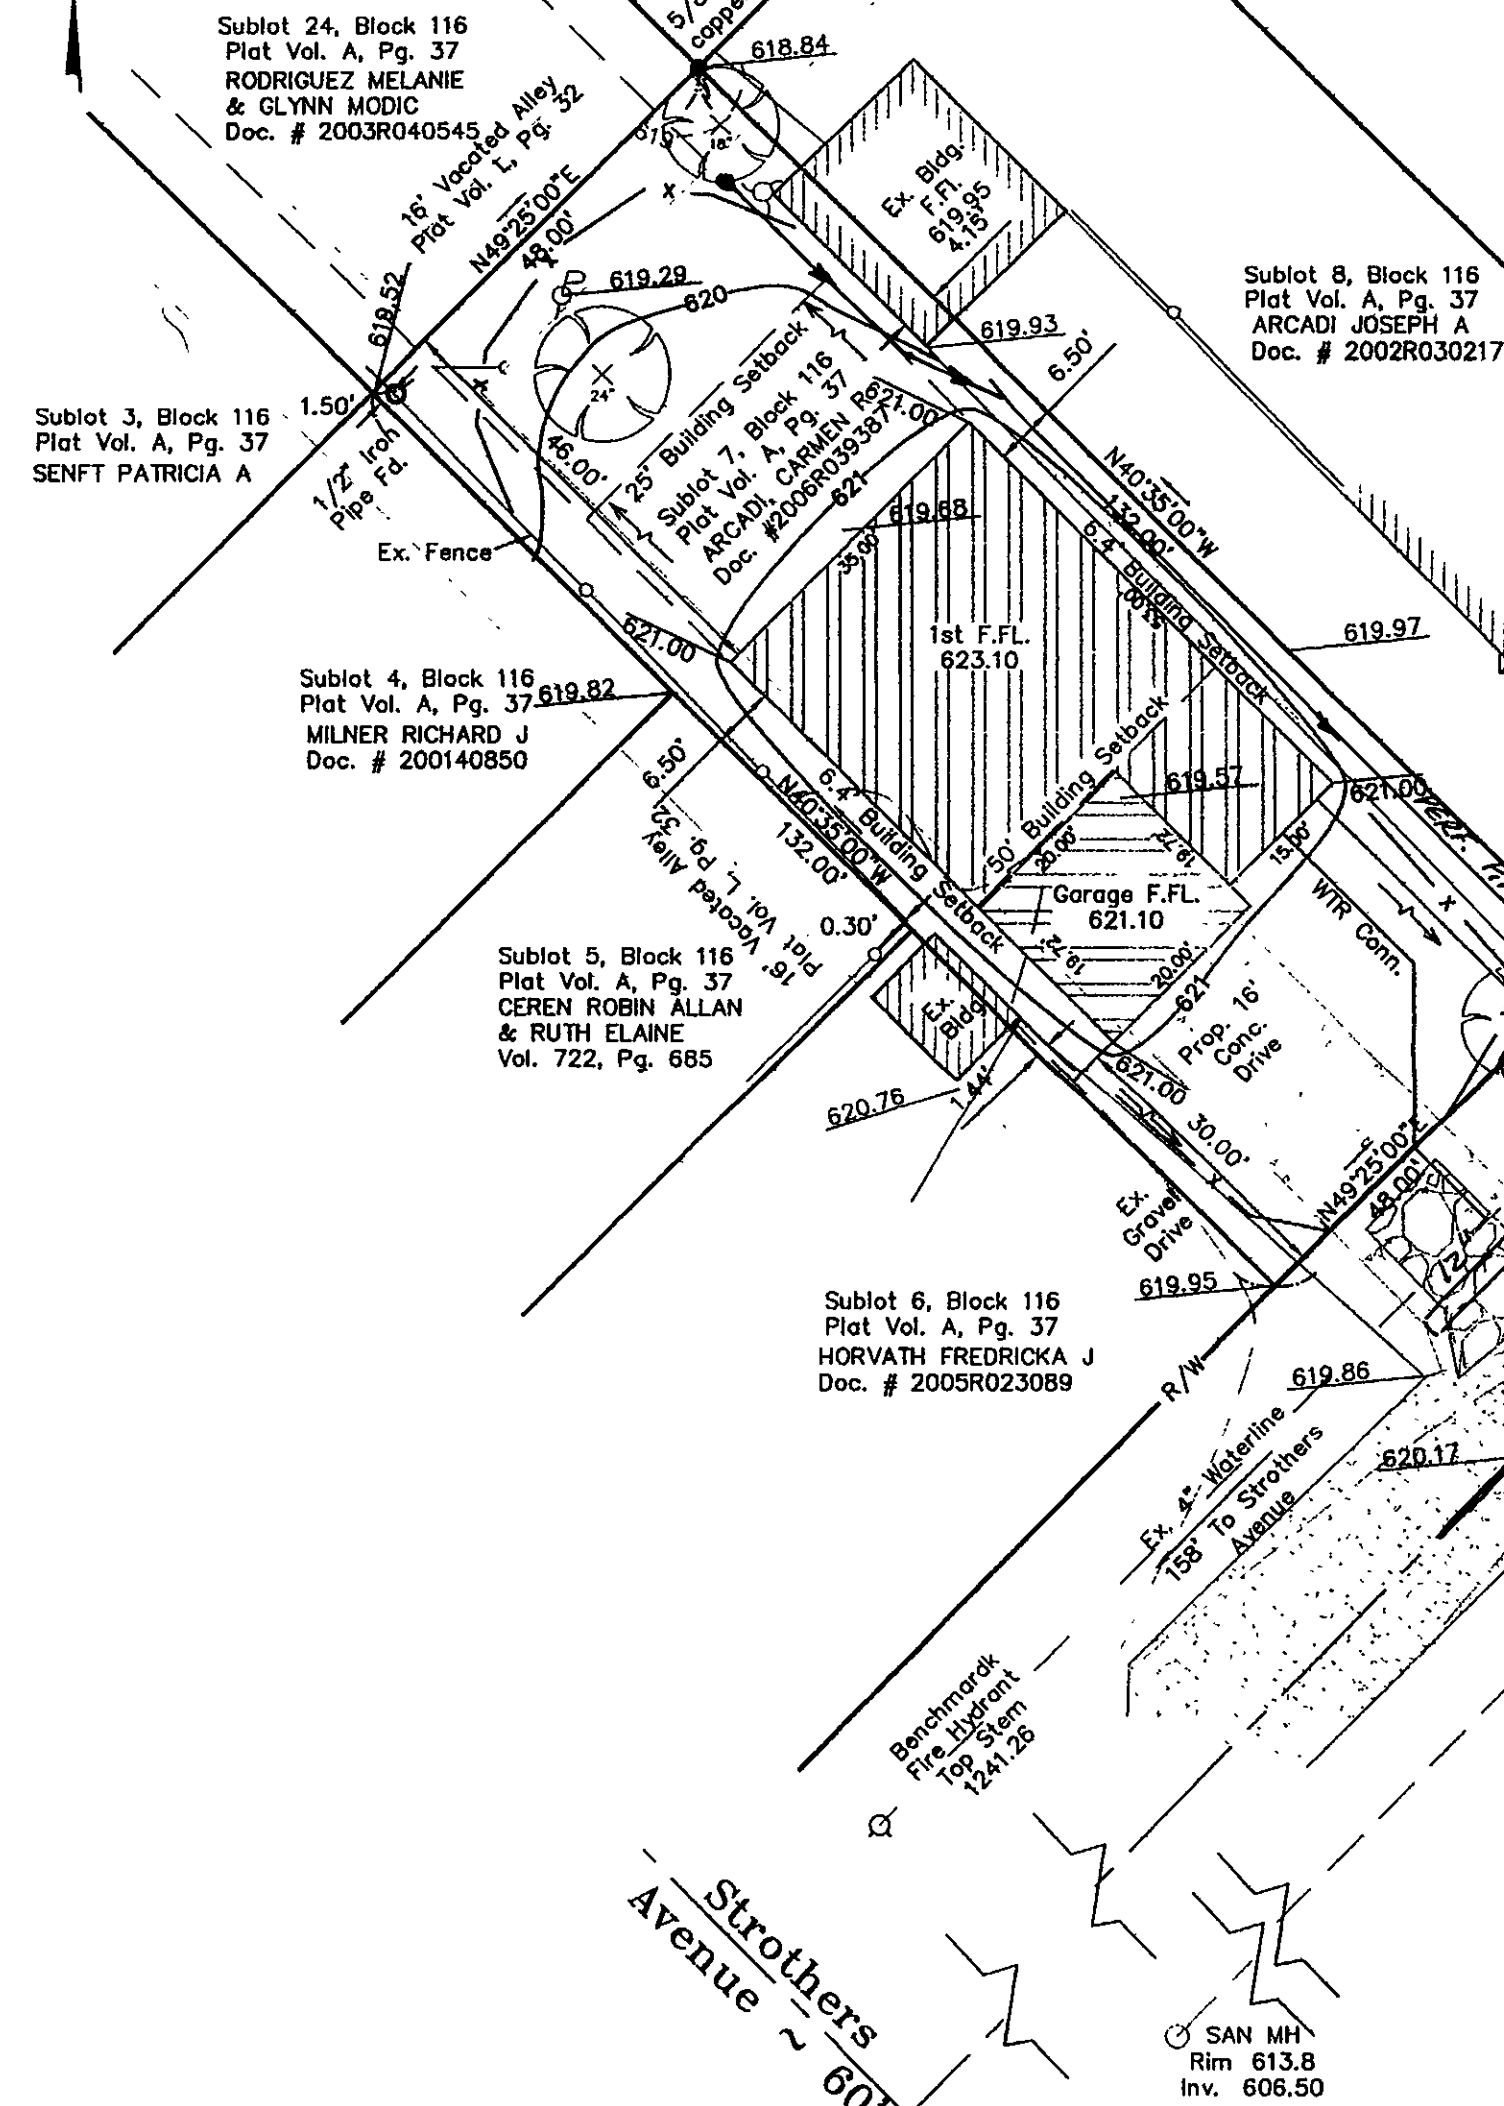

"I, the undersigned hereby state that this topography, indicated by 1' contours, and the elevations shown hereon represent an actual field survey made by Foresight Engineering Group, Inc. on the 26th day of September, 2005 and that the elevations were taken at appropriate intervals and that as of that date they existed as indicated hereon."

Steven N. Roessner
Steven N. Roessner, P.S. S-7070 10/5/06 Date

SITE PLAN

for : Sunset Enterprises, Ltd.
CLIENT
41 Windjammer Court Painesville OH 44077
ADDRESS CITY STATE ZIP

7 Meigs Subdivision A 37
SUBLOT No. SUBDIVISION NAME VOL. PAGE
20 4 Painesville Twp. Ohio
LOT TRACT CITY STATE

Foresight Engineering Group

Engineers &
Surveyors

440 286-1010
440 286-1034 fax
320 Center Street, Unit F
Chardon, Ohio 44024


SCALE : 1" = 20' 1
FILE NAME: 2
I:\Sun10602\Siteplan
DATE : October 5, 2006 3

BENCHMARK: Fire Hydrant as noted

SHEET NO.
1/2

EROSION CONTROL SYMBOLS

—x—x— SILT FENCE

 

CONSTRUCTION ENTRANCE

LEGEND

□	Curb Inlet
○	Manhole
□	Catch Basin
⊗	Fire Hydrant
⊗	Water Service Valve
⊗	Telephone Box
⊗	Electrical Box
●	Iron Pin Set
■	Monument Box


NOTES:

- 1.) Down spouts shall be splashblocked.
- 2.) Field verify depth of Existing Sanitary Lat. To determine availability of basement sanitary service.
- 3.) Sidewalk shall be 4" thick and in accordance with ODOT Item 608, Except where it passes through the driveway, the thickness shall be 6".
- 4.) Utilities include Gas, Phone, Electric, and Cable. Contractor to field verify location and provide connection at utility.
- 5.) Water Lateral to be 3/4" Copper Type "K".
- 6.) Sanitary Lateral to be 6" Poly Vinyl Chloride SDR 26, O Ring Joints @ 1.0% Min slope.

The locations of the underground utilities as shown hereon are based on above ground structures and record drawings. Locations of underground utilities/structures may vary from the locations shown hereon. Additional buried utilities/structures may be encountered. Contractor to field verify horizontal and vertical location of all utilities in all area of work prior to commencement of work.



2 WORKING DAYS
BEFORE YOU DIG

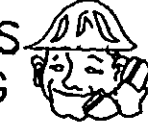

CALL TOLL FREE 800-362-2764
OHIO UTILITIES PROTECTION SERVICE