

SITE PLAN




— FOR —

R.C. REED CONSTRUCTION

BEING SUBLOT 120 OF THE HEATHERSTONE VILLAGE
SUBDIVISION No.1, SITUATED IN THE TOWNSHIP OF
PAINESVILLE, COUNTY OF LAKE, AND STATE OF OHIO.

BENCHMARK - 716.17
TOP BOLT HYDRANT

SCALE: 1"=20'

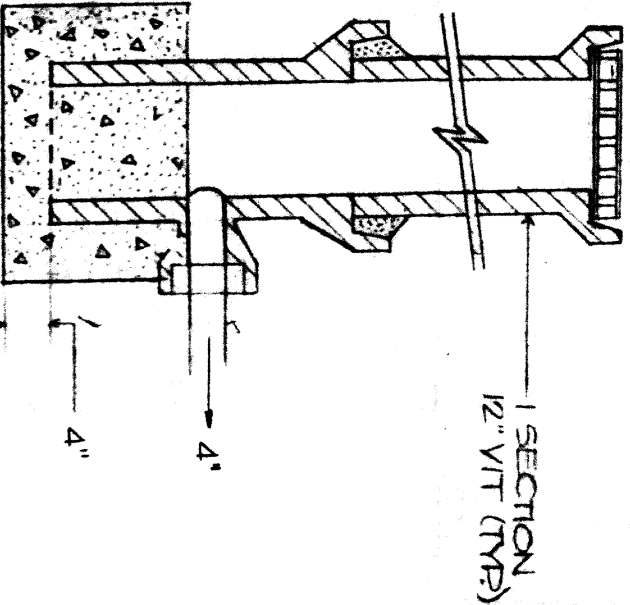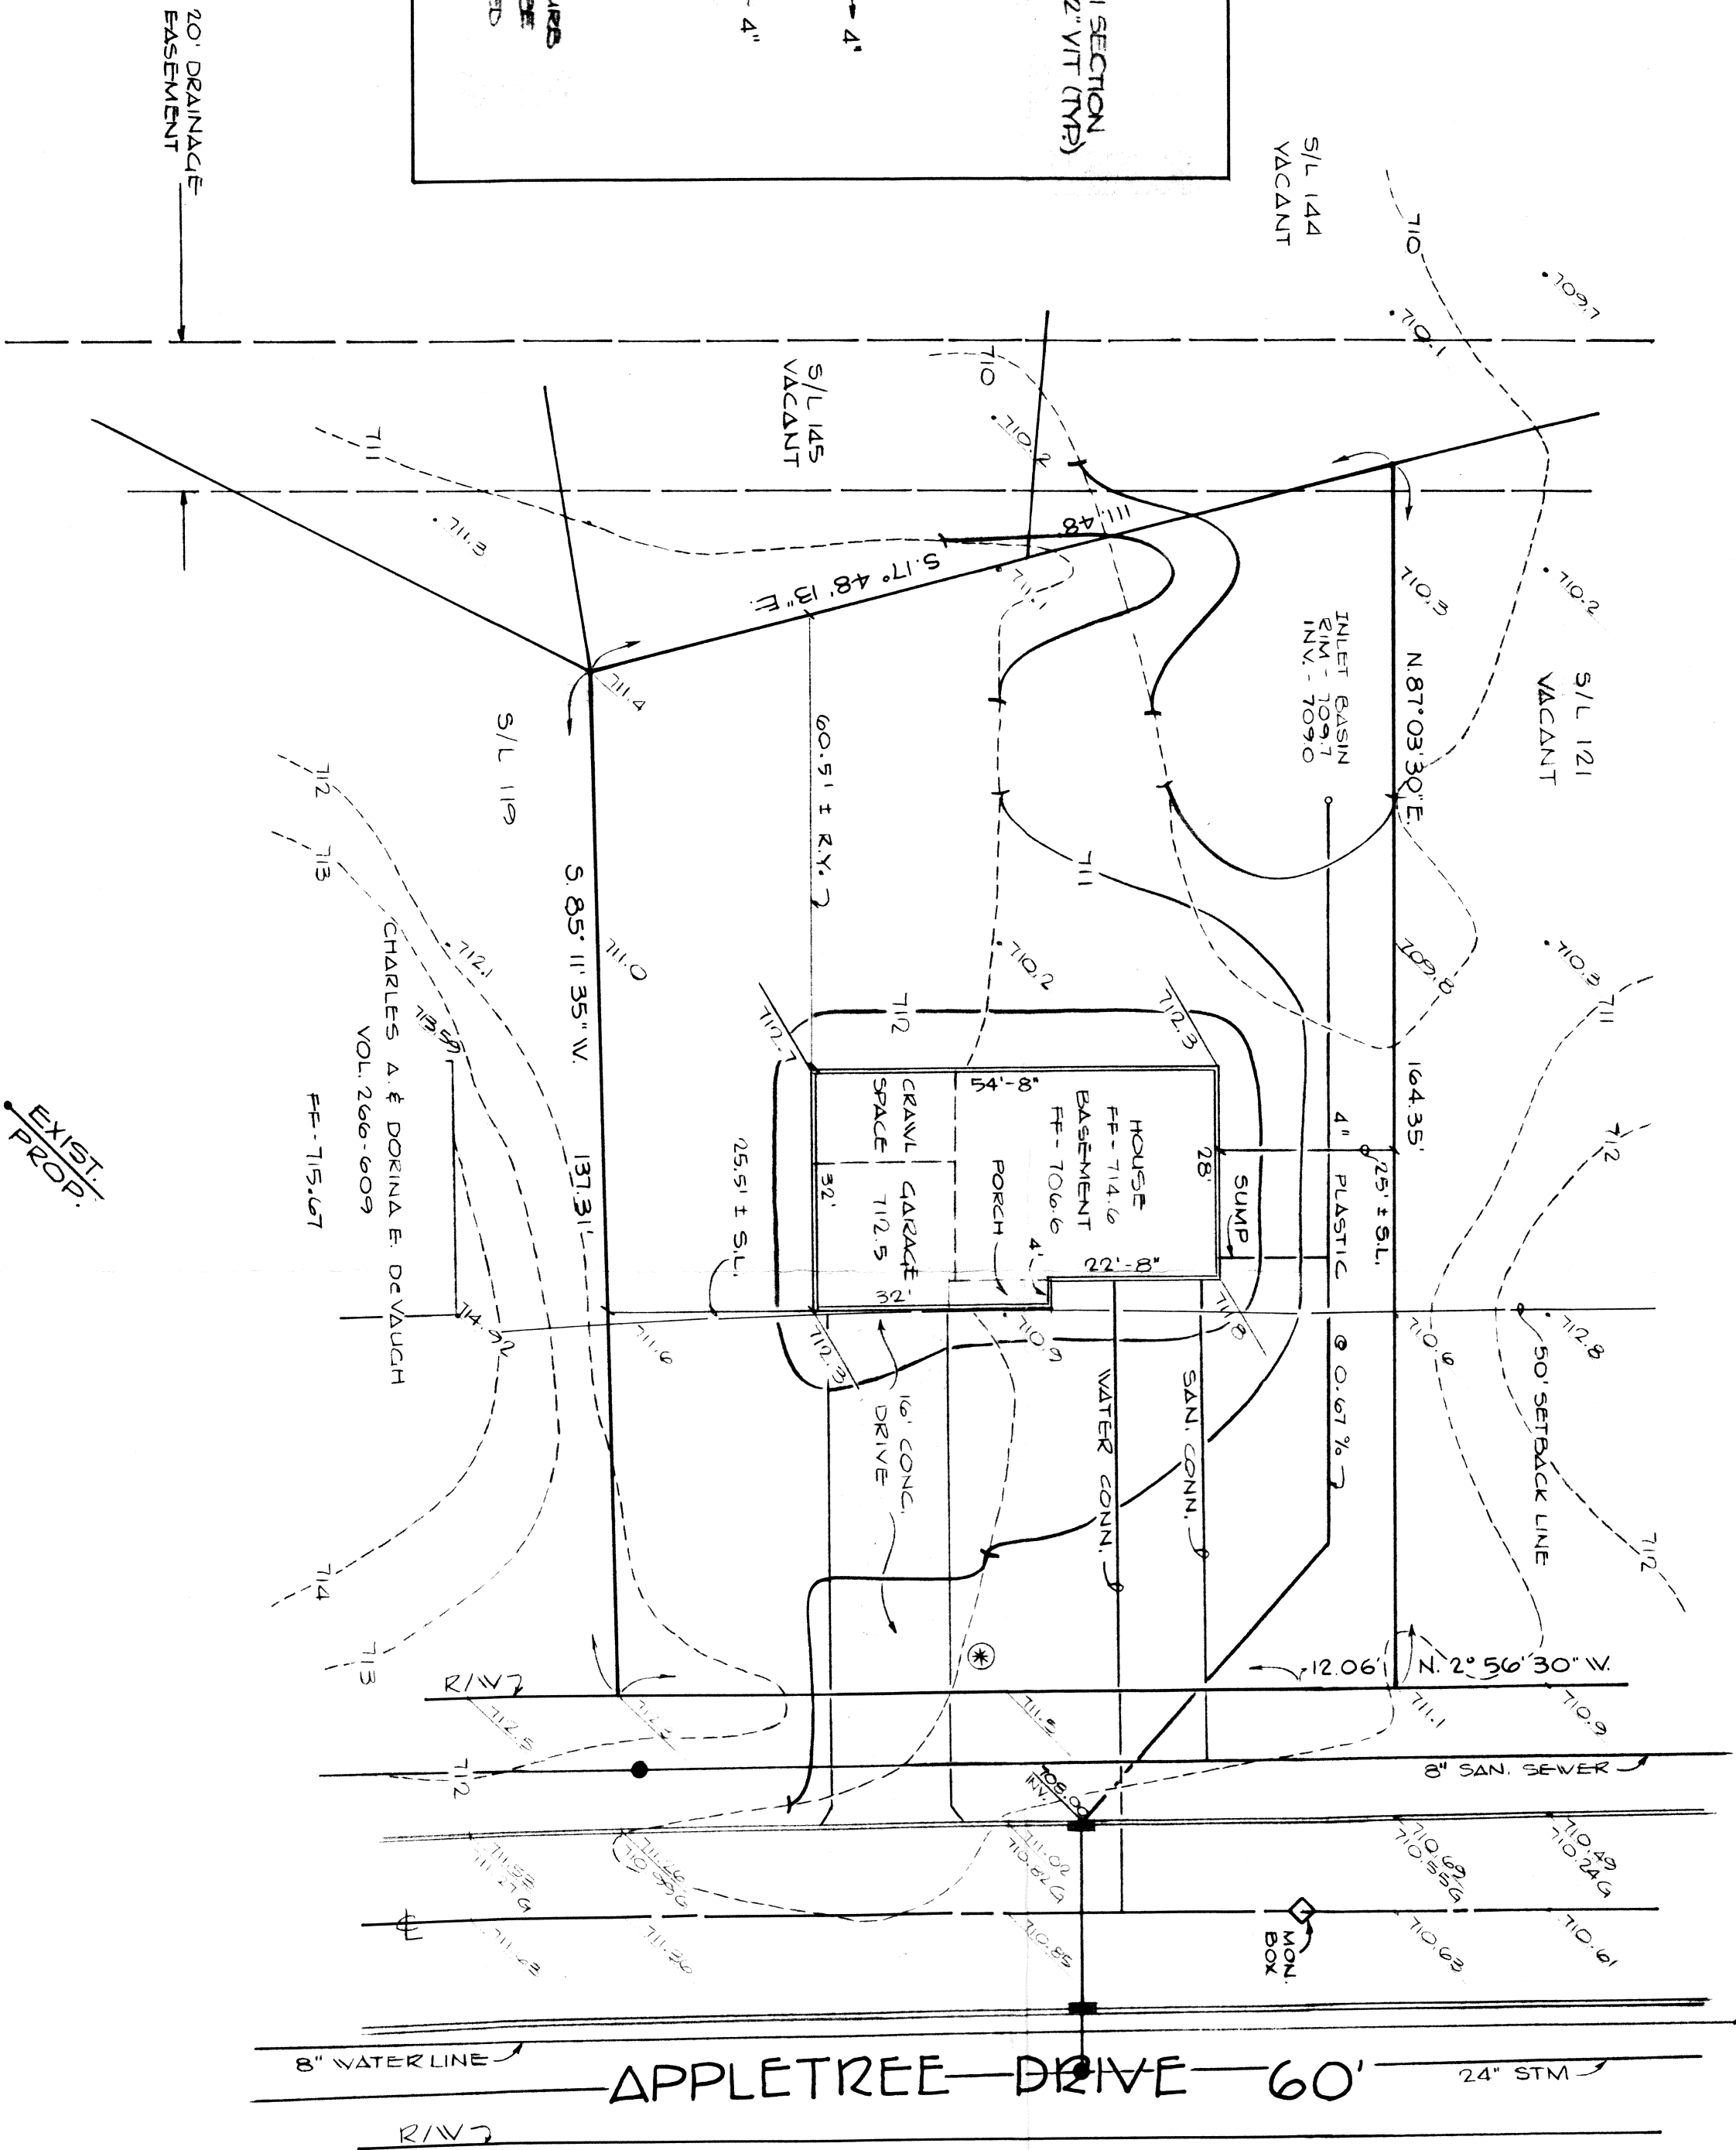 

YARD DRAIN DETAIL
YARD DRAIN TO EXISTING CURB
DRAIN AND YARD DRAIN TO BE
FIELD SET TO DRAIN PROPOSED
SWALE.

20' DRAINAGE
EASEMENT

EXIST.
PROP.

* CURVE DATA	
A=91.31'	
C=91.30'	
Δ=1°51'55"	
N 3°52'30" W.	

Grading Plan Approved
as shown and/or noted
THOMAS P. GILLES, P.E.
Lake County Engineer

By THP Date 12.7.87



THIS PLAN WAS PREPARED BY ME AND
IS TRUE AND ACCURATE TO THE BEST
OF MY KNOWLEDGE AND BELIEF.

Thomas M. Coffman
THOMAS M. COFFMAN No. 6857

VILLAGE SURVEYING CO.
THOMAS M. COFFMAN, P.S.
202 THIRD STREET, FAIRPORT HARBOR, OHIO 44077
(216) 357-1359