

SITE PLAN
— FOR —
R.C. REED CONSTRUCTION

BEING SUBLOT 120 OF THE HEATHERSTONE VILLAGE
SUBDIVISION No. 1, SITUATED IN THE TOWNSHIP OF
PAINESVILLE, COUNTY OF LAKE, AND STATE OF OHIO.

BENCHMARK - 716.17
TOP BOLT HYDRANT

SCALE: 1" = 20'

CURVE DATA	
A = 91.31'	
C = 91.30'	
Δ = 1° 51' 55"	
N. 3° 52' 30" W.	

This Permit Expires
11-19-88

PAINESVILLE TOWNSHIP
ZONING APPROVED


6835

William E. McLaughlin
Zoning Inspector 11/19/87



THIS PLAT WAS PREPARED BY ME AND
IS TRUE AND ACCURATE TO THE BEST
OF MY KNOWLEDGE AND BELIEF.

Thomas M. Coffman
THOMAS M. COFFMAN No. 6857

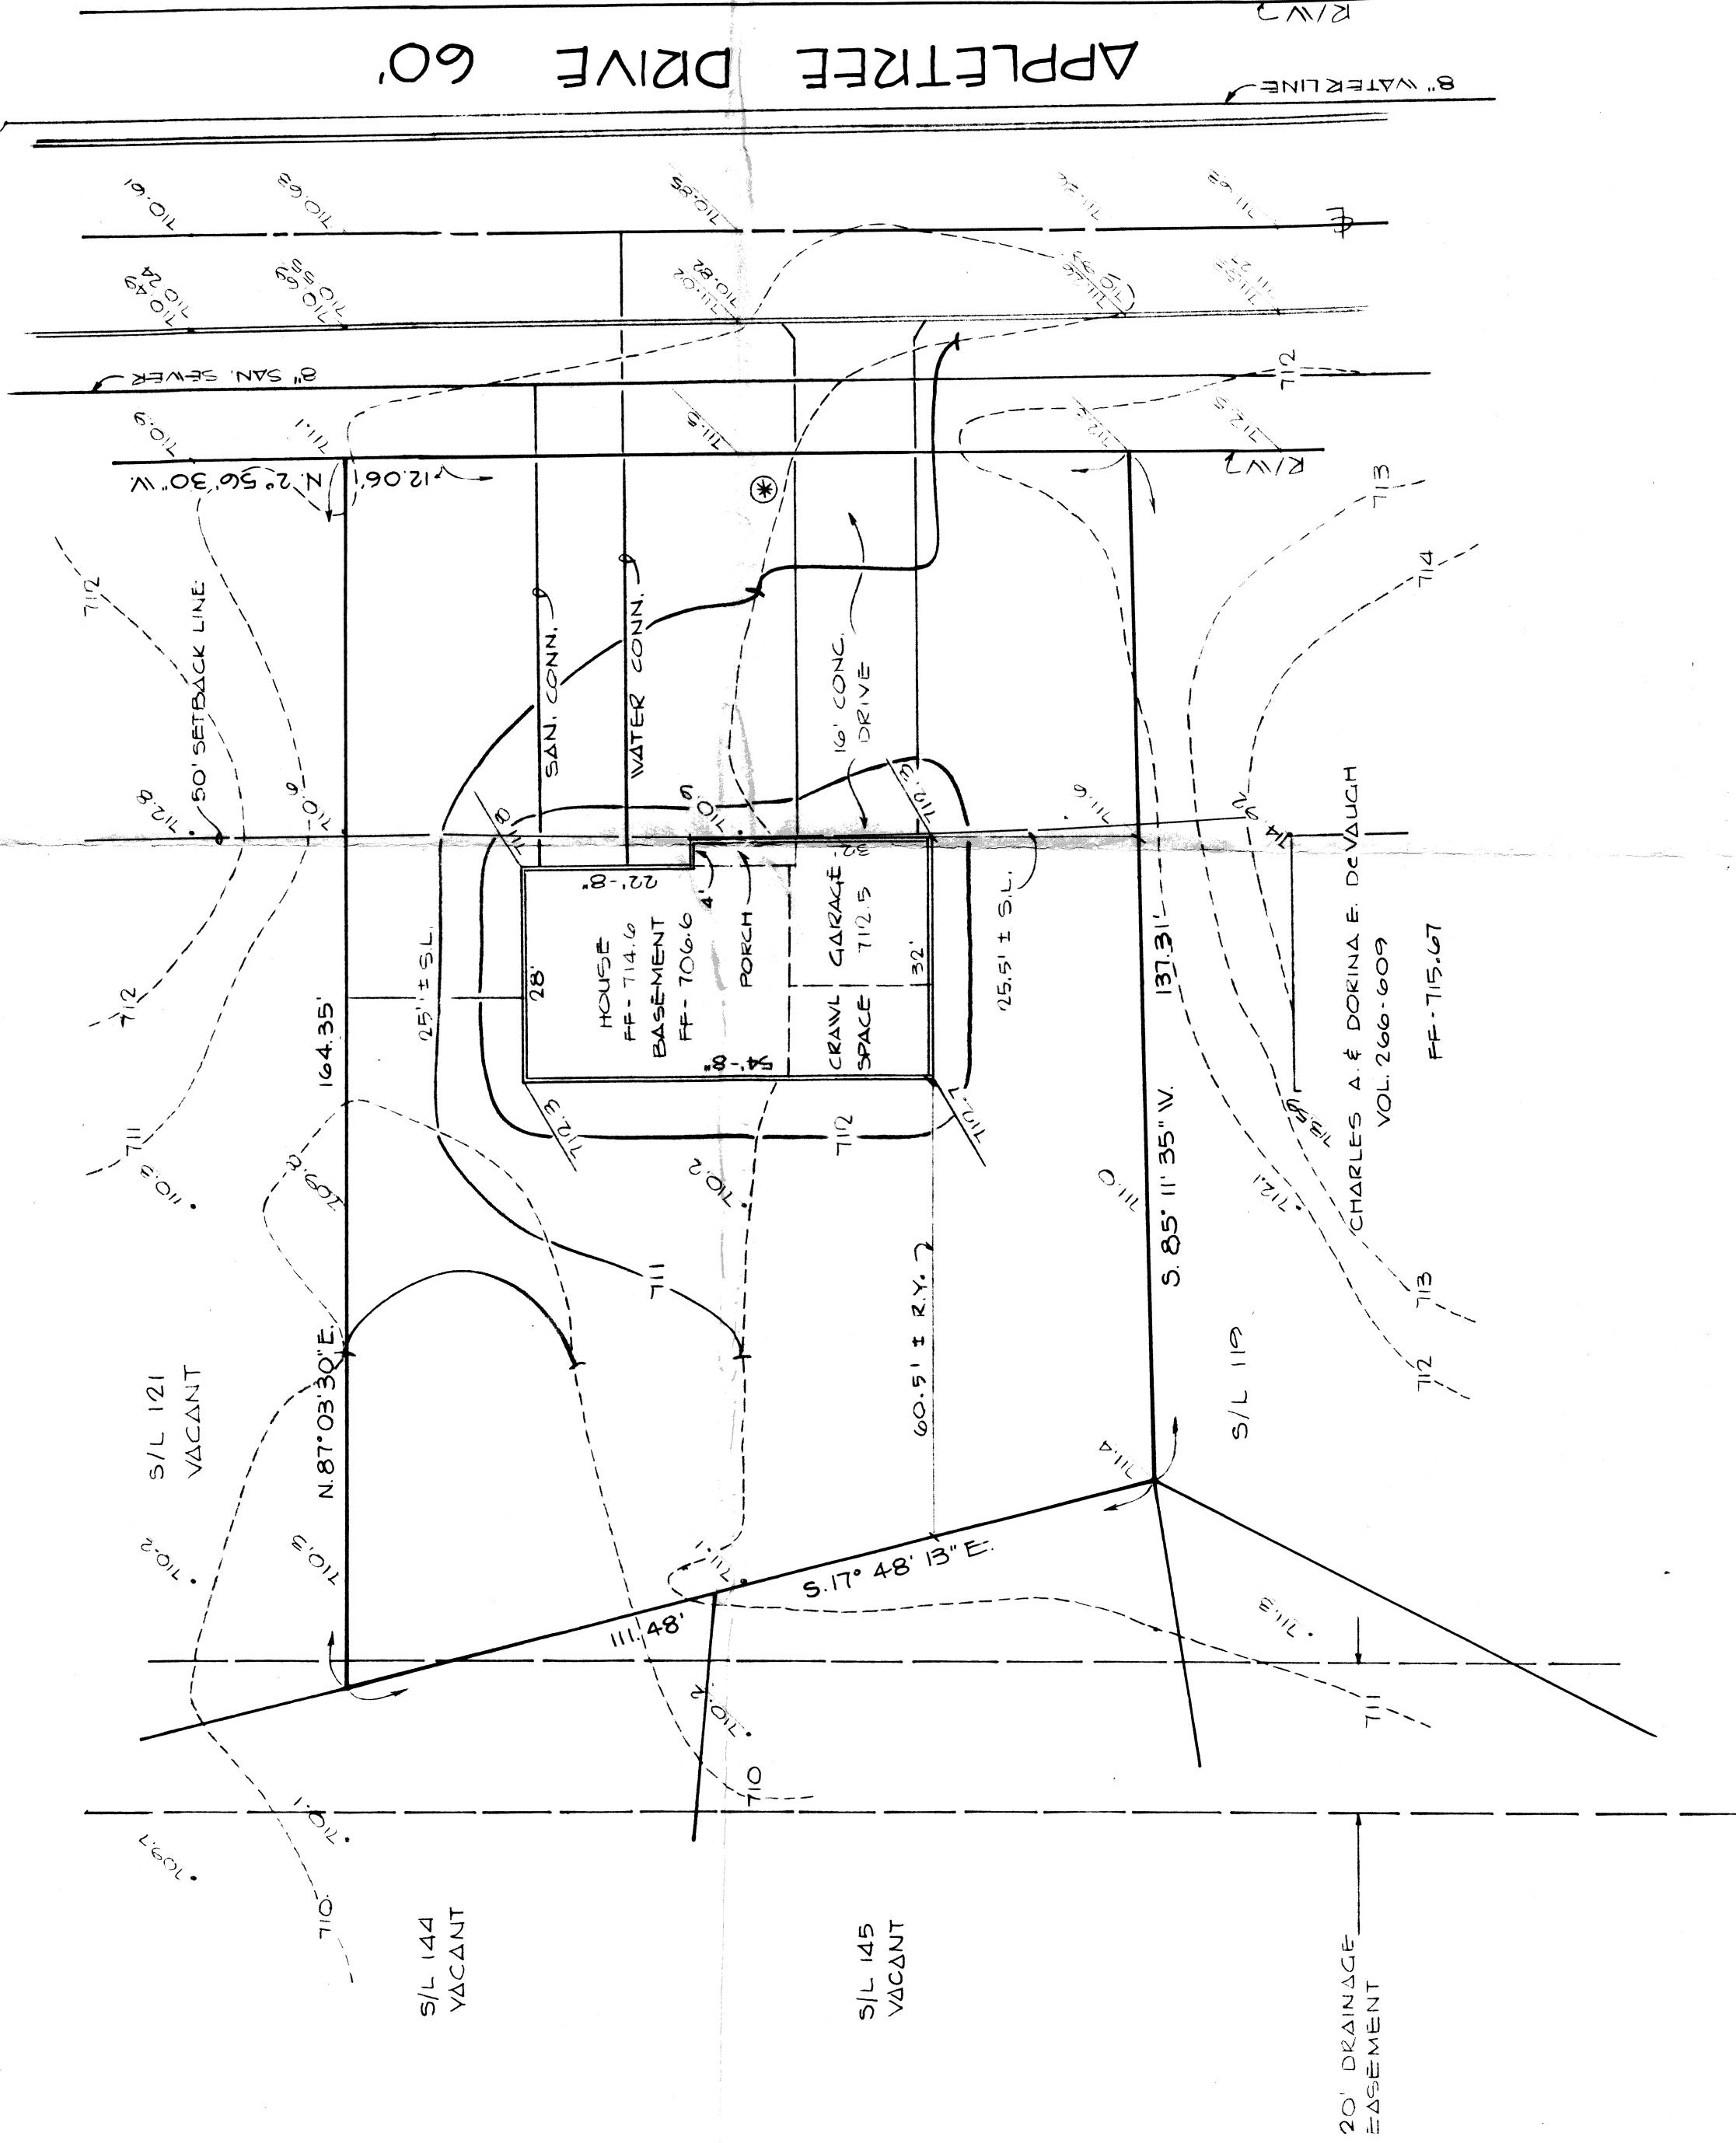

VILLAGE SURVEYING CO.

THOMAS M. COFFMAN, P.S.
202 THIRD STREET, FAIRPORT HARBOR, OHIO 44077
(216) 351-1359