

SITE PLAN

PAINESVILLE LAKE COUNTY, OHIO

for: LAKE COUNTY HOMES

7560 TREE STREET CITY ZIP

Grading Plan Approved
as shown and/or noted
THOMAS P. GILLES, P.E.
Lake County Engineer

By File Date 6-23-89



HEARSTOWN VALUE		LOT	TRACT
SUBDIVISION	E-35 NAME	VOLUME	PAGE
03	VOL. PG	PERM. PARCEL NO.	STREET
SUBLOT NO.		STREET	

SANITARY	MANHOLE	WATER VALVE (GAS)
STORM	MANHOLE	WATER METER (GAS)
INLET OR CATCH BASIN	HYDRANT	AS BUILT ELEVATION
EXISTING CONTOURS	PROPOSED CONTOURS	INDICATES DIRECTION OF SURFACE DRAINAGE
EXIST. ELEV.	5'-100.0	100.0
PROP. ELEV.	100.0	100.0

REMARKS

ALL BOUNDARY DATA SHOWN WAS OBTAINED FROM (DEEDS, RECORDED SUBDIVISION PLAT OR OTHER PUBLIC RECORDS)
LOCATIONS AS SHOWN OF ADJACENT WELLS AND SEPTIC TANKS OBTAINED FROM LAKE COUNTY HEALTH DEPARTMENT

DESIGN CERTIFICATION

THIS PLAT WAS PREPARED BY ME, AND IS CORRECT TO THE BEST OF MY KNOWLEDGE AND BELIEF.

NAME SURVEYOR REGISTRATION NO.

CHECK LIST

NO. OF BEDROOMS	WATER MAIN SIZE, LOCATION
DIMENSIONS	SAN. SEWER SIZE, GR. LOC.
BEARINGS	SAN. MH. CAST. ELEV. INV. ELEV.
TIE TO NEAREST STREET	SAN. CONN. SIZE, LOC. DEPTH
SUBLOT NO. PARCEL NO.	STORM SEWER SIZE, GR. LOC.
SURROUNDING OWNERS	STORM MH. CAST. ELEV. INV. ELEV.
BLDG. DIMENSIONS FIN. GR.	PAV'T TYPE GRADE CURBS
BLDG. TIES FL'R. GRADES	SEPTIC TANK LOCATION & DIMENSION
APRON TYPE WIDTH THICKNESS	WELL LOCATION
SEPTIC TANK TYPE WIDTH THICKNESS	ISOLATION RADIUS FROM WELL
CULVERT TYPE DIA. LENGTH	
ROCK OUTCROPPINGS	


PLAN PREPARED BY:
ACERRA
ENGINEERING & SURVEYING, INC.
13000 W. 130TH AVE., SUITE 100
PAINESVILLE, OHIO 44130
383-8200 or 942-4100 or 576-0401

NO.	DATE	BY
1		
2		
3		
4		
5		

"AS BUILT" CERTIFICATION

I, HEREBY CERTIFY THAT THE CIRCLED GRADES ARE EXISTING FINISH GRADES CHECKED IN THE FIELD ON 19
AND ARE CORRECT TO THE BEST OF MY KNOWLEDGE AND BELIEF.

REGISTERED SURVEYOR REG. NO.

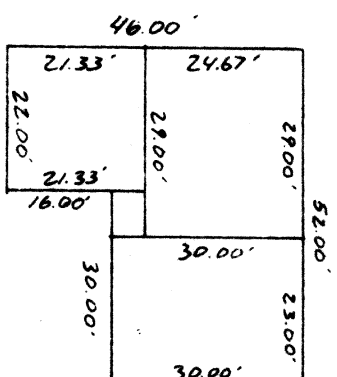


HOUSE DETAIL
SCALE 1/4" = 1'-0"

This Permit Expires
5-21-88

PAINESVILLE TOWNSHIP
ZONING APPROVED

6699

William E. McLaughlin
Zoning Inspector 3/2/87

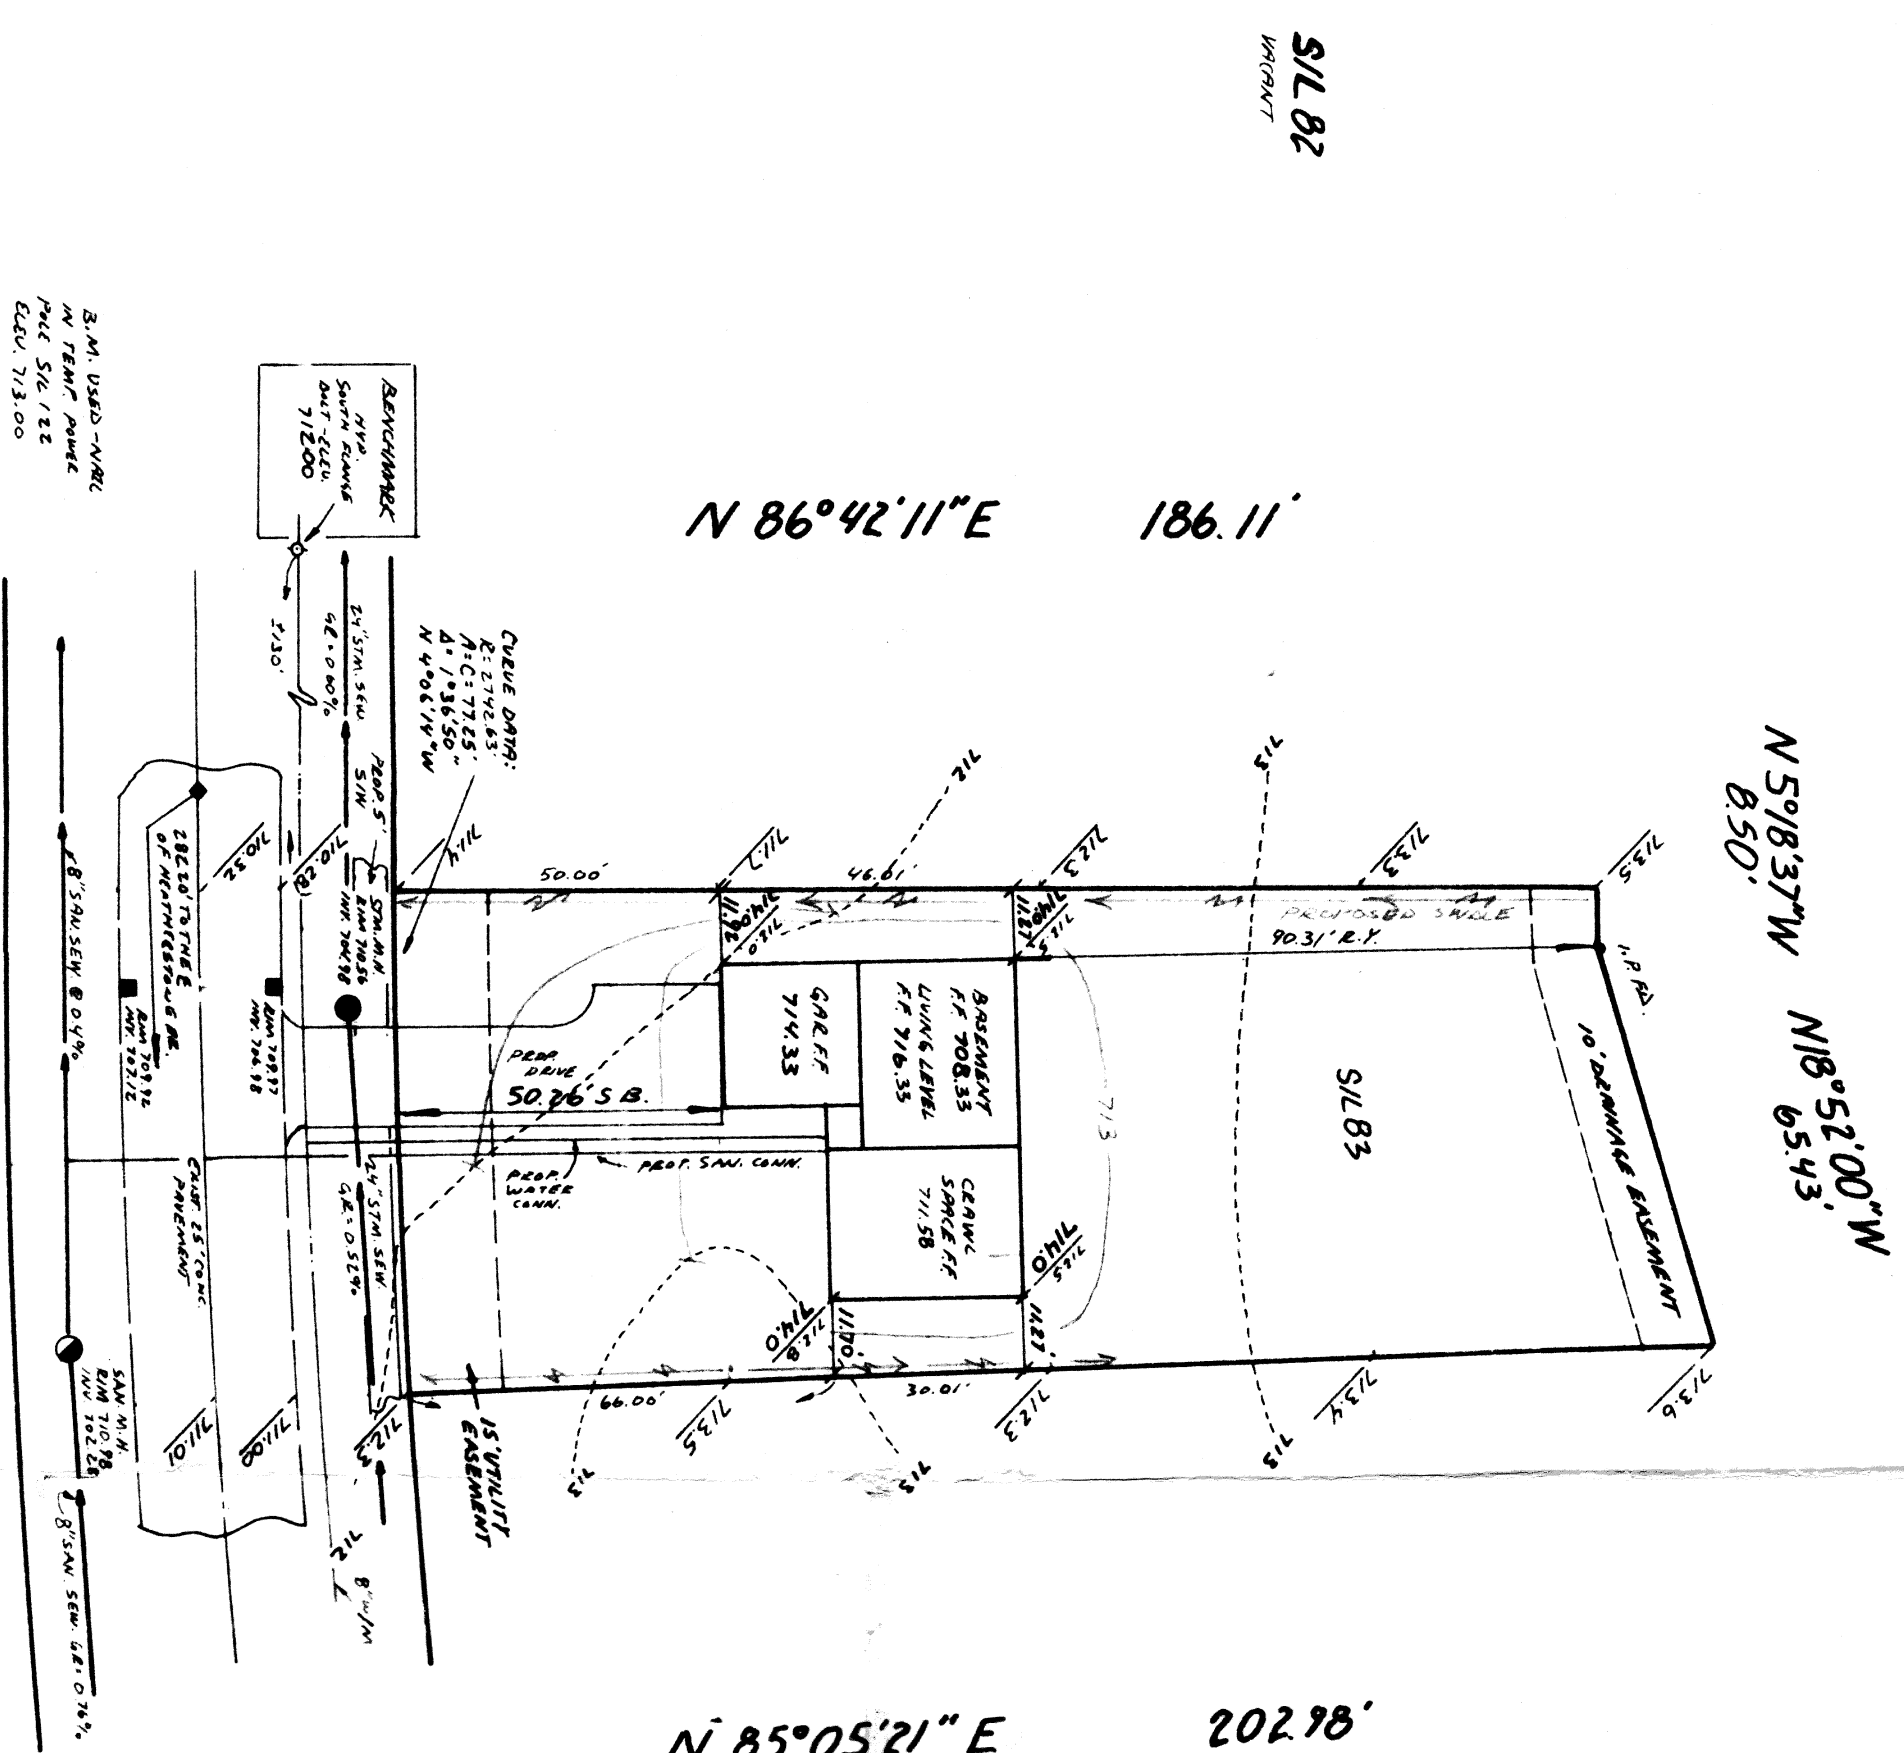

APPLE TREE DR. 60'