

SITE PLAN
FOR

R.C. REED CONSTRUCTION

BEING SUBLOT 114 OF THE HEATHERSTONE VILLAGE
SUBDIVISION NO. 1, PAINESVILLE TOWNSHIP, LAKE COUNTY, OHIO

Grading Plan Approved

as shown and/or noted

THOMAS P. GILLES, P.E.

Lake County Engineer

BY *THP* Date 5.21.87


VILLAGE SURVEYING CO.
202 THIRD STREET
FAIRPORT HARBOR, OH. 44077

THIS PLAN WAS PREPARED BY ME
AND IS ACCURATE TO THE BEST
OF MY KNOWLEDGE AND BELIEF

Thomas P. Gilles
THOMAS P. GILLES, P.E.
LAKE COUNTY ENGINEER



* SUBLOTS NOT OTHERWISE
NOTED HEATHERSTONE
DEVELOPMENT CO.

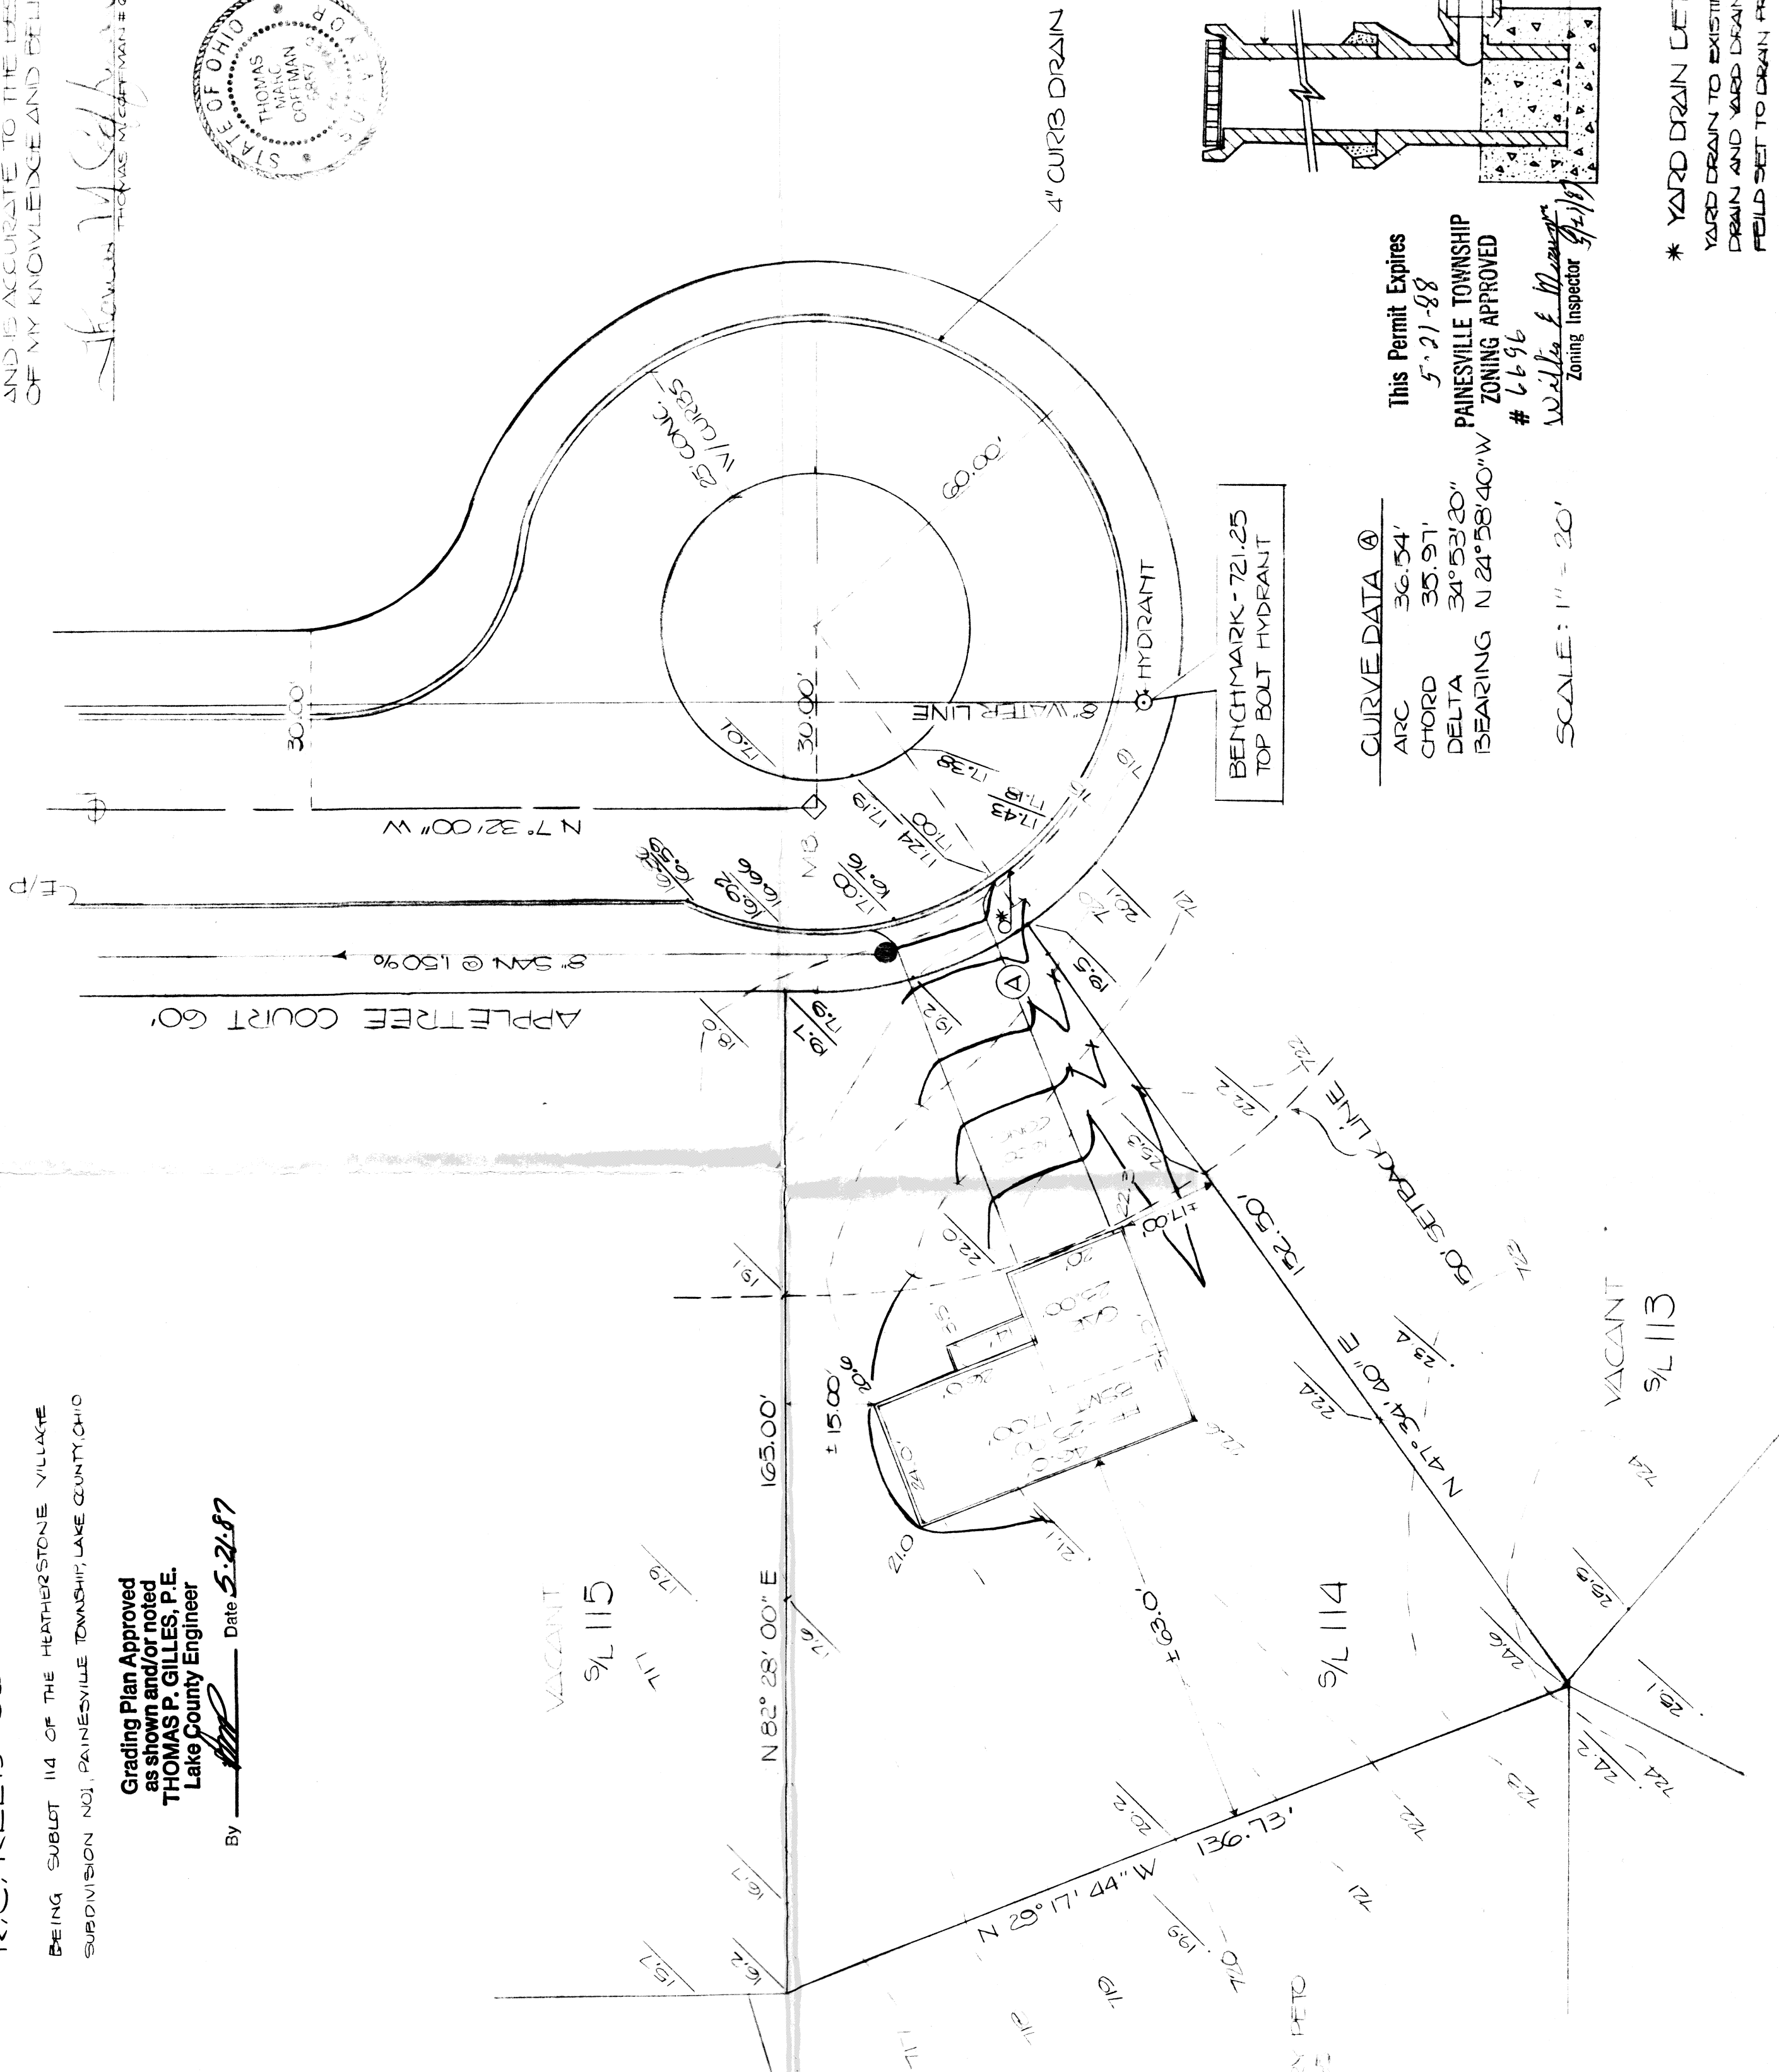

CURVE DATA @

ARC	36.54'
CHORD	35.91'
DELTA	34°53'20"
BEARING	N 24°58'40" W


This Permit Expires
5-21-88

PAINESVILLE TOWNSHIP
ZONING APPROVED
6696

William E. McLaughlin
Zoning Inspector 5/21/87

SCALE: 1" = 20'

BENCHMARK - 721.25
TOP BOLT HYDRANT

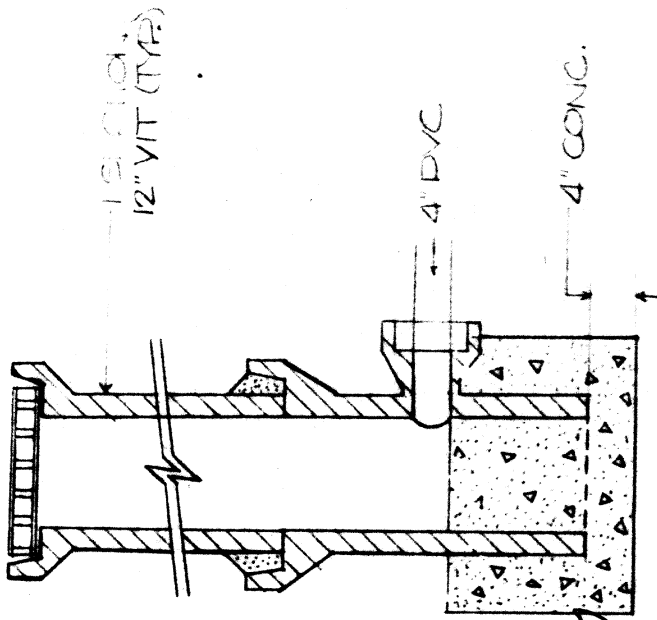

* YARD DRAIN DETAIL
YARD DRAIN TO EXISTING CURB
DRAIN AND YARD DRAIN TO THE
FIELD SET TO DRAIN PROPOSED
SWALE.