


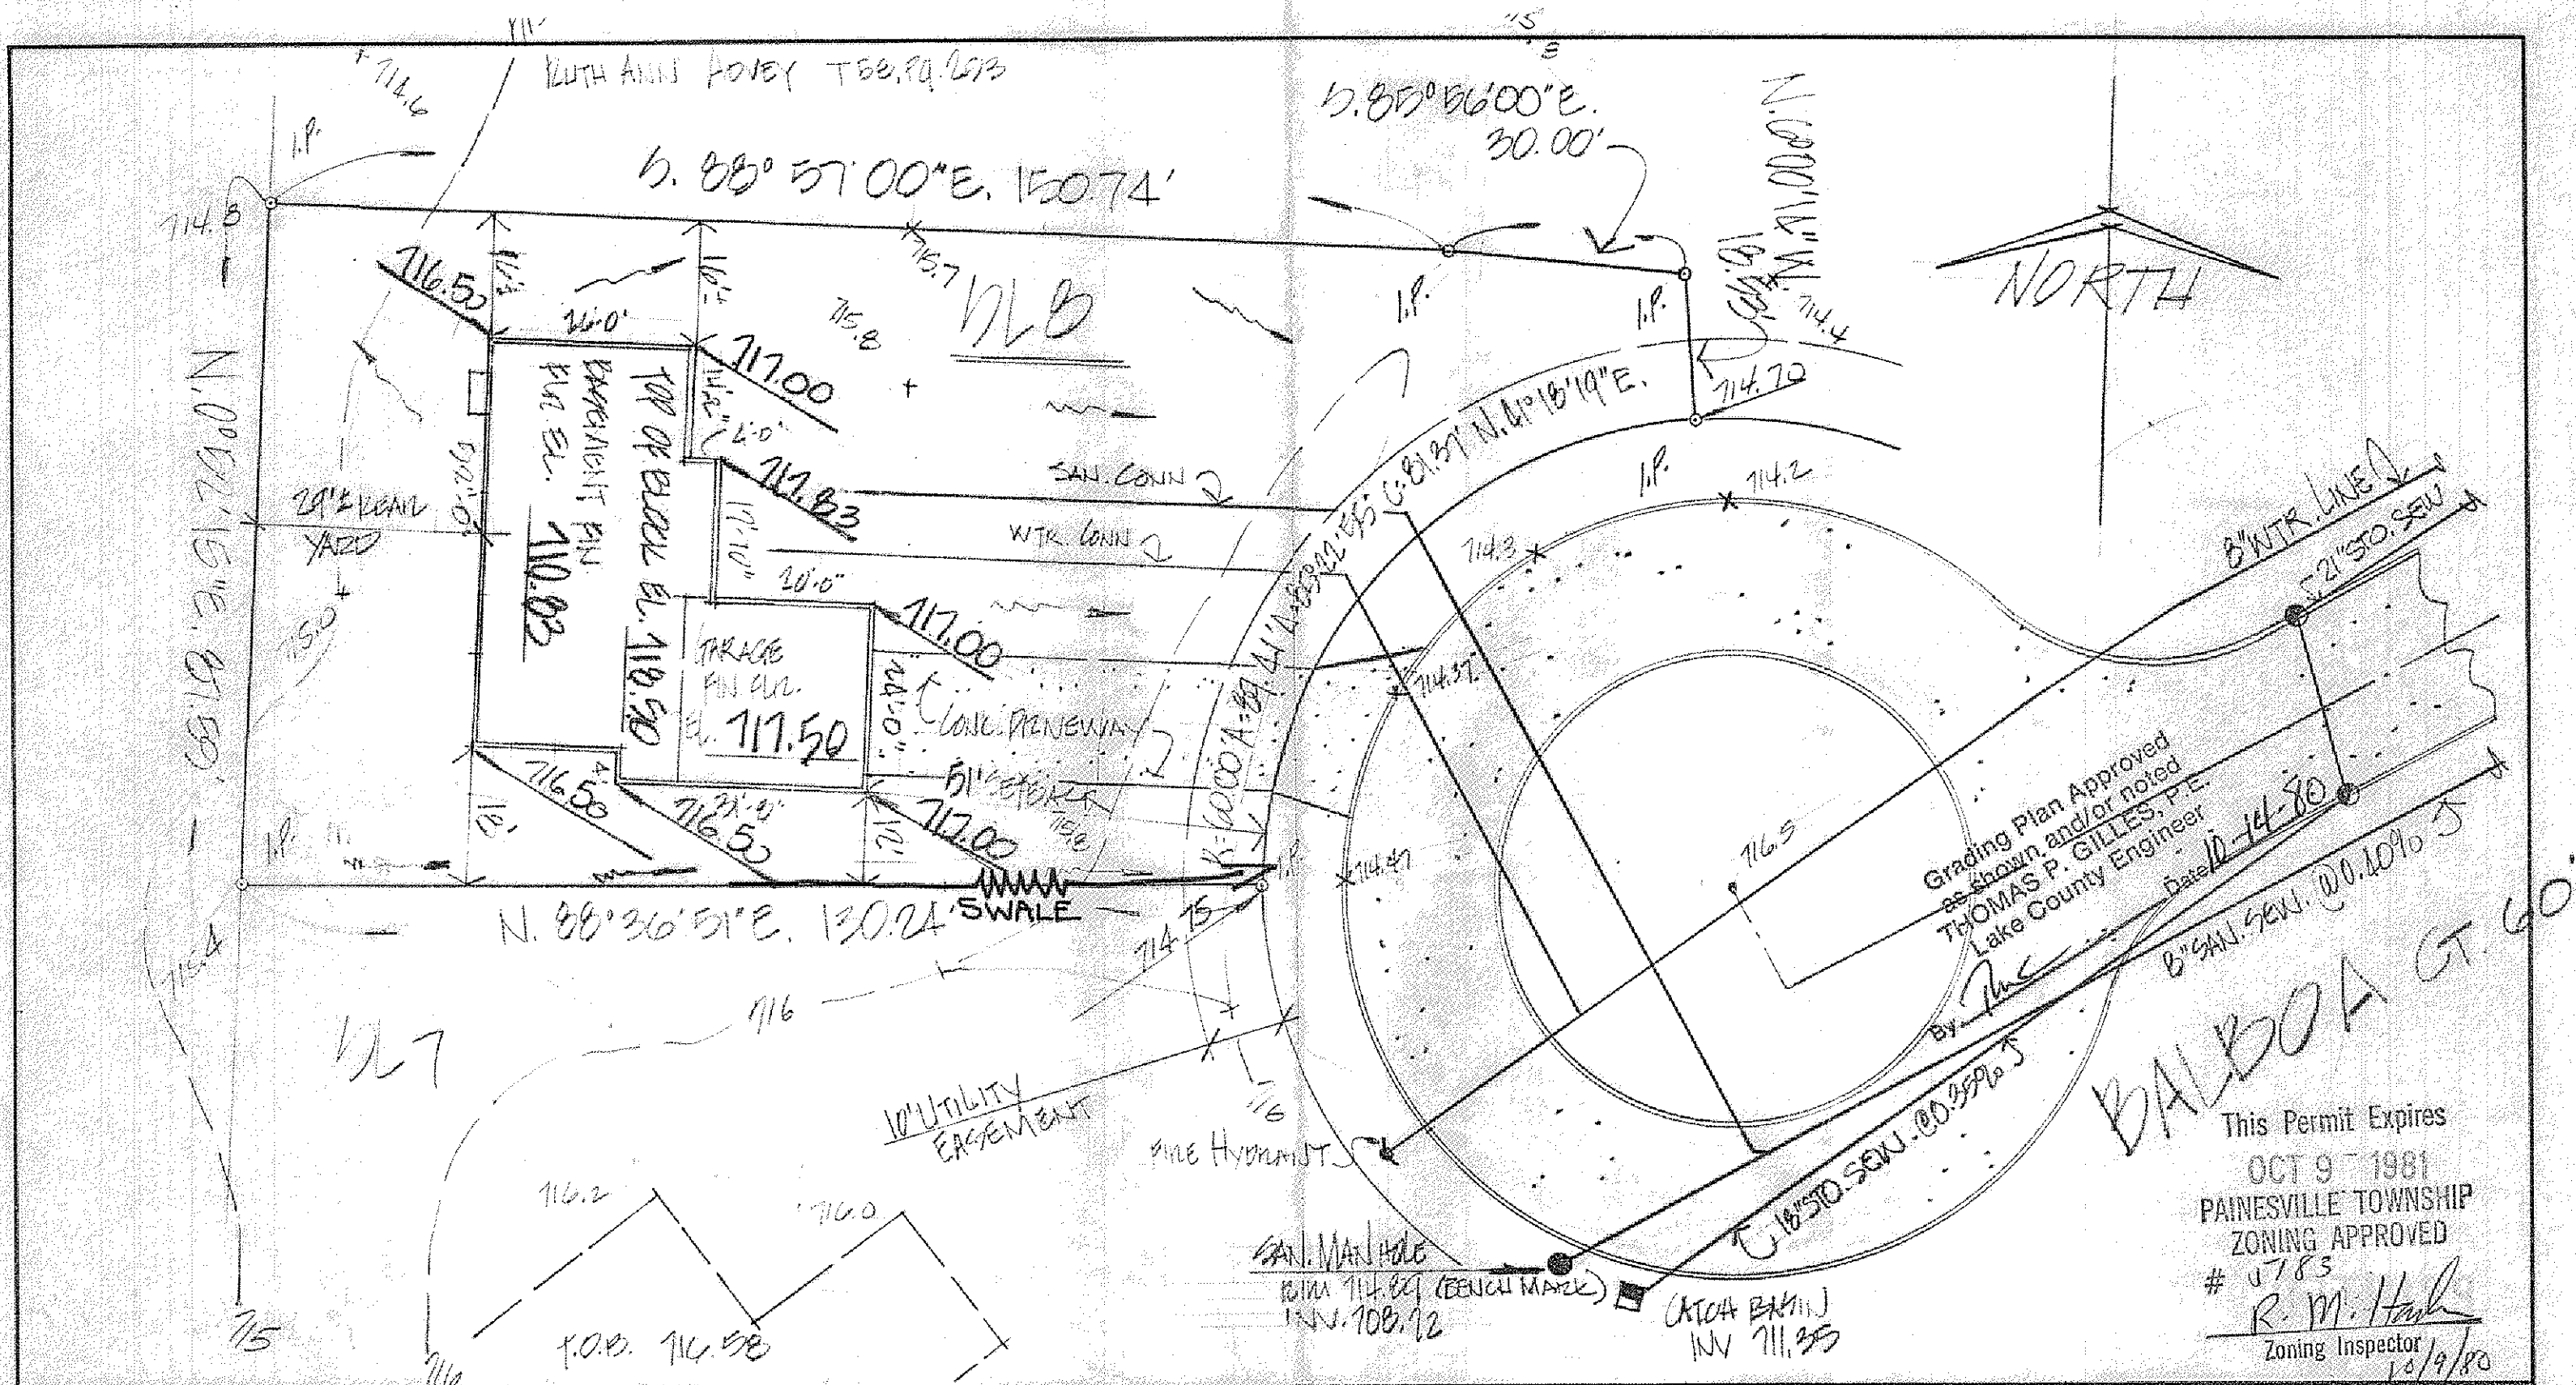

DESIGN CERTIFICATION

THIS PLAN WAS PREPARED BY ME, AND IS CORRECT TO THE BEST OF MY KNOWLEDGE AND BELIEF.

Thomas P. Gilles
REG. SURVEYOR NO. 14785

AS BUILT CERTIFICATION

I HEREBY CERTIFY THAT THE CIRCLED GRADES ARE EXISTING FINISH GRADES CHECKED IN THE FIELD ON _____ AND THAT SURVEY IS CORRECT TO THE BEST OF MY KNOWLEDGE AND BELIEF.

REG. SURVEYOR NO. _____



COLPETZER WOODS
CONSULTANTS, INC.

9470 MENTOR AVENUE • MENTOR, OHIO 44066 • (216) 357-7569

DATE 9/24/80

SCALE 1"=20'

DRWN BY *B*

CHKD BY *E*

JOB NO. 18195

FB 291 PG 130

SITE PLAN FOR:

CASEMENT HOMES
1251 MADISON AVE., PAINESVILLE, OH.
PENG SWLOT NO. 8 IN BALBOA ISLAND
SUBDIVISION, PAINESVILLE TWP., OHIO

This Permit Expires
OCT 9 - 1981
PAINESVILLE TOWNSHIP
ZONING APPROVED
1783

R. M. Hank
Zoning Inspector
10/9/80