


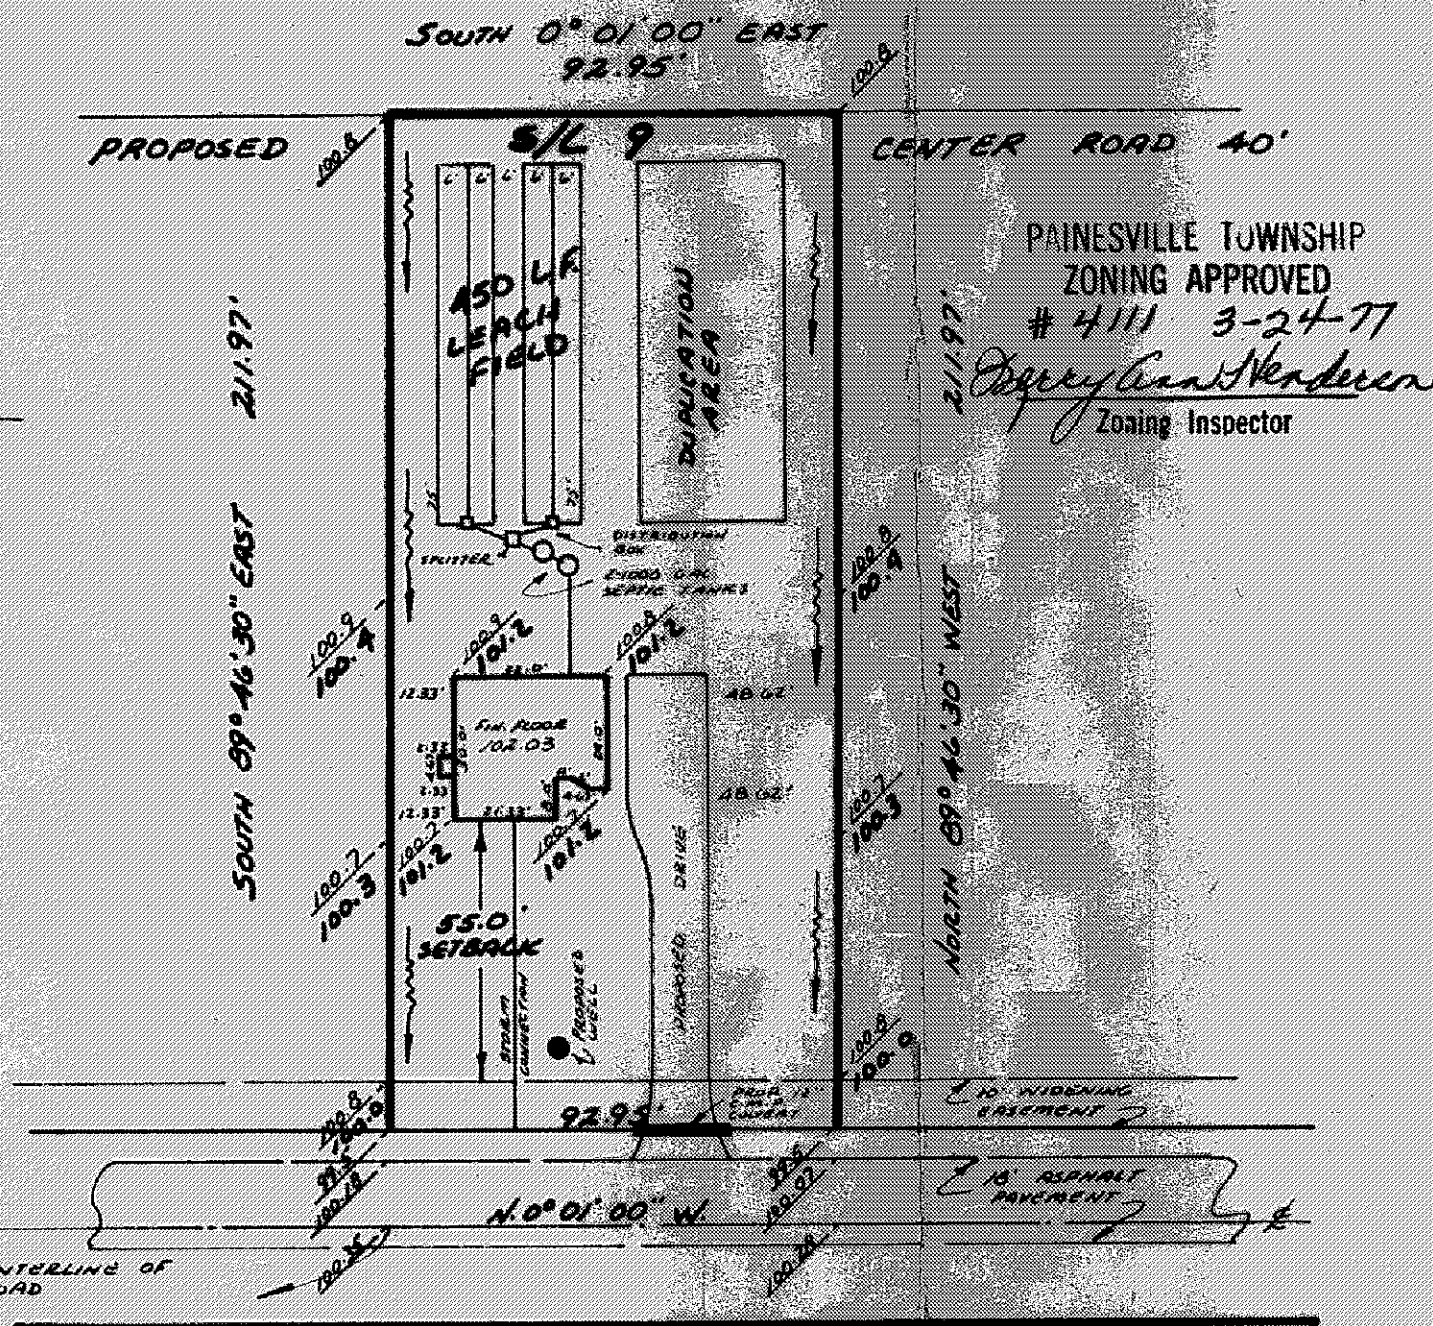

Grading Plan Approved
as shown and/or noted
THOMAS P. GILLES, P.E.
Lake County Engineer
By JWG Date 3-24-77

" AS BUILT " CERTIFICATION

I, HEREBY CERTIFY THAT THE CIRCLED GRADES ARE EXISTING FINISH GRADES CHECKED IN FIELD ON 19 BY
SURVEYING AND ARE CORRECT TO THE BEST OF MY KNOWLEDGE AND BELIEF.

REG. NO.

PAINESVILLE LAKE COUNTY, OHIO
TOWNSHIP

for: ROY SLAYTON
CLIENT OWNER

ADDRESS	STREET	CITY	ZIP
---------	--------	------	-----

SUBDIVISION	NAME	LOT	TRACT
9	VOL. - PG.	VOLUME	PAGE
SUBLOT NO.	STREET	PERM. PARCEL NO.	STREET

SANITARY MANHOLE	-----●-----	WATER VALVE (GAS)	-----#-----
STORM MANHOLE	-----●-----	WATER METER (GAS)	-----#-----
INLET OR CATCH BASIN	-----■-----	AS BUILT ELEVATION	
HYDRANT	-----⊕-----		
EXISTING CONTOURS	-----		
PROPOSED CONTOURS	-----		
EXIST. ELEV.			
	100.0		
PROP. ELEV.			
	100.0		

INDICATES DIRECTION OF SURFACE DRAINAGE

ALL BOUNDARY DATA SHOWN WAS OBTAINED FROM (DEEDS, RECORDED
SUBDIVISION PLAT OR OTHER PUBLIC RECORDS)

LOCATIONS AS SHOW OF ADJACENT WELLS AND SEPTIC TANKS OBTAINED FROM
LAKE COUNTY HEALTH DEPARTMENT

THIS PLAT WAS PREPARED BY ME, AND IS CORRECT
TO THE BEST OF MY KNOWLEDGE AND BELIEF.

TO THE BEST OF MY KNOWLEDGE AND BELIEF.
Edward V. Thorsen PS = 6148
 NAME SURVEYOR REGISTRATION NO.

NO. OF BEDROOMS	WATER MAIN SIZE, LOCATION
DIMENSIONS	SAN. SEWER SIZE % GR. LOC.
BEARINGS	SAN. MH. CAST. ELEV, INV. ELEV.
TIE TO NEAREST STREET	SAN. CONN. SIZE, LOC. DEPTH
SUBLOT NO. PARCEL NO.	STORM SEWER SIZE % GR. LOC.
SURROUNDING OWNERS	STORM MH. CAST ELEV. INV. ELEV.
BLDG. DIMENSIONS FIN. GR.	PAV'T TYPE GRADE CURBS
BLDG. TIES FL'R. GRADES	GAS LINE LOC. SIZE PRESSURE
APRON TYPE WIDTH THICKNESS	SEPTIC TANK LOCATION & DUPLICATION AREA
SIDEWALK TYPE WIDTH THICKNESS	WELL LOCATION
CULVERT TYPE DIA., LENGTH	ISOLATION RADIUS FROM WELL
ROCK OUTCROPPINGS	

REVISIONS			PLAN PREPARED BY:		
NO.	DATE	BY	DEBEVEC - SALO & ASSOCIATES, INC		
1			130 EAST JACKSON ST. PAINESVILLE, OHIO		
2					
3			DRAWN BY <i>RK</i>	SCALE <i>1" = 40'</i>	PHONE NO. <i>352-9250</i>
4			CHK'D.	DATE <i>15 MAR. 77</i>	DRAWING NO.
5			CREW CHIEF	APP'D.	<i>4709-9</i>