

SITE PLAN

PAINESVILLE TOWNSHIP LAKE COUNTY, OHIO

for: ROY SLAYTON
CLIENT OWNER

SUBDIVISION		NAME	LOT	TRACT
5		VOL. - PG. <u>ALLEN ROAD</u>	VOLUME	PAGE
SUBLOT NO.		STREET	PERM. PARCEL NO.	STREET

LEGEND	
SANITARY MANHOLE	---●---
STORM MANHOLE	---●---
INLET OR CATCH BASIN	---■---
HYDRANT	---○---
EXISTING CONTOURS	---●---
PROPOSED CONTOURS	---○---
EXIST. ELEV.	100.0
PROP. ELEV.	100.0
WATER VALVE (GAS)	---+---
WATER METER (GAS)	---○---
AS BUILT ELEVATION	100.0
INDICATES DIRECTION OF SURFACE DRAINAGE	--->---

REMARKS

ALL BOUNDARY DATA SHOWN WAS OBTAINED FROM (DEEDS, RECORDED SUBDIVISION PLAT OR OTHER PUBLIC RECORDS)

LOCATIONS AS SHOW OF ADJACENT WELLS AND SEPTIC TANKS OBTAINED FROM LAKE COUNTY HEALTH DEPARTMENT



DESIGN CERTIFICATION

THIS PLAT WAS PREPARED BY ME, AND IS CORRECT TO THE BEST OF MY KNOWLEDGE AND BELIEF.

Richard J. Salo PS # 5244
NAME SURVEYOR REGISTRATION NO.

CHECK LIST	
NO. OF BEDROOMS	WATER MAIN SIZE, LOCATION
DIMENSIONS	SAN. SEWER SIZE % GR. LOC.
BEARINGS	SAN. MH. CAST. ELEV. INV. ELEV.
TIE TO NEAREST STREET	SAN. CONN. SIZE, LOC. DEPTH
SUBLOT NO. PARCEL NO.	STORM SEWER SIZE % GR. LOC.
SURROUNDING OWNERS	STORM MH. CAST. ELEV. INV. ELEV.
BLDG. DIMENSIONS FIN. GR.	PAV'T TYPE GRADE CURBS
BLDG. TIES FL'R. GRADES	GAS LINE LOC. SIZE PRESSURE
APRON TYPE WIDTH THICKNESS	SEPTIC TANK LOCATION & DUPLICATION AREA
SIDEWALK TYPE WIDTH THICKNESS	WELL LOCATION
CULVERT TYPE DIA., LENGTH	ISOLATION RADIUS FROM WELL
ROCK OUTCROPPINGS	

REVISIONS			PLAN PREPARED BY:		
NO.	DATE	BY	DEBEVEC - SALO & ASSOCIATES, INC.		
1			130 EAST JACKSON ST. PAINESVILLE, OHIO		
2			DRAWN BY	SCALE	PHONE NO.
3			CHK'D.	1" = 40'	352-9250
4			CREW CHIEF	DATE	DRAWING NO.
5				19 Jan 77	4709-5

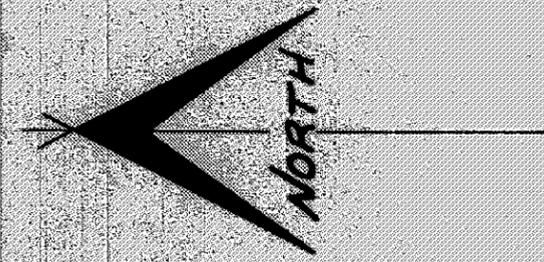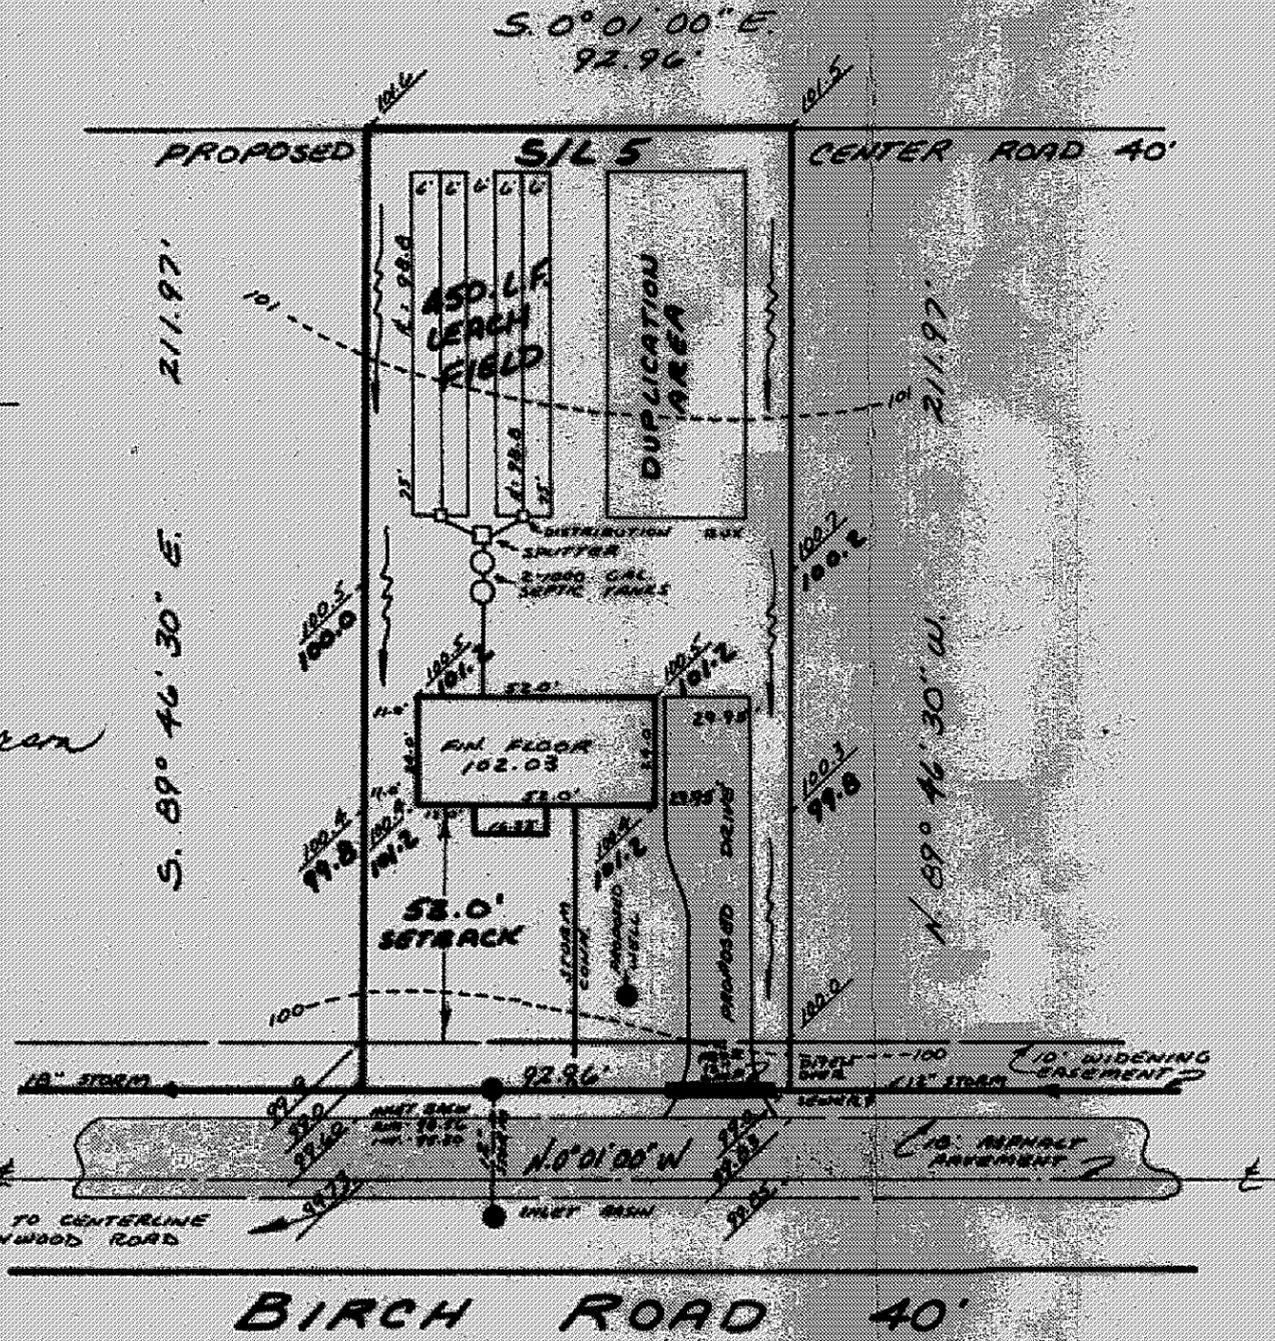

PAINESVILLE TOWNSHIP
ZONING APPROVED
4082 1-21-77

Henry Henderson
Zoning Inspector

T.B.M. HYDRANT AT
SOUTHWEST CORNER OF
SOUTHWOOD & BIRCH
ASSUMED ELEVATION
100.00

Grading Plan Approved
as shown and/or noted
THOMAS P. GILLES, P.E.
Lake County Engineer

By JWR Date 1-21-77

"AS BUILT" CERTIFICATION

I, HEREBY CERTIFY THAT THE CIRCLED GRADES ARE EXISTING FINISH GRADES CHECKED IN FIELD ON 19 BY SURVEYING AND ARE CORRECT TO THE BEST OF MY KNOWLEDGE AND BELIEF.

REGISTERED SURVEYOR REG. NO.