



SCALE: 1"=30'

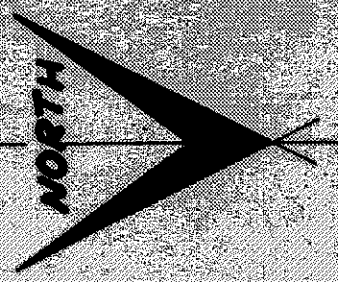

DESIGN DATA

1 OFFICE - ESTIMATE 3 EMPLOYEES AT 20 gpd - 60 gpd
4 WAREHOUSES - ESTIMATE 3 EMPLOYEES EA. (MAXIMUM) AT 25 gpd - 300 gpd
TOTAL - 360 gpd

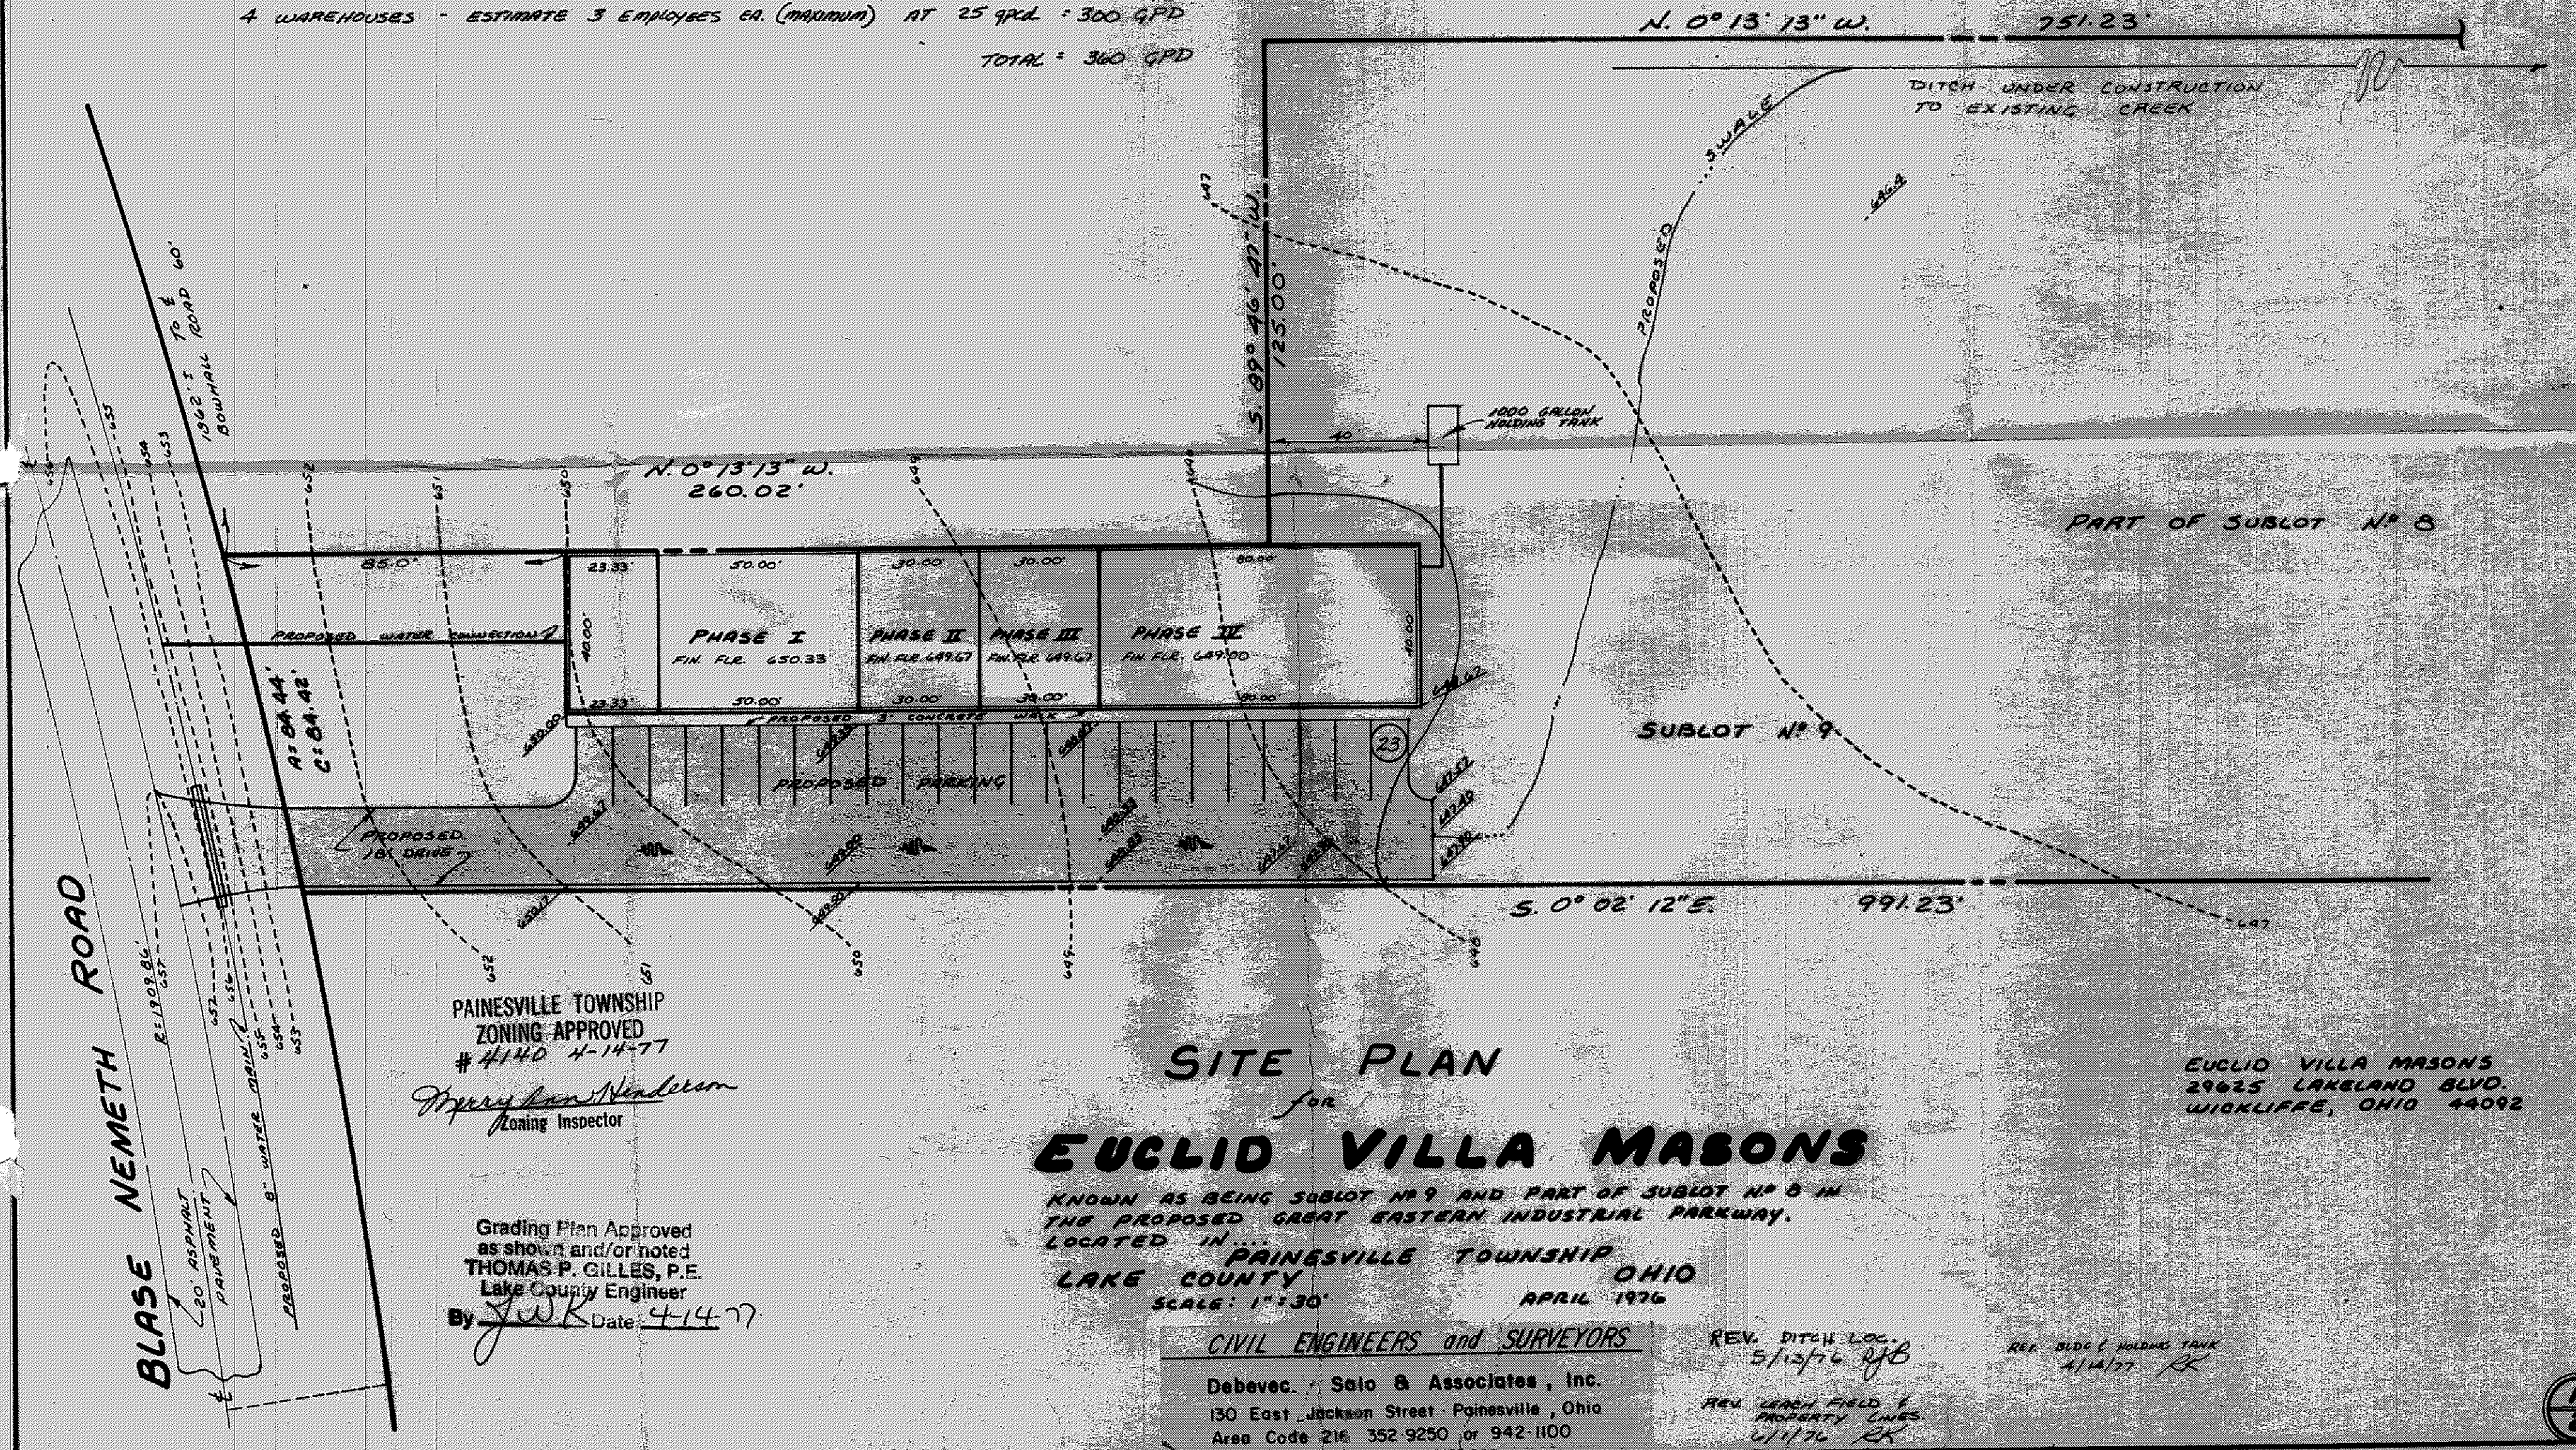

PAINESVILLE TOWNSHIP
ZONING APPROVED
#4140 4-14-77

Henry J. Anderson
Zoning Inspector

Grading Plan Approved
as shown and/or noted
THOMAS P. GILLES, P.E.
Lake County Engineer

By *JWK* Date 4-14-77

SITE PLAN

EUCLID VILLA MASON'S

KNOWN AS BEING SUBLOT NO. 9 AND PART OF SUBLOT NO. 8 IN
THE PROPOSED GREAT EASTERN INDUSTRIAL PARKWAY,
LOCATED IN...

PAINESVILLE TOWNSHIP
LAKE COUNTY OHIO

SCALE: 1"=30'

APRIL 1976

CIVIL ENGINEERS and SURVEYORS

Debevec, Solo & Associates, Inc.
130 East Jackson Street Painesville, Ohio
Area Code 216 352-9250 or 942-1100

REV. DITCH LOC.
5/13/76 *RJB*

REV. 1000 GALLON HOLDING TANK
4/14/77 *RK*

REV. LEACH FIELD &
PROPERTY LINES
6/1/76 *RK*

EUCLID VILLA MASON'S
29625 LAKELAND BLVD.
WICKLIFFE, OHIO 44092