


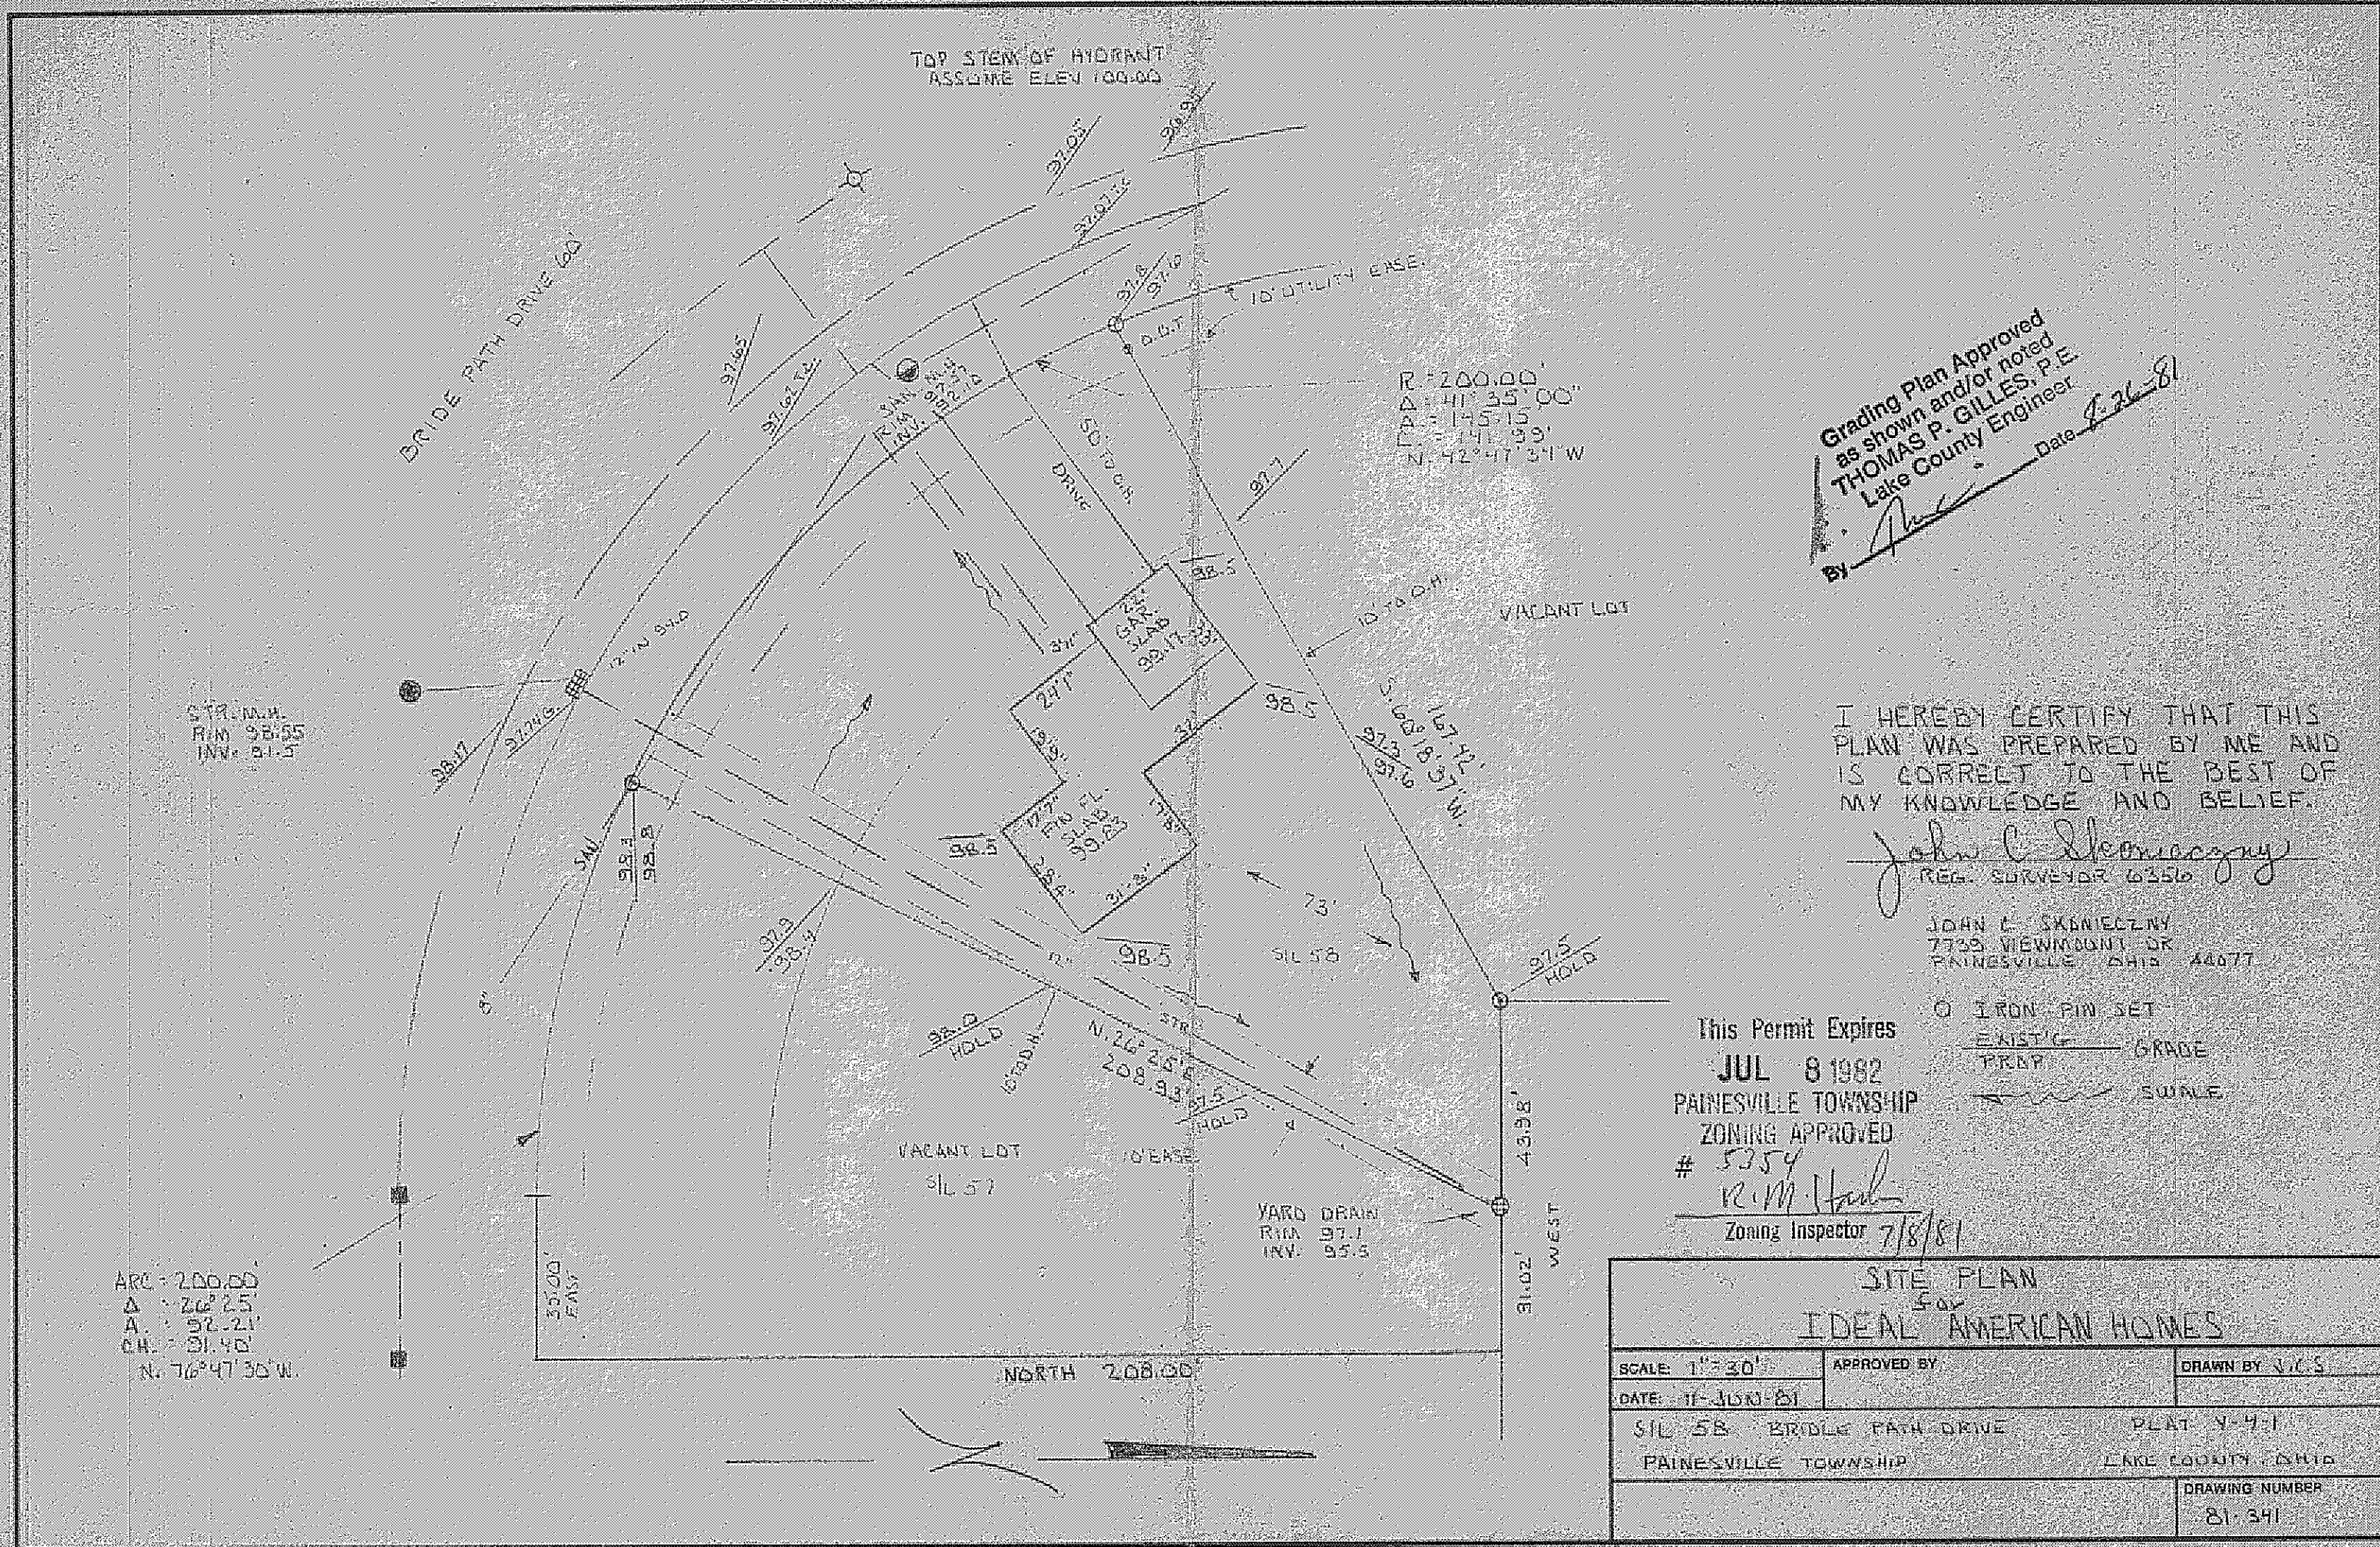

Grading Plan Approved
as shown and/or noted
THOMAS P. GILLES, P.E.
Lake County Engineer
BY *[Signature]* Date 7-26-81

I HEREBY CERTIFY THAT THIS
PLAN WAS PREPARED BY ME AND
IS CORRECT TO THE BEST OF
MY KNOWLEDGE AND BELIEF.

John C. Skonieczny
REG. SURVEYOR 6356

JOHN C. SKONIECZNY
7735 VIEWMOUNT DR
PAINESVILLE OHIO 44077

This Permit Expires
JUL 8 1982
PAINESVILLE TOWNSHIP
ZONING APPROVED
5354
R.M. Hall
Zoning Inspector 7/8/81

IRON PIN SET
EXIST'G GRADE
PROP SWALE

SITE PLAN IDEAL AMERICAN HOMES		
SCALE: 1"=30'	APPROVED BY	DRAWN BY: V.C.S.
DATE: 11-JUN-81		
SIL 58 BRIDGE PATH DRIVE PAINESVILLE TOWNSHIP		PLAT: 9-9-1 LAKE COUNTY OHIO
		DRAWING NUMBER 81-341