


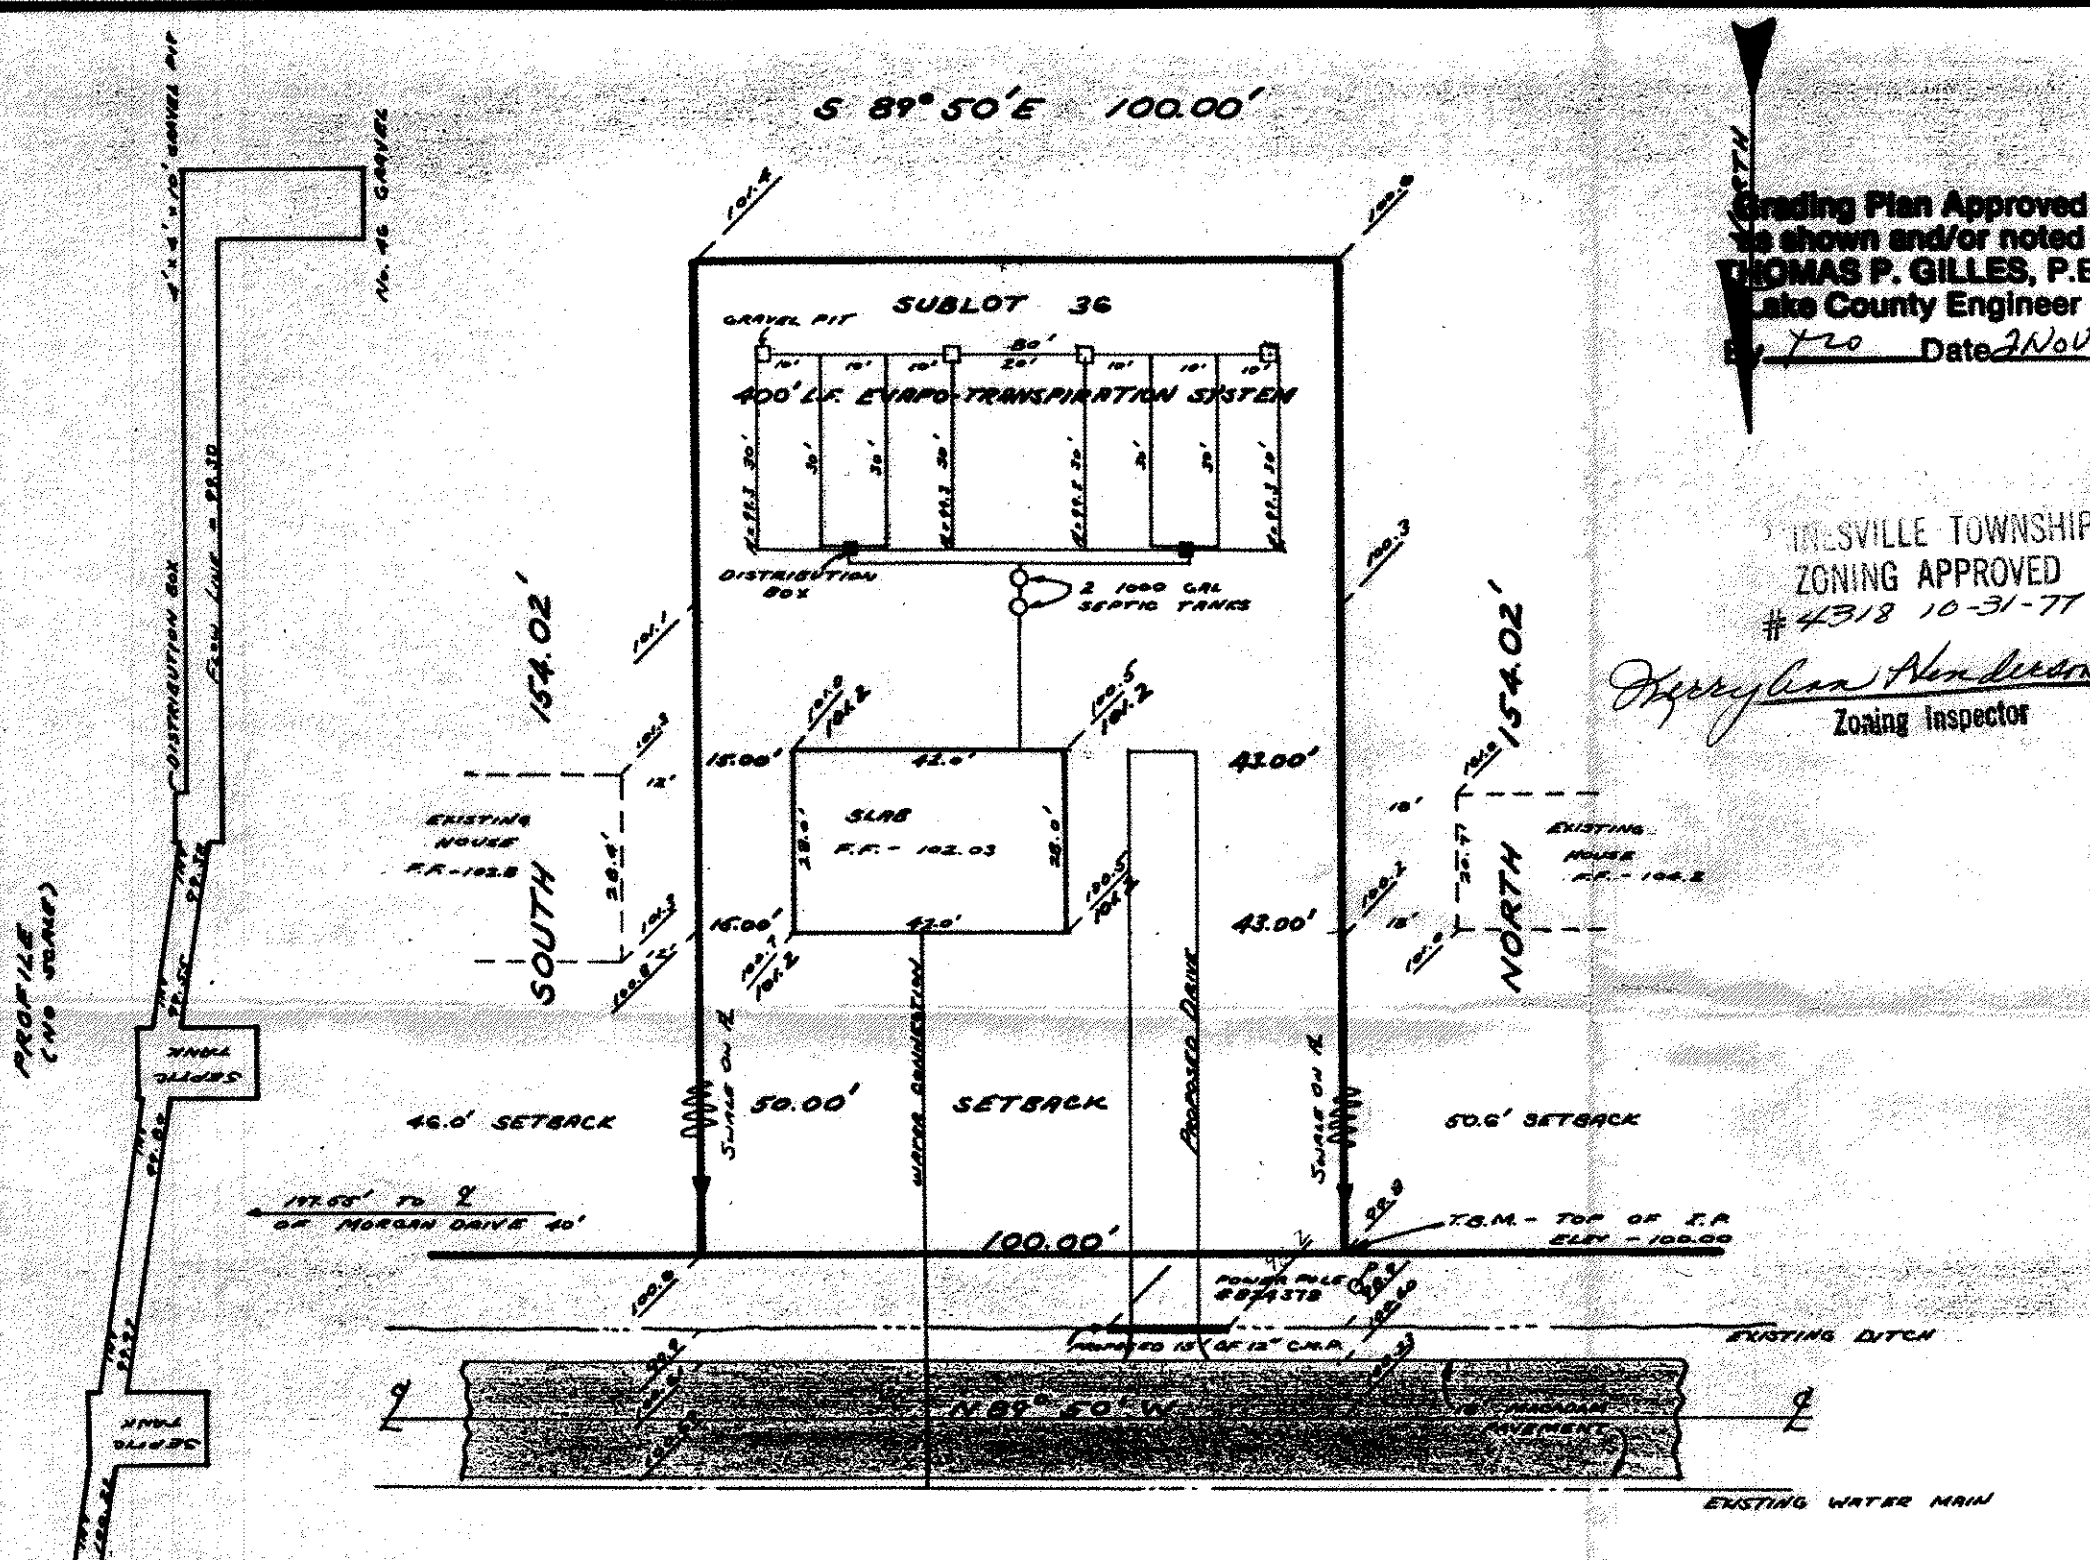

Grading Plan Approved
as shown and/or noted
by **THOMAS P. GILLES, P.E.**
Lake County Engineer
Date **2 Nov 77**

PAINESVILLE TOWNSHIP
ZONING APPROVED
4318 10-31-77
Harry Alan Anderson
Zoning Inspector

SITE PLAN

PAINESVILLE TOWNSHIP **LAKE COUNTY, OHIO**

for: **RESIDENTIAL CONSTRUCTION**
CLIENT OWNER

ADDRESS		STREET		CITY		ZIP	
A.B. BARTO SUBDIVISION		H-1B		NAME		LOT	
36		VOL. - PG.		STREET		TRACT	
SUBLOT NO.		STREET		PAGE		PAGE	
36		BRISTOL AVE		PERM. PARCEL NO.		STREET	

LEGEND

- | | | | |
|----------------------|--------|---|--------|
| SANITARY MANHOLE | -----○ | WATER VALVE (GAS) | -----+ |
| STORM MANHOLE | -----● | WATER METER (GAS) | ----- |
| INLET OR CATCH BASIN | -----■ | AS BUILT ELEVATION | 100.0 |
| HYDRANT | -----⊙ | INDICATES DIRECTION OF SURFACE DRAINAGE | ↓ |
| EXISTING CONTOURS | ----- | | |
| PROPOSED CONTOURS | ----- | | |
| EXIST. ELEV. | 100.0 | | |
| PROP. ELEV. | 100.0 | | |

REMARKS

ALL BOUNDARY DATA SHOWN WAS OBTAINED FROM (DEEDS, RECORDED SUBDIVISION PLAT OR OTHER PUBLIC RECORDS)

LOCATIONS AS SHOWN OF ADJACENT WELLS AND SEPTIC TANKS OBTAINED FROM LAKE COUNTY HEALTH DEPARTMENT

DESIGN CERTIFICATION

THIS PLAT WAS PREPARED BY ME, AND IS CORRECT TO THE BEST OF MY KNOWLEDGE AND BELIEF.

John Salo 4599
NAME SURVEYOR REGISTRATION NO.

CHECK LIST

- | | |
|-------------------------------|---|
| NO. OF BEDROOMS | WATER MAIN SIZE, LOCATION |
| DIMENSIONS | SAN. SEWER SIZE % GR. LOC. |
| BEARINGS | SAN. MH. CAST. ELEV. INV. ELEV. |
| TIE TO NEAREST STREET | SAN. CONN. SIZE, LOC. DEPTH |
| SUBLOT NO. PARCEL NO. | STORM SEWER SIZE % GR. LOC. |
| SURROUNDING OWNERS | STORM MH. CAST ELEV. INV. ELEV. |
| BLDG. DIMENSIONS FIN. GR. | PAV'T TYPE GRADE CURBS |
| BLDG. TIES FL'R. GRADES | GAS LINE LOC. SIZE PRESSURE |
| APRON TYPE WIDTH THICKNESS | SEPTIC TANK LOCATION & DUPLICATION AREA |
| SIDEWALK TYPE WIDTH THICKNESS | WELL LOCATION |
| CULVERT TYPE DIA. LENGTH | ISOLATION RADIUS FROM WELL |
| ROCK OUTCROPPINGS | |

BRISTOL AVENUE 50'

"AS BUILT" CERTIFICATION

I, HEREBY CERTIFY THAT THE CIRCLED GRADES ARE EXISTING FINISH GRADES CHECKED IN FIELD ON 19 BY SURVEYING AND ARE CORRECT TO THE BEST OF MY KNOWLEDGE AND BELIEF.

REGISTERED SURVEYOR

REG. NO.

REVISIONS			PLAN PREPARED BY:		
NO.	DATE	BY	DEBEVEC - SALO & ASSOCIATES, INC.		
1			130 EAST JACKSON ST. PAINESVILLE, OHIO		
2					
3			DRAWN BY	SCALE	PHONE NO.
4			CHK'D.	DATE	DRAWING NO.
5			CREW CHIEF	APP'D.	