

DRILEX, INC.
VOL. 63 PG. 315



REMAINAGE TO EXISTING CURB

LEAVE SETBACK NOT APPLICABLE

DRILEX, INC.
VOL. 63 PG. 315

EXISTING MAINTENANCE BUILDING
FIN. FUR. BLEV.
643.10 (SMA8)

EXISTING STONE PARKING AREA

140'

← E. 67°16'41" N. 2°29'38" W. 143.00'
← S. 30°01' N. 63.01'
← S. 88°46' 28" E. 5.88'

BENCH MARK:
P.K. IN POLE NO. PC 8366
ELEV. 643.42


LEGEND
642.00 — PROPOSED GRADES.
642.0 — EXISTING ELEVATIONS.

CERTIFICATION:


I HEREBY CERTIFY THAT THIS
PLAN WAS PREPARED BY ME, AND
IS CORRECT TO THE BEST OF MY KNOWLEDGE
AND BELIEF.

BY: *[Signature]*
HOWARD J. FISKEI, REG. SURV. NO. 5644

BACON ROAD 60'

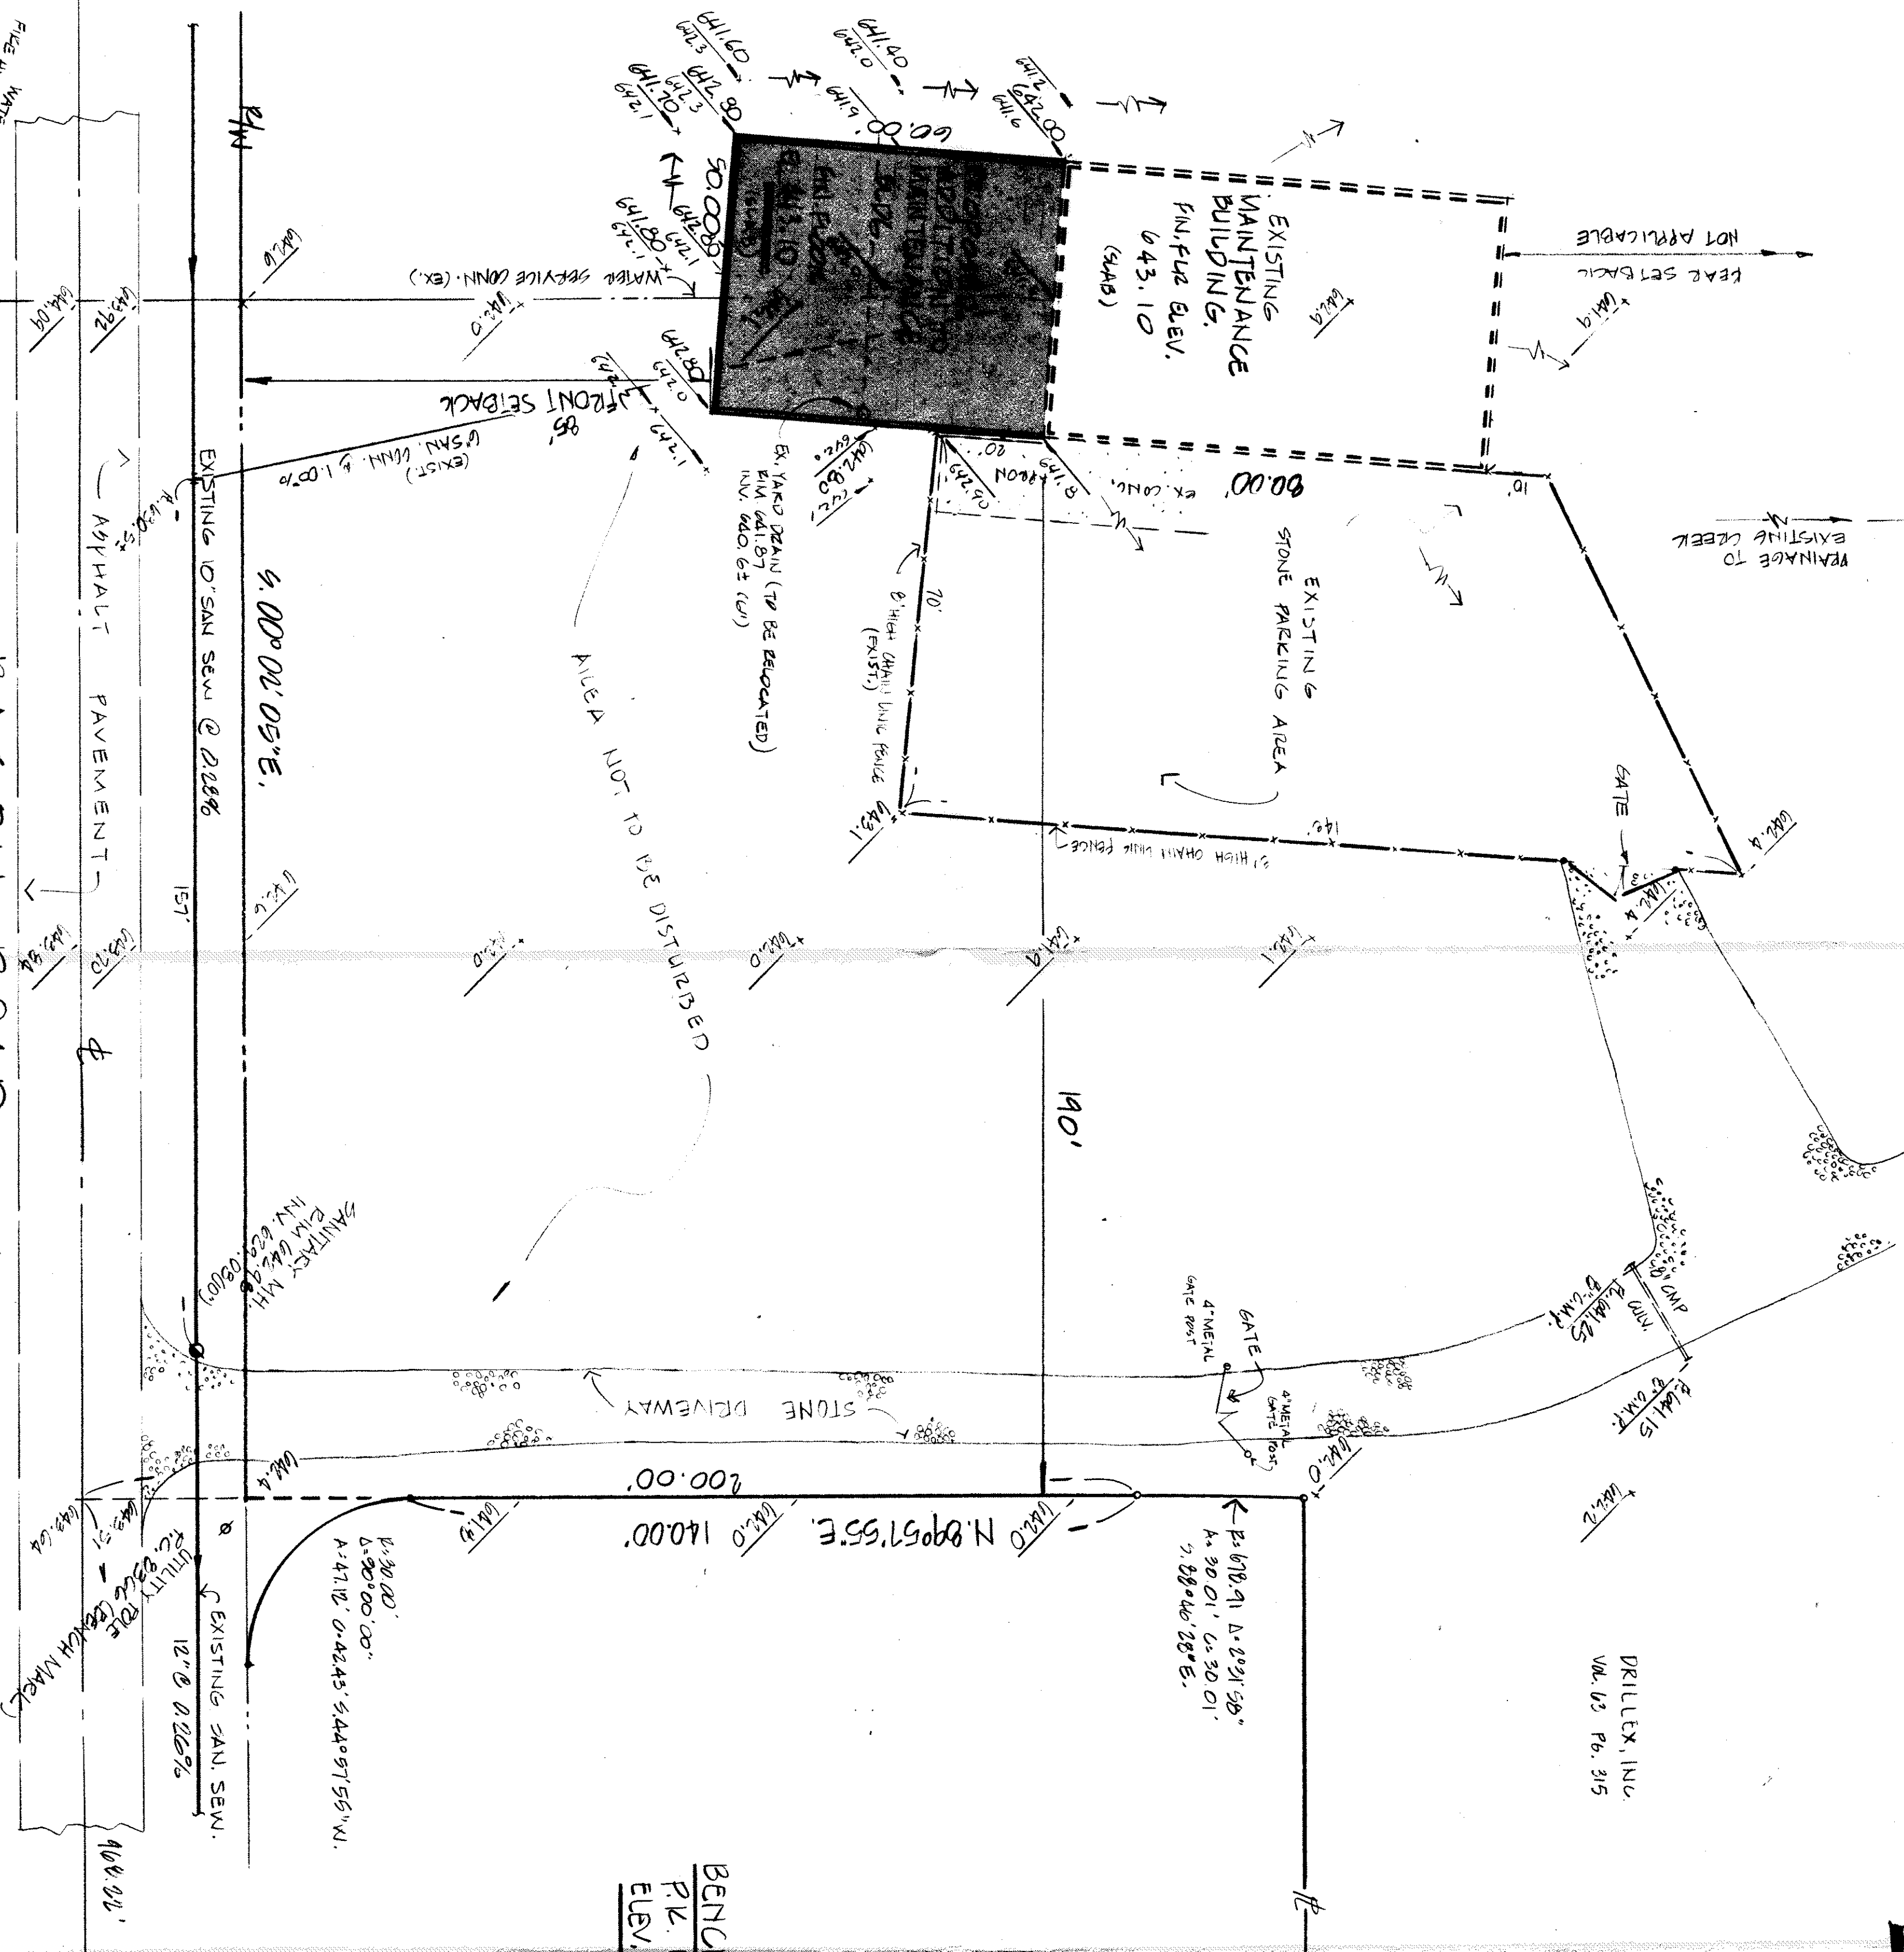


VICINITY MAP

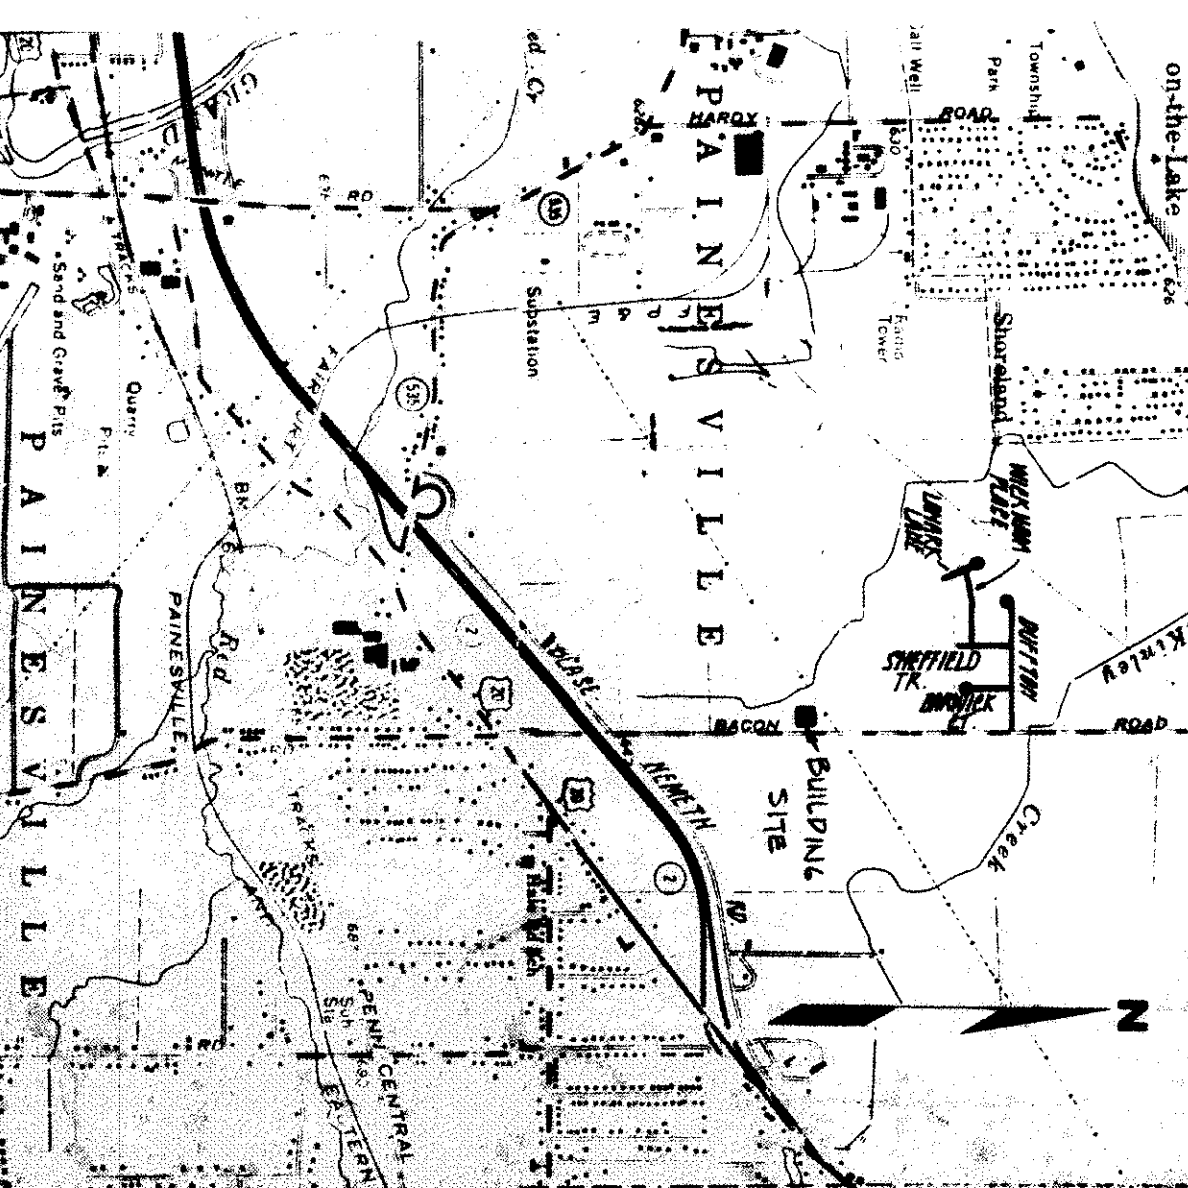

APPROVED TOWNSHIP
PLANNING DEPARTMENT

Created by AutoCAD
S. P. E.
Lefco County Engineer
GJH Date 8/8/92

CT Consultants, Inc.
Engineers • Architects • Planners

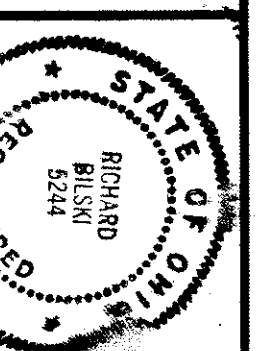

REV.	DESCRIPTION	DATE	BY	CHKD.
1.	REVISED PLAN TO INCLUDE PROPOSED ADDITION	10-1-92	CS	

DATE: 10/1/92
DRAWN BY: GJH
CHECKED BY:
APPROVED BY:

SITE PLAN FOR: DRILEX, INC. 6000 DEEPWOOD BLVD., MENTOR, OHIO. BEING A PART OF LOT NO. 7 IN TACT NO. 1
SCALE: HORIZ. 1" = 20' VERT. 1" = 10'
CONTRACT NO.: 86-106-04
SHEET NO. 2 OF 2