


DRILLEX, INC.
VOL 65 PG. 315

REAR SETBACK
NOT APPLICABLE

DRILLEX, INC.
VOL 65 PG. 315

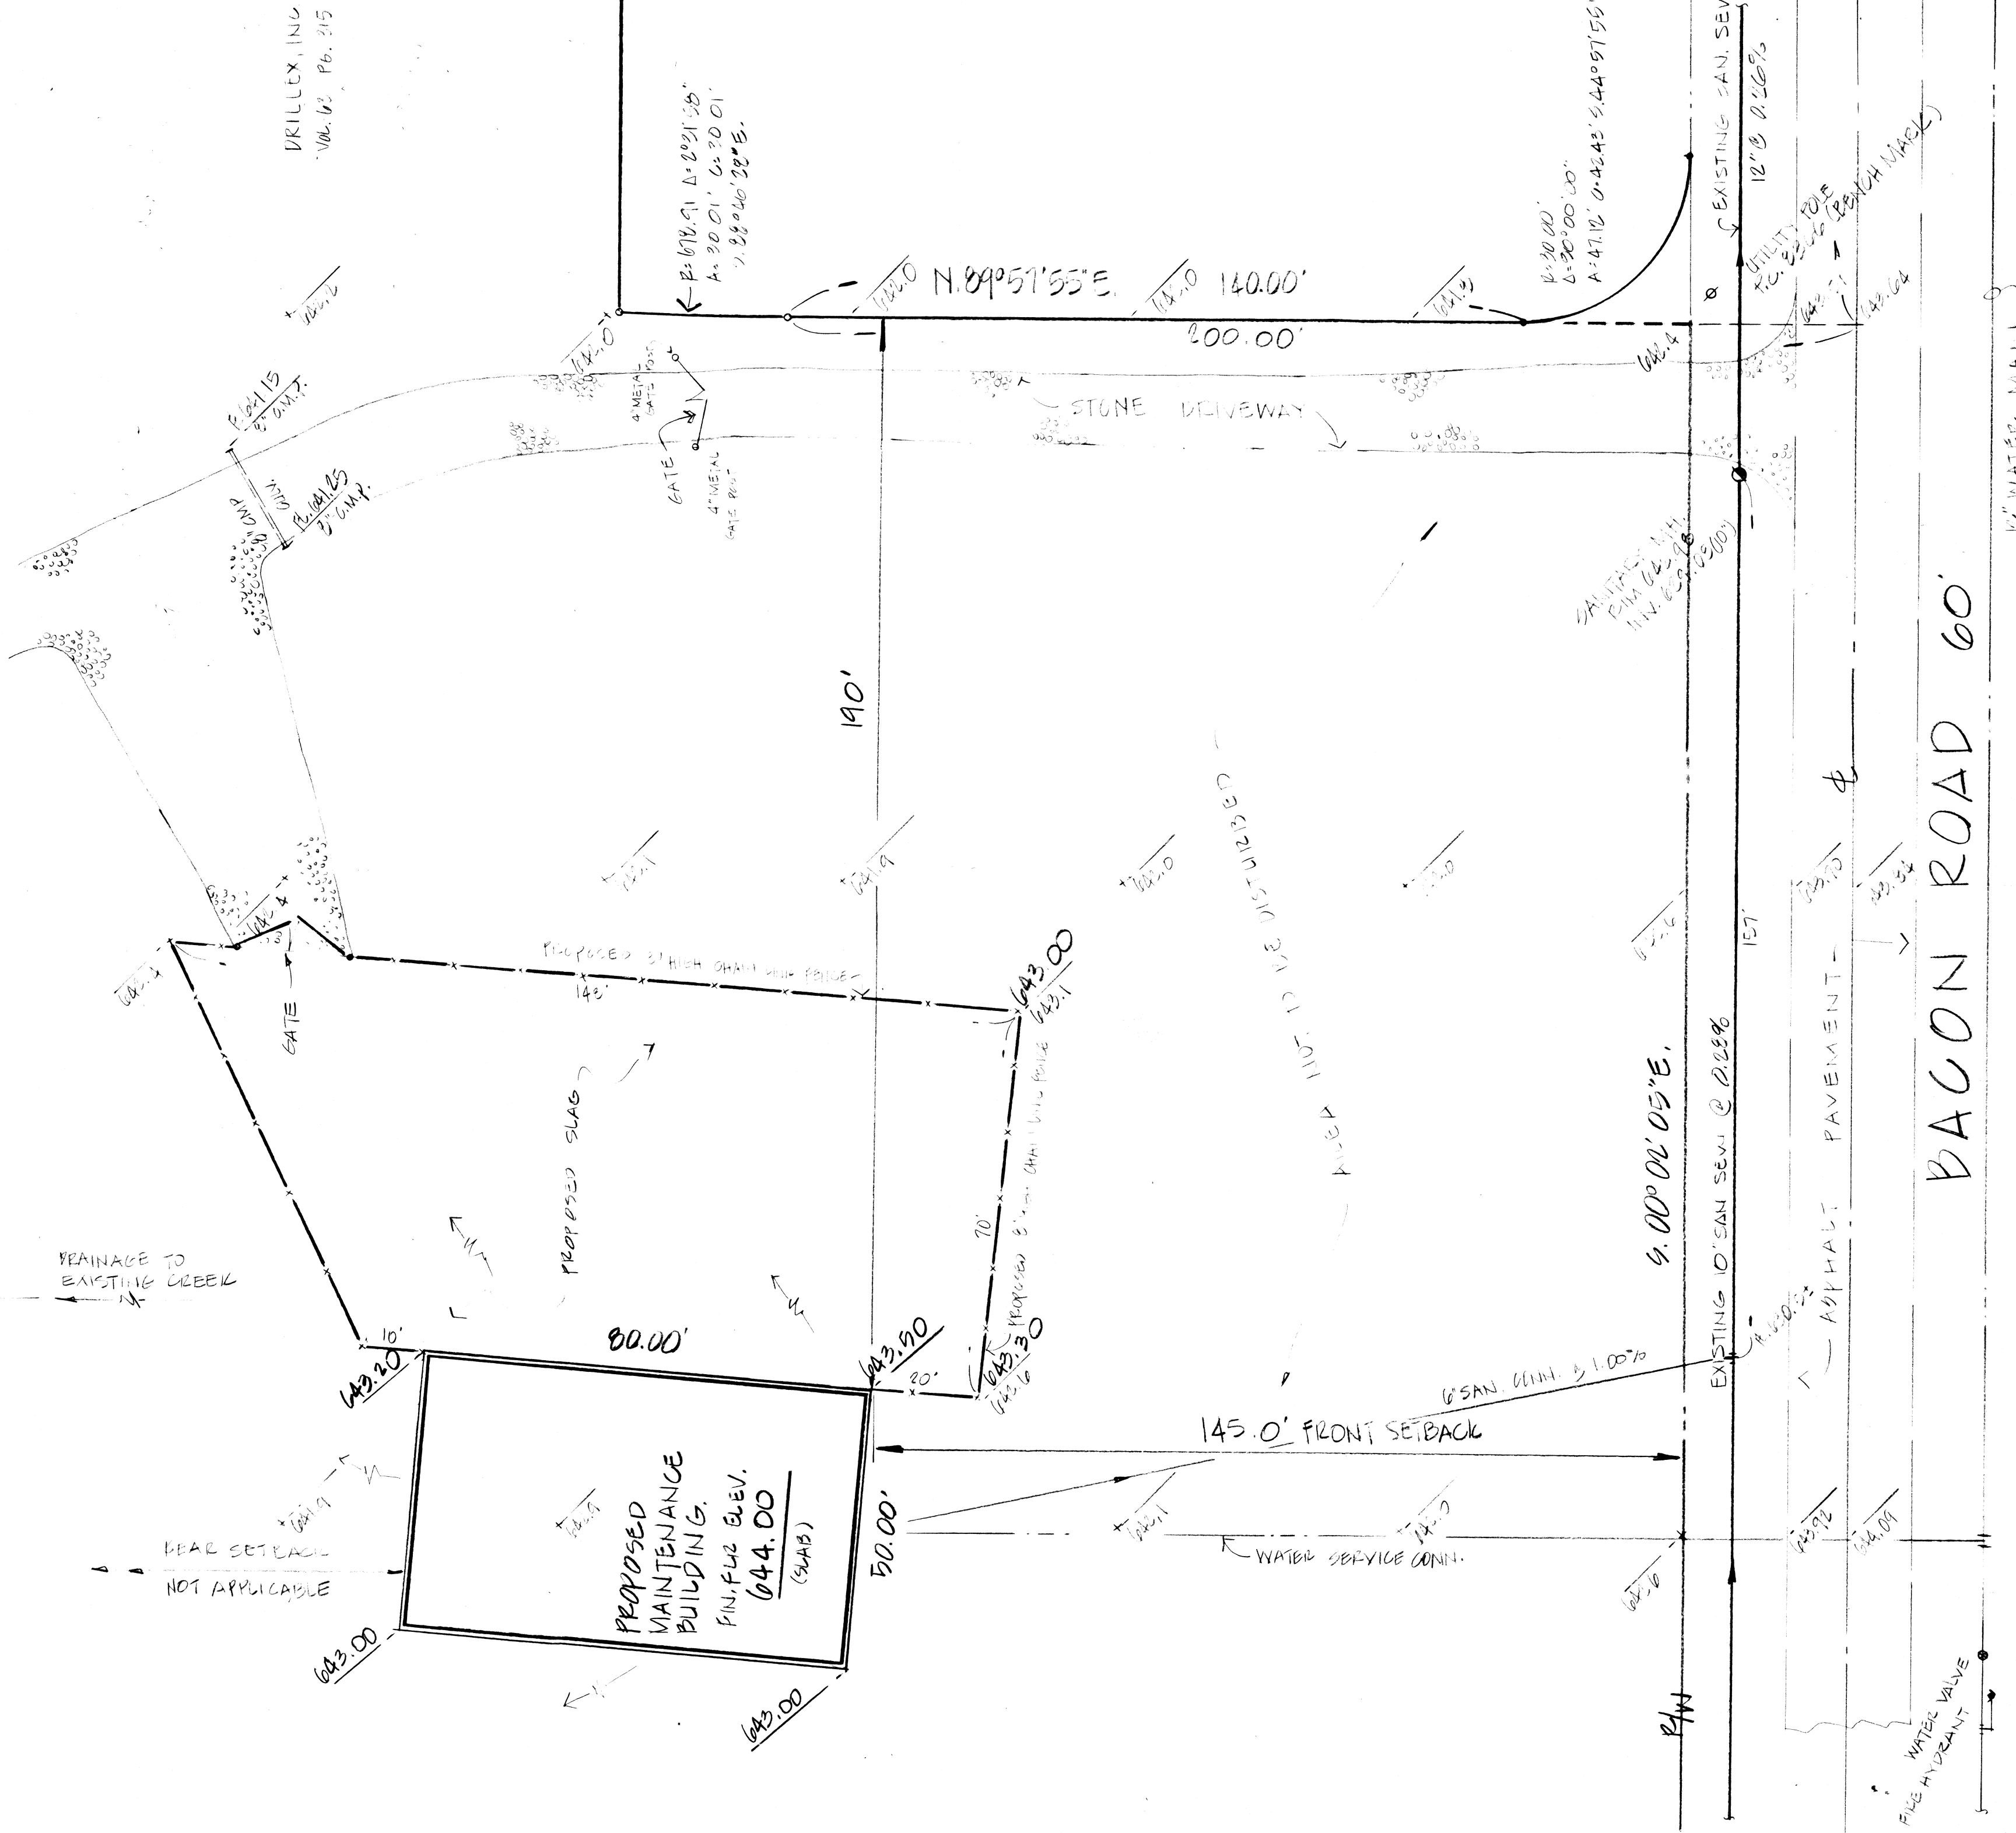

LEGEND


- x 642.00 — PROPOSED GRADES.
- 642.0 — EXISTING ELEVATIONS.

CERTIFICATION

I HEREBY CERTIFY THAT THIS
PLAN WAS PREPARED BY ME, AND
IS CORRECT TO THE BEST OF MY KNOWLEDGE
AND BELIEF.

BY: *[Signature]*
THOMAS J. GILLES, P.E., REG. SURV. NO. 91244


BENCH MARK:
PK IN POLE NO. PC 8366
ELEV. 643.42

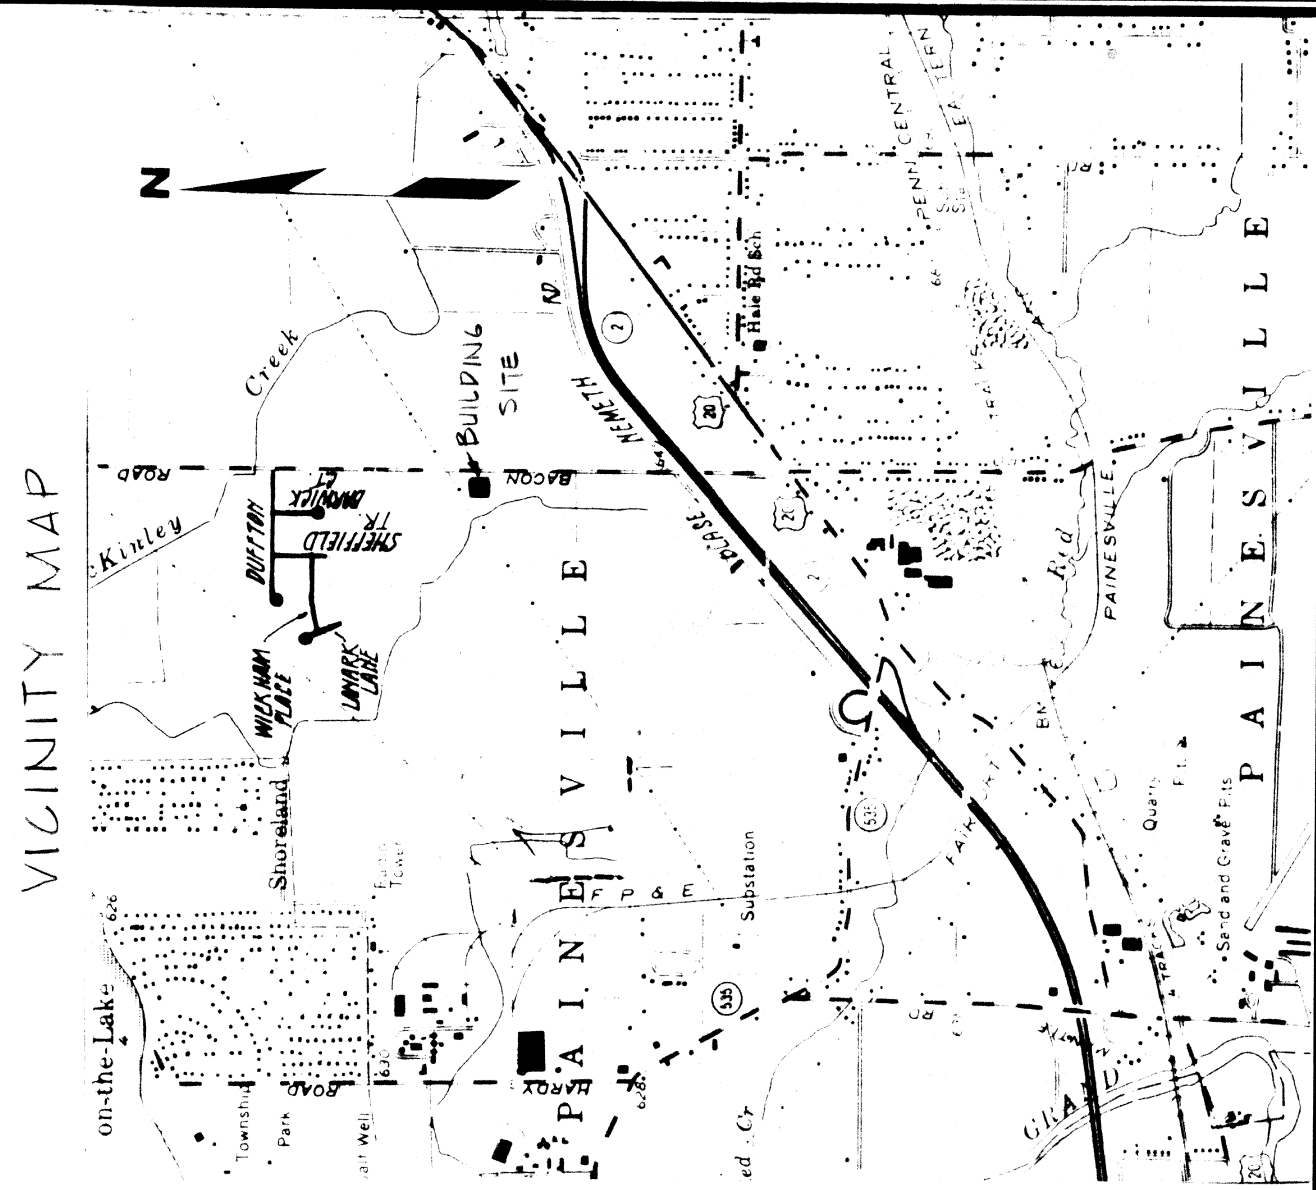

Grading Plan Approved
as shown and/or noted
THOMAS J. GILLES, P.E.
Lake County Engineer

DATE: 10/10/07
DRAWN BY: JLG
CHECKED BY: JLG
APPROVED BY: JLG
DATE: 10/10/07

COLPETZER-THOMAS, INC.
AN ENGINEERING GROUP
WILLOUGHBY • MENTOR • NORTH CANTON • STEUBENVILLE • LORAIN

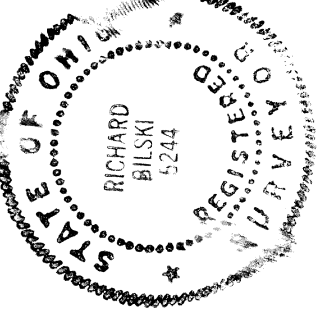

REV	DESCRIPTION	DATE	BY	CHKD

DATE: 10/10/07	DATE: 10/10/07
DRAWN BY: JLG	DATE: 10/10/07
CHECKED BY: JLG	DATE: 10/10/07
APPROVED BY: JLG	DATE: 10/10/07
DATE: 10/10/07	DATE: 10/10/07

DRILLEX, INC.
800 DEEP VIOLET BLVD., MENTOR, OHIO
BEING A PART OF LOT 10 TO 7 IN TRACT NO. 1
IN PAINESVILLE TOWNSHIP LAKE COUNTY, OHIO.

SCALE: 1" = 20'
CONTRACT NO. 80-106-04
SHEET NO. 1 OF 1