


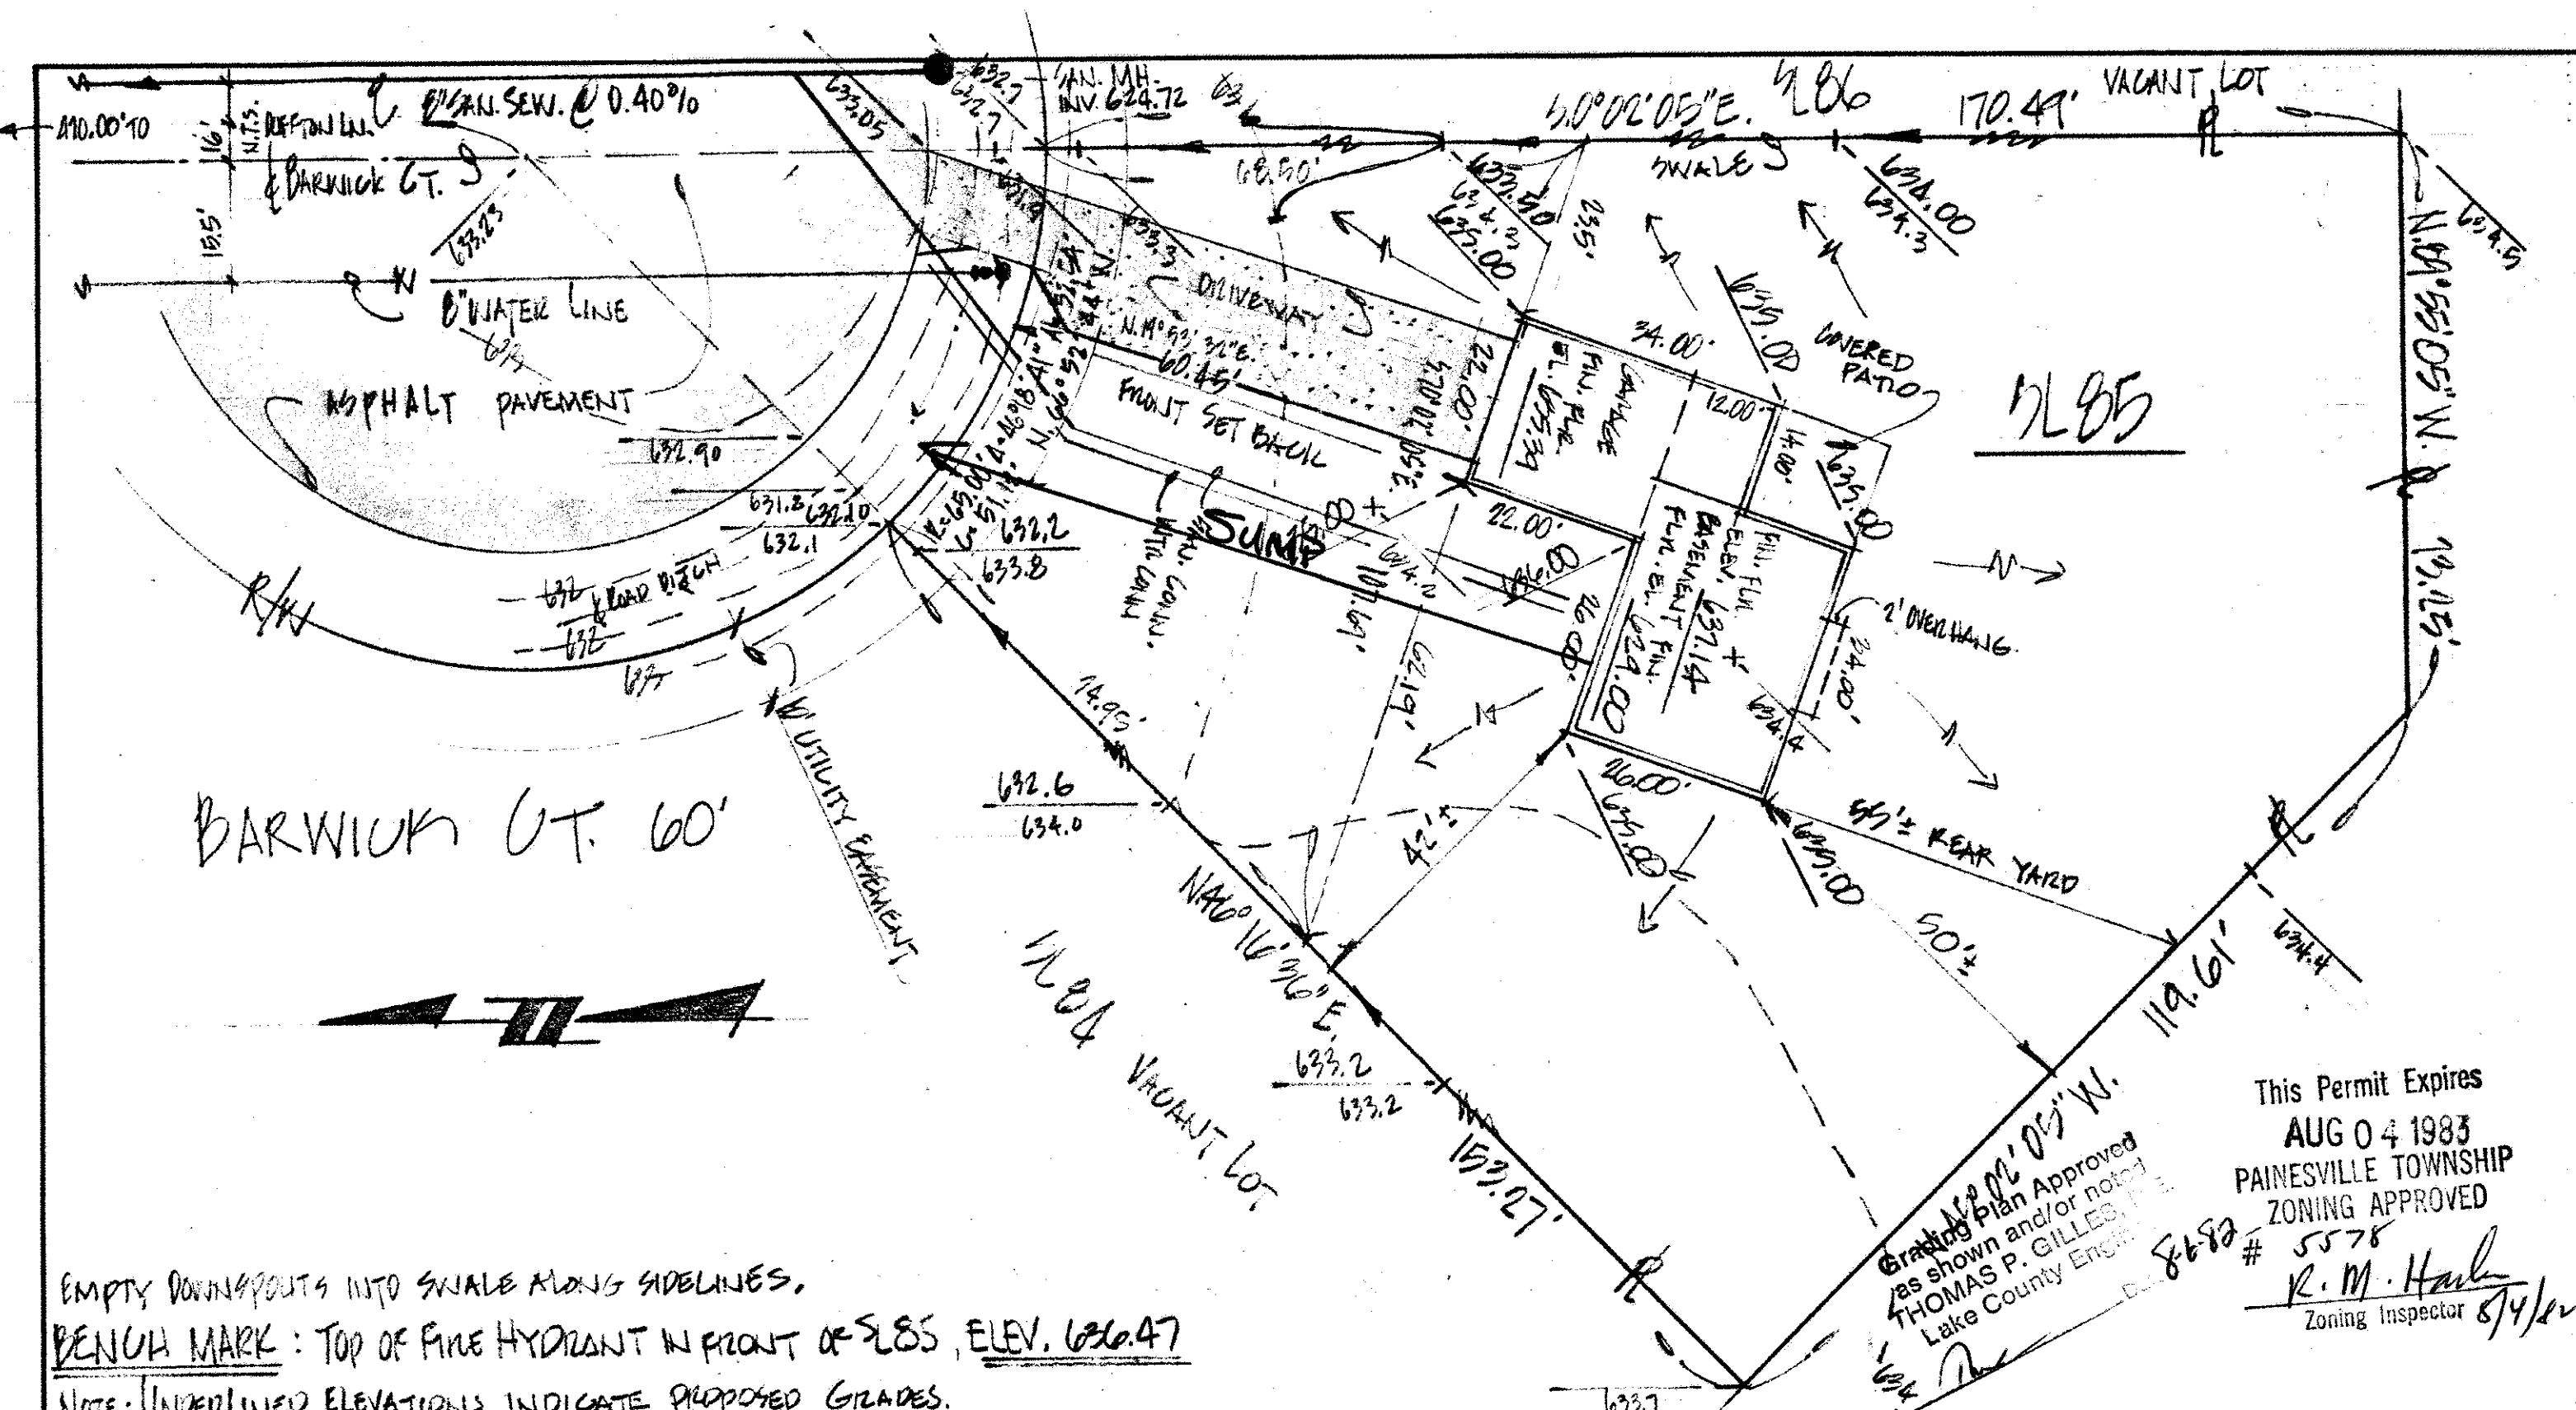

Empty Downspouts into Swale along Sidelines.
 BENCH MARK: TOP OF FIRE HYDRANT IN FRONT OF SLESS, ELEV. 636.47
 NOTE: UNDERLINED ELEVATIONS INDICATE PROPOSED GRADES.

DESIGN CERTIFICATION THIS PLAT WAS PREPARED BY ME, AND IS CORRECT TO THE BEST OF MY KNOWLEDGE AND BELIEF. <i>Ellis Lapelina</i> 4785 REG. SURVEYOR NO. _____	AS BUILT CERTIFICATION I HEREBY CERTIFY THAT THE CIRCLED GRADES ARE EXISTING FINISH GRADES CHECKED IN THE FIELD ON _____ AND THAT SURVEY IS CORRECT TO THE BEST OF MY KNOWLEDGE AND BELIEF. REG. SURVEYOR NO. _____	COLPETZER · WOODS CONSULTANTS, INC. 9470 MENTOR AVENUE • MENTOR, OHIO 44066 • (216) 357-7569	DATE 8/5/82 SCALE 1"=40' DRWN BY Bertor CHKD BY [Signature] JOB NO 16-PL-085 FB 832-A PG _____	SITE PLAN FOR: EDWARD H. TRESGER, INC. 8100 DEEPWOOD BLVD., MENTOR, OHIO. BEING SUBLOT NO. 85 IN THE FINES SUBD. NO. 2 IN PAINESVILLE TWP., OHIO.
---	---	---	--	--

This Permit Expires
AUG 04 1983
 PAINESVILLE TOWNSHIP
 ZONING APPROVED
 # 5578
R. M. Haul
 Zoning Inspector 8/4/82