


NOTE: PART A
P=651.00'
A=429.64', 11"
C=47.54'
N. 21° 32' 11" E.

NOTE: UNRECORDED EASEMENT - DATES 02/00/04/05 60'x35'

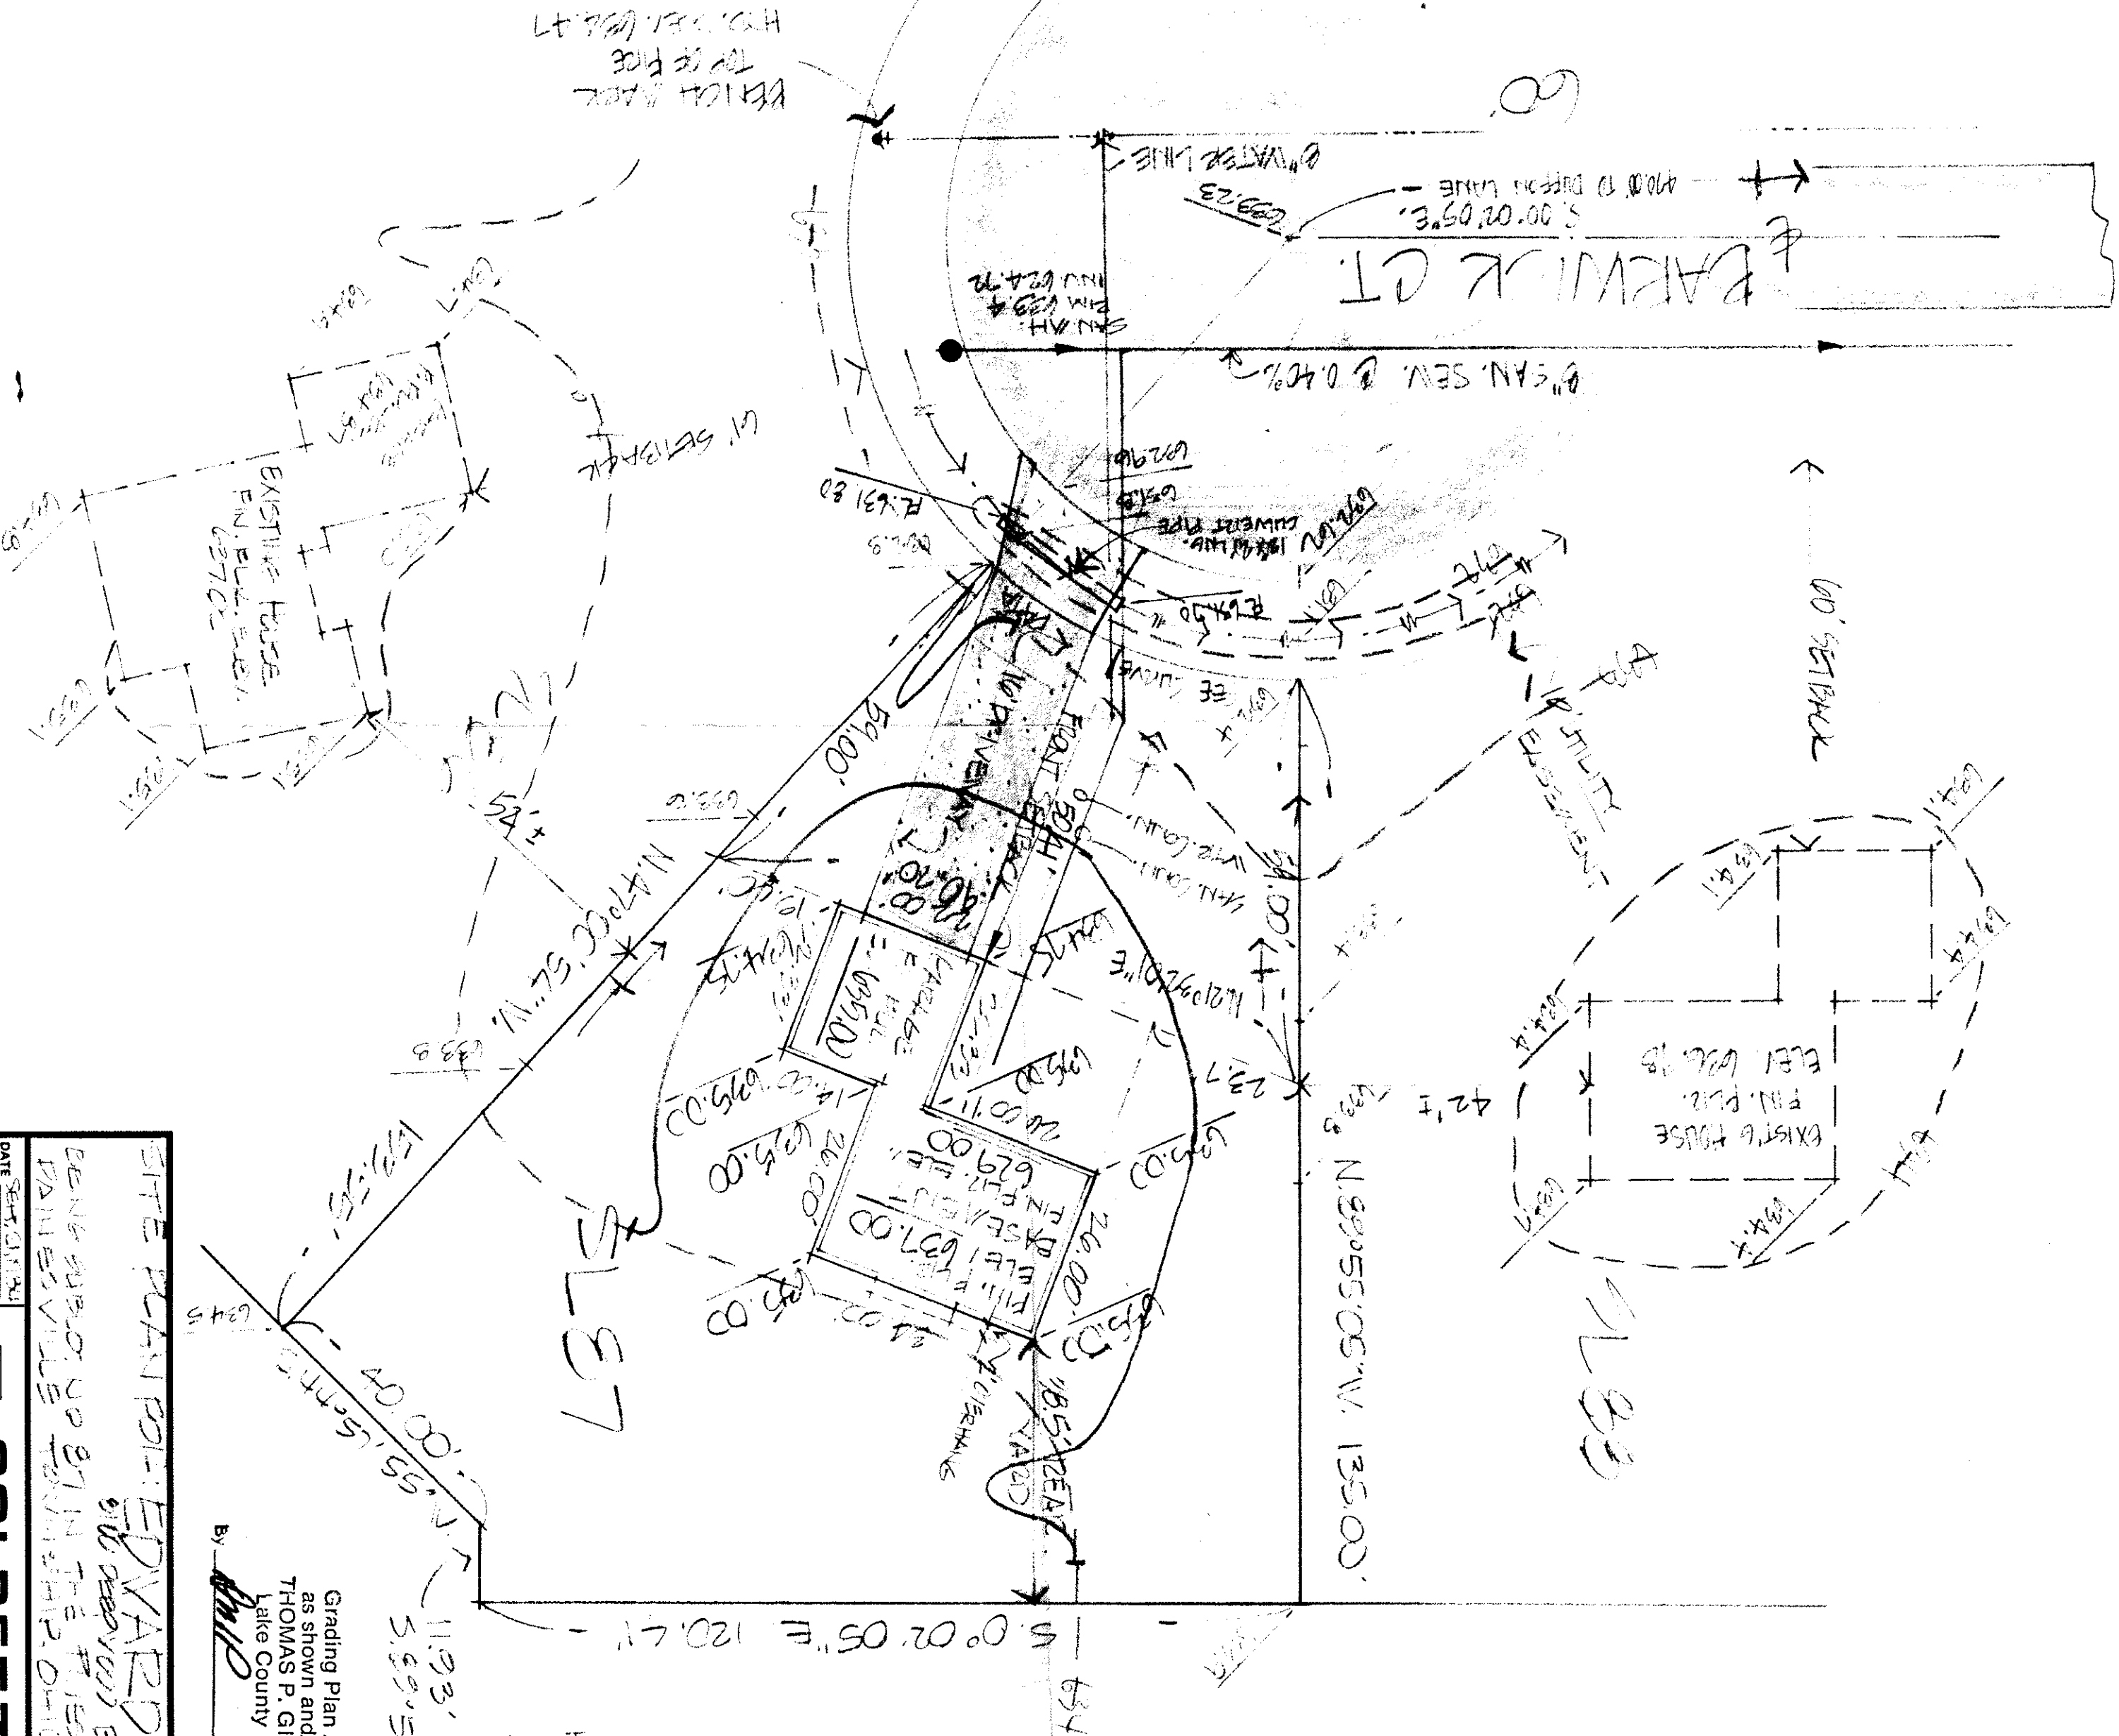

This Permit Expires
SEP 27 1985
PAINEVILLE TOWNSHIP
ZONING APPROVED
6039
R. M. Hulse
Zoning Inspector 9/27/84

Grading Plan Approved
as shown and/or noted
THOMAS P. GILLES, P.E.
Lake County Engineer
By: *THP*
Date: 11-1-84

CERTIFICATION
THIS PLAN WAS PREPARED BY ME
AND IS CORRECT TO THE BEST OF
MY KNOWLEDGE AND BELIEF
THP
5244

SITE PLAN FOR: EDWARD H. TEESSER, INC.
616 DEERWOOD BLVD. MENTOR, OHIO 44060
DANIELSVILLE TOWNSHIP, OHIO
BEING SUBDIVIDED UP BY THE TEESSER DIVISION NO. 2.

DATE: 11-1-84
SCALE: 1"=40'
DRAWN BY: THP
CHKD BY: THP
F&E: 11-1-84
COLPETZER • WOODS
CONSULTANTS, INC.
MENTOR, OHIO 44060
SHEET 1 OF 1
CONTRACT NO. 157