



DESIGN CERTIFICATION

THIS PLAT WAS PREPARED BY ME,
AND IS CORRECT TO THE BEST OF
MY KNOWLEDGE AND BELIEF

Richard J. [Signature]

REG SURVEYOR NO 5294


AS BUILT CERTIFICATION

I HEREBY CERTIFY THAT THE CIRCLED GRADES
ARE EXISTING FINISH GRADES CHECKED IN THE
FIELD ON _____ AND THAT
SURVEY IS CORRECT TO THE BEST OF MY
KNOWLEDGE AND BELIEF.

REG SURVEYOR NO _____

DATE SEP. 26, 1985
SCALE 1"=20'
DRAWN BY C.D.B.
CHKD BY _____
JOB NO. 880-96-178

SITE PLAN FOR:
EDWARD H. RESGER, INC.
8100 DEERWOOD BLVD. MENTOR, OHIO
BEING SUBLOT NO. 29 IN THE FINE'S SUBDIVISION
NO. 2 IN FRANKSVILLE TWP., OHIO.

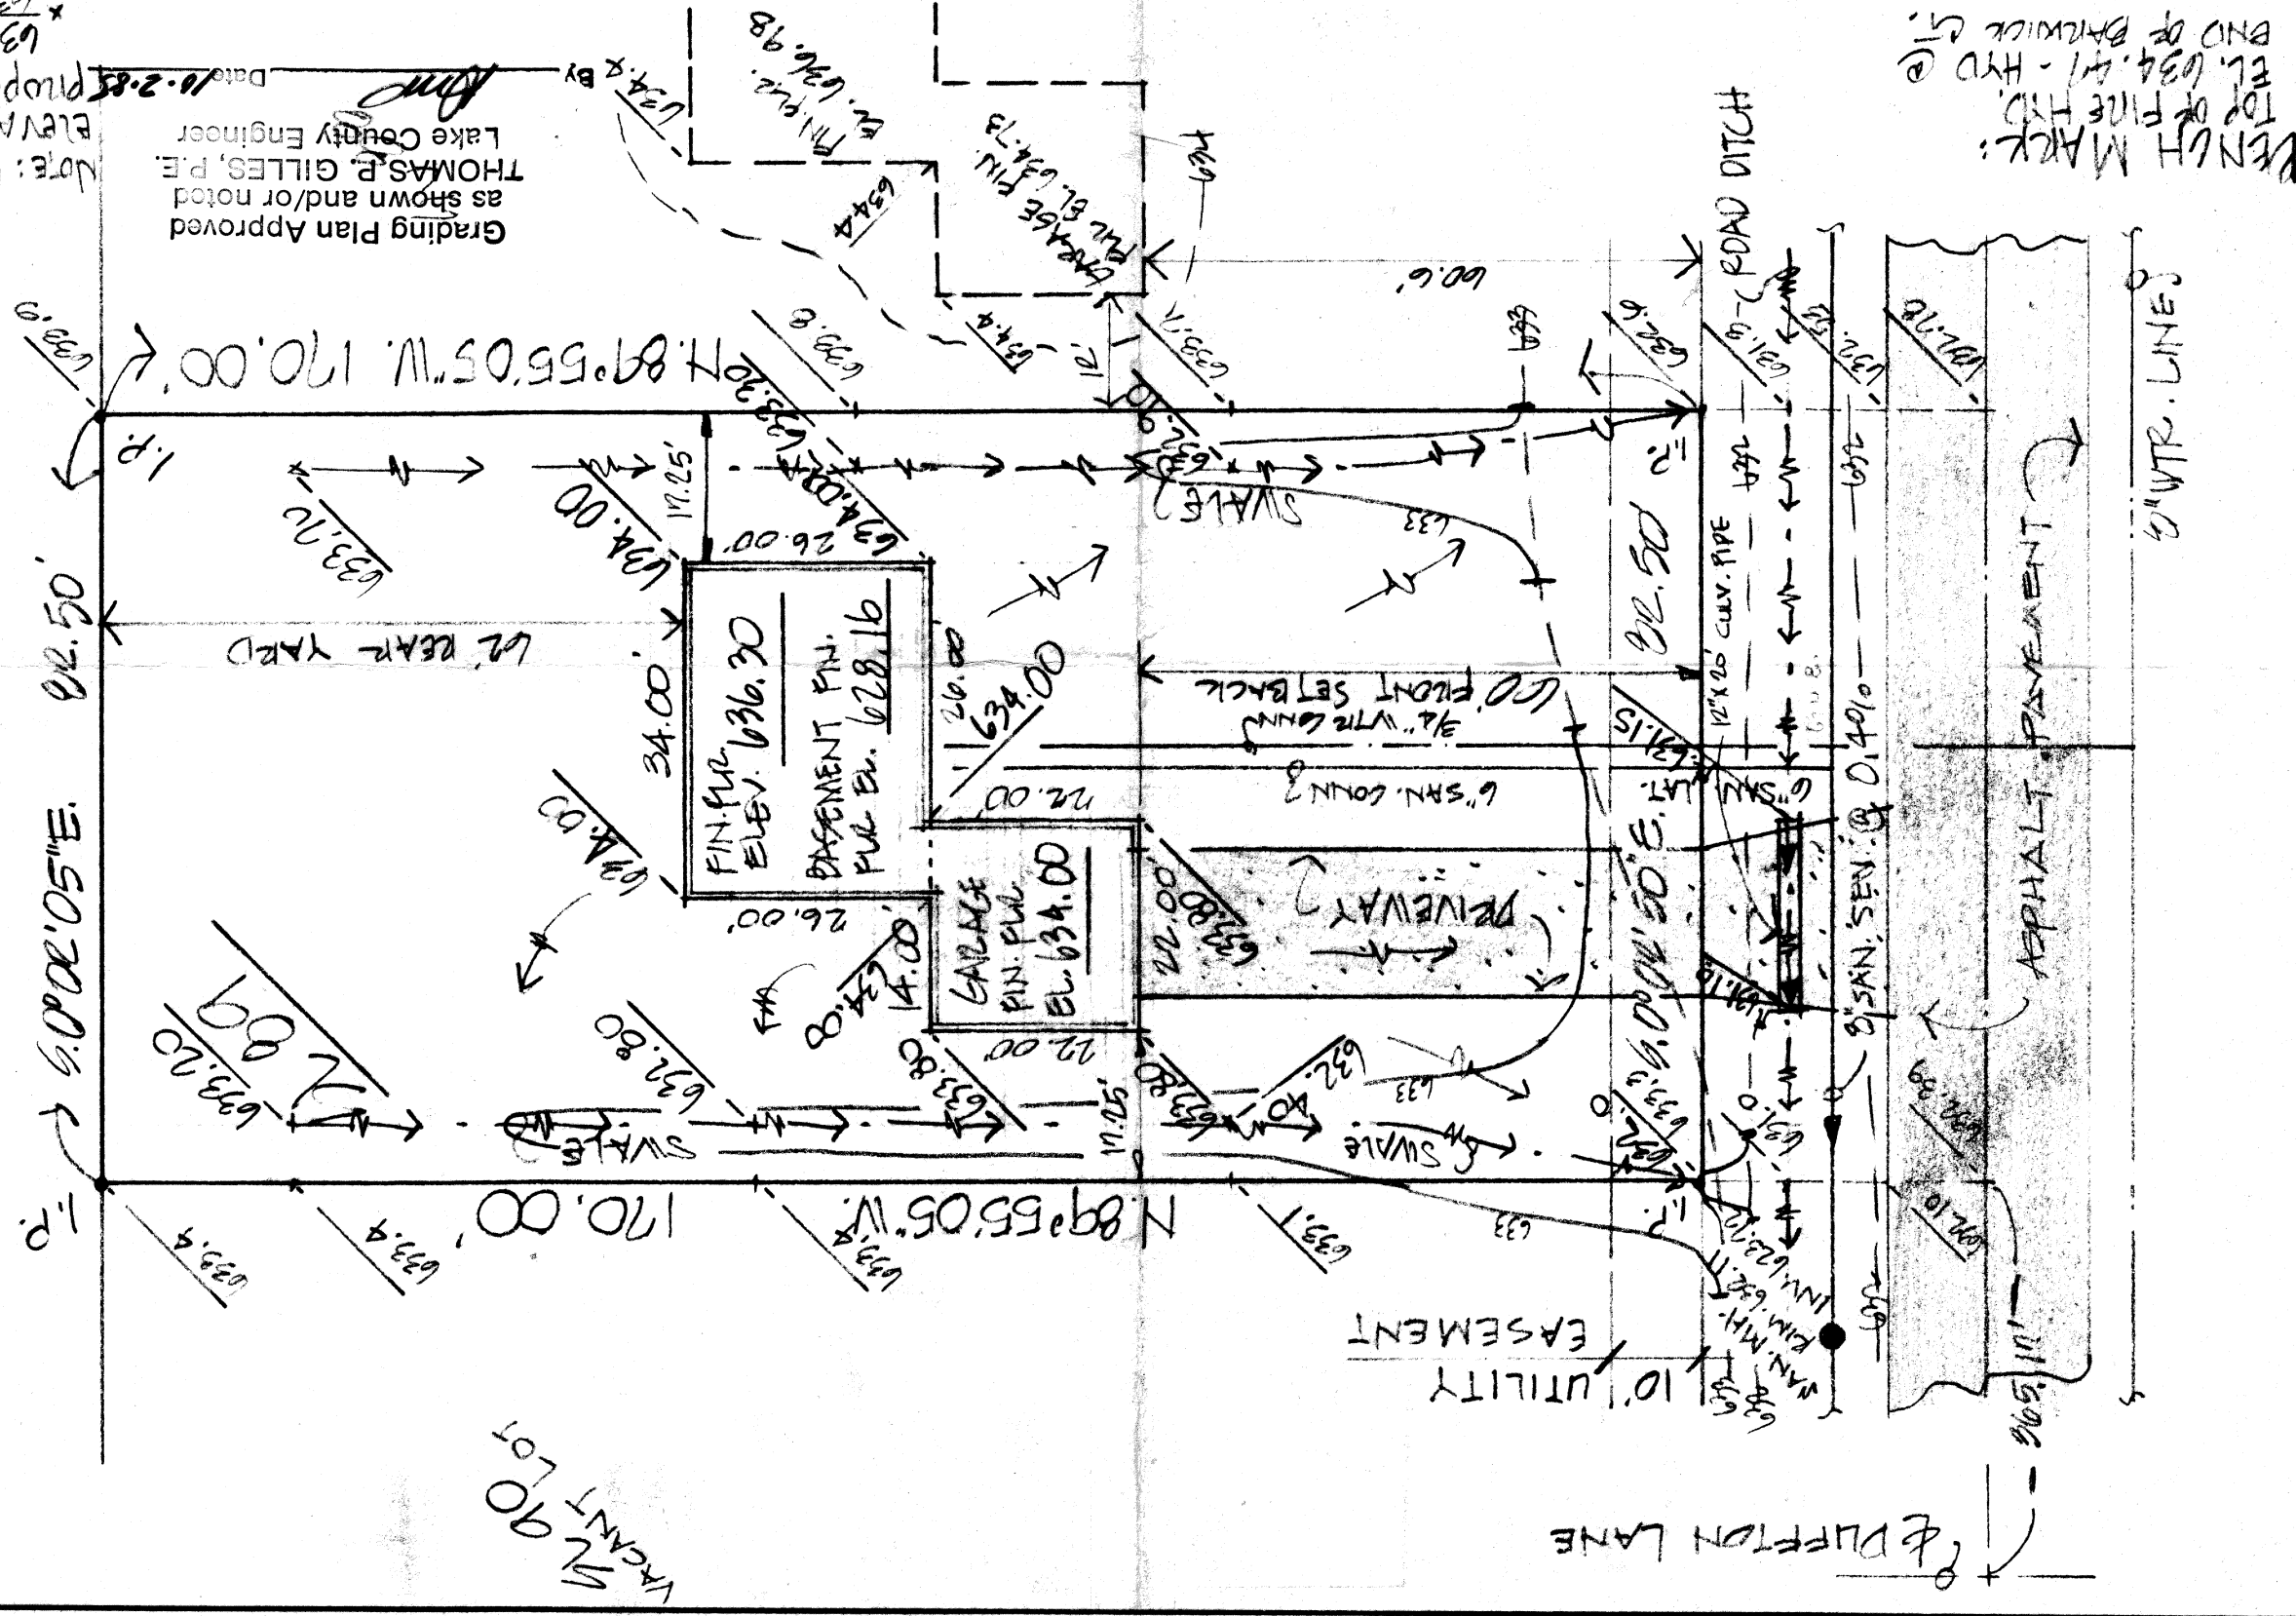

This Permit Expires OCT 1 1986
 PAINESVILLE TOWNSHIP ZONING APPROVED
 # 6270
 R. M. Hall
 Zoning Inspector 10/1/86