


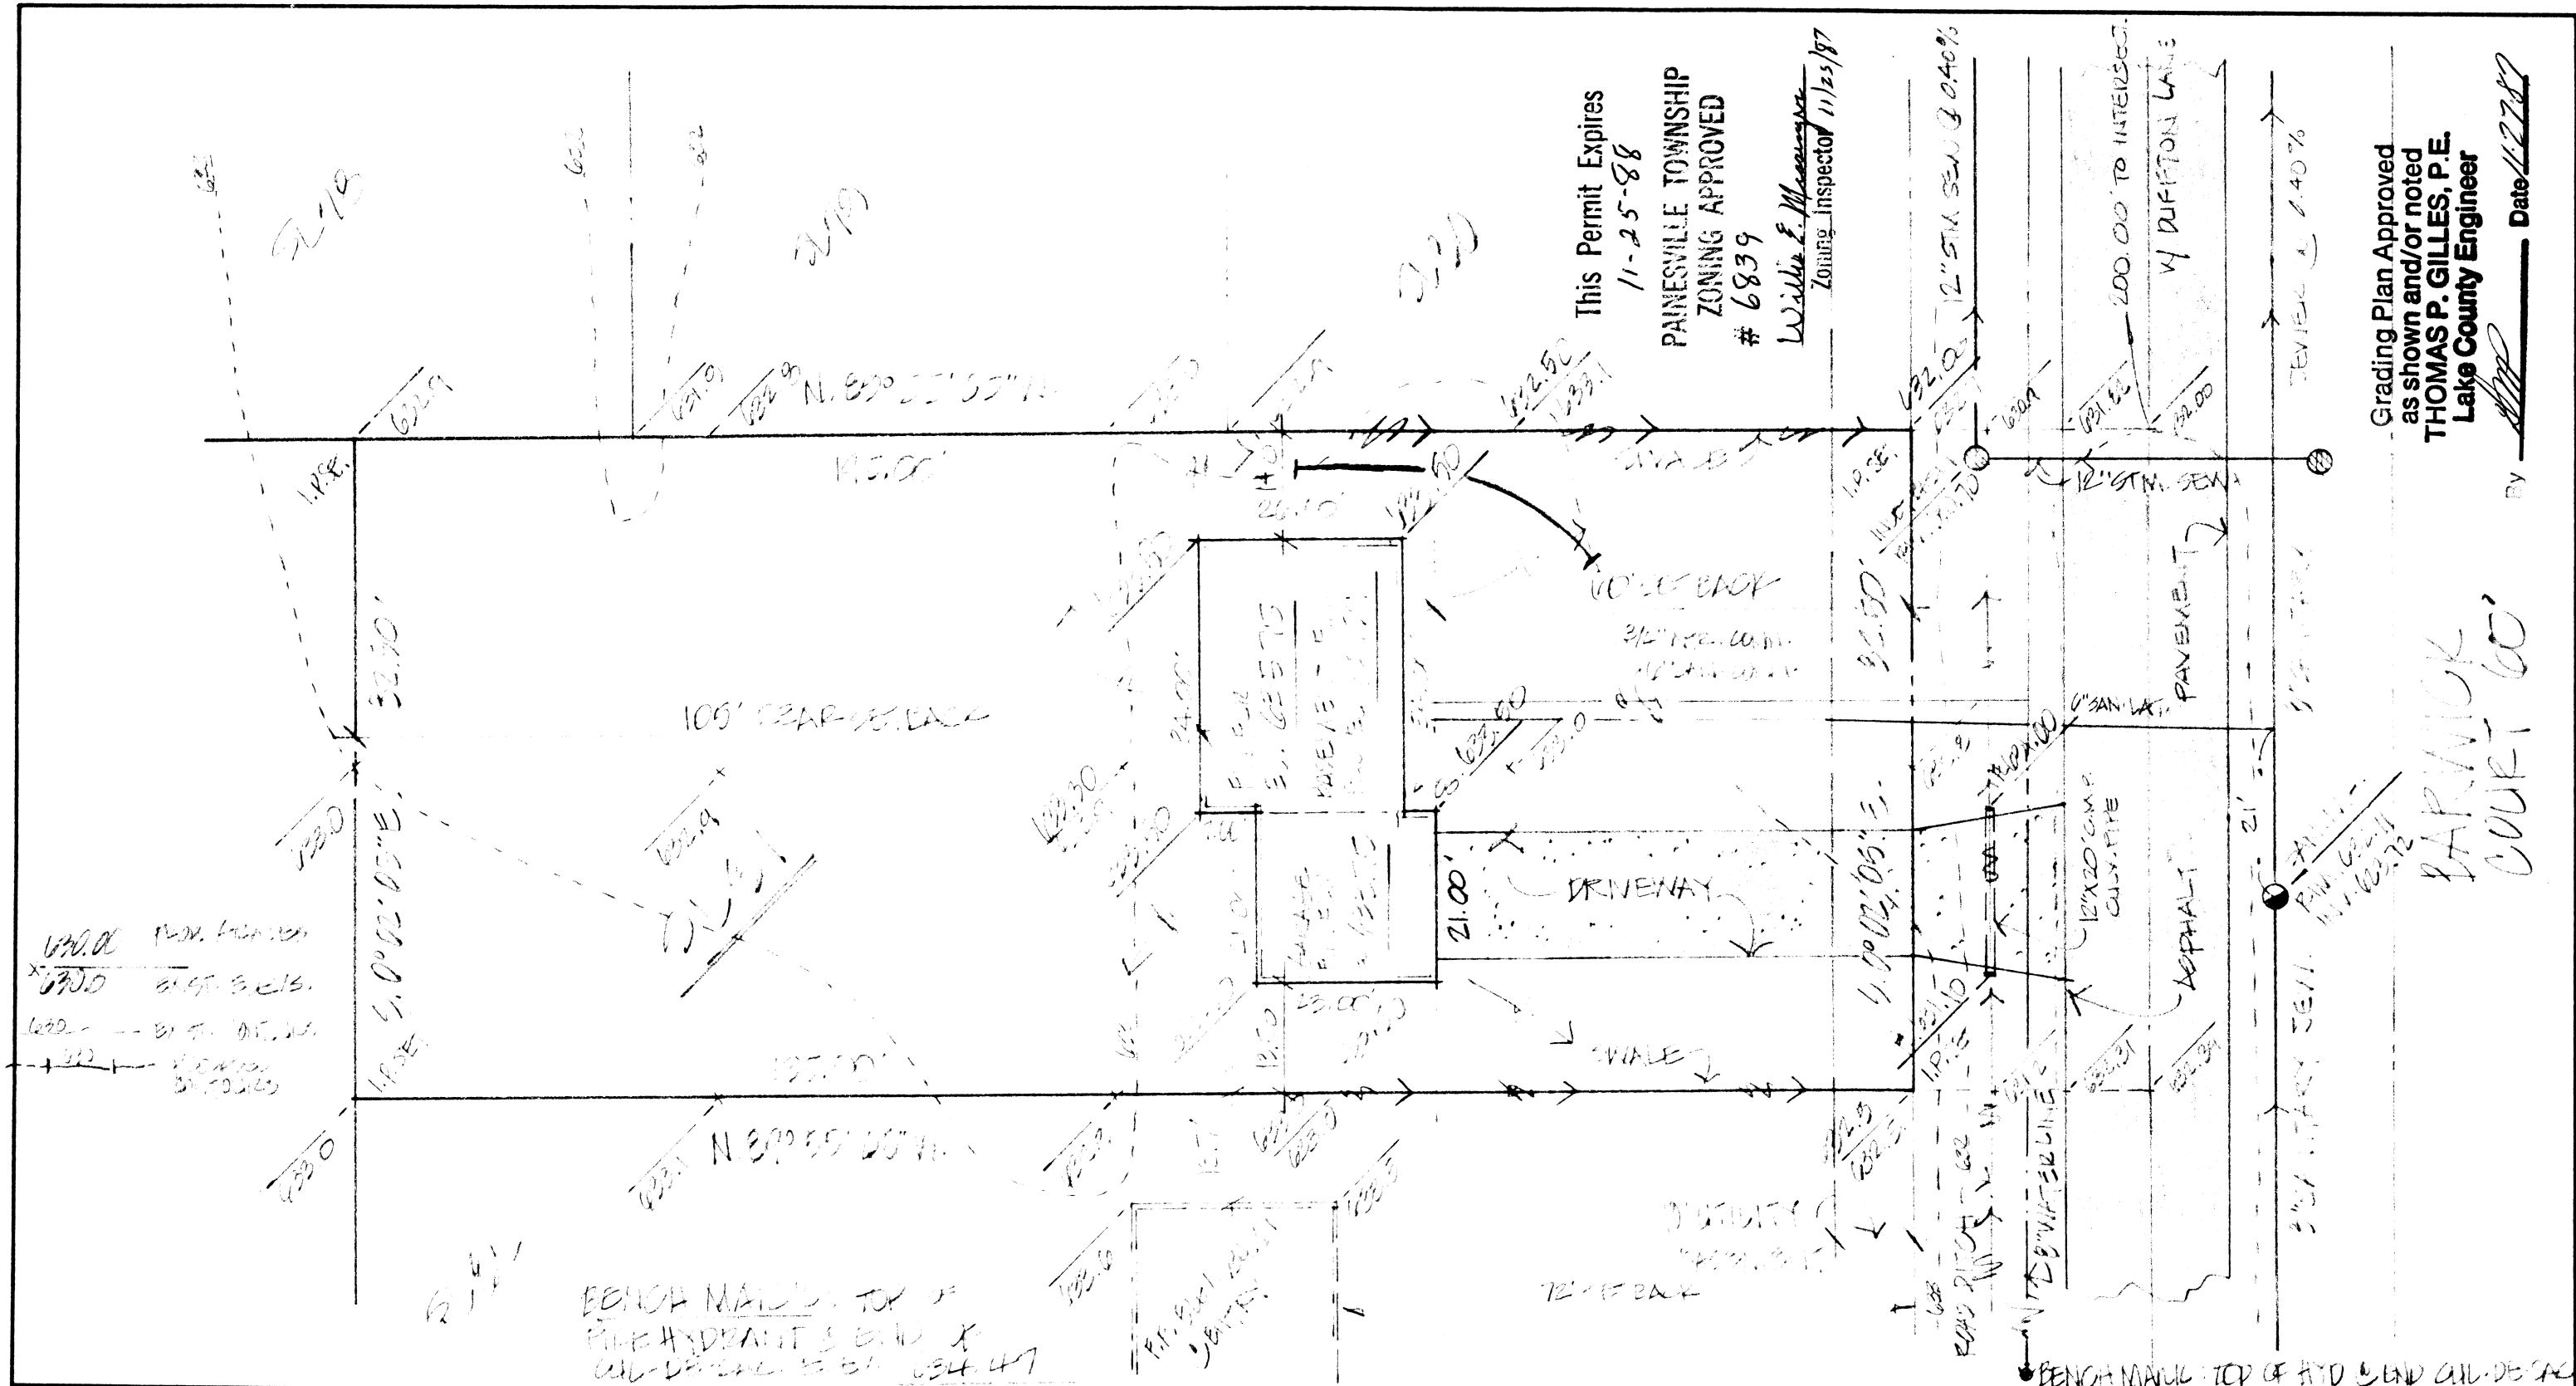

This Permit Expires
11-25-88
PAINESVILLE TOWNSHIP
ZONING APPROVED
6839
Willie E. Macomber
Zoning Inspector 11/25/87

Grading Plan Approved
as shown and/or noted
THOMAS P. GILLES, P.E.
Lake County Engineer

BY *[Signature]* Date 11/27/87

BARWICK
COURT CO

DESIGN CERTIFICATION
THIS PLAT WAS PREPARED BY ME,
AND IS CORRECT TO THE BEST OF
MY KNOWLEDGE AND BELIEF.
[Signature]
REG. SURVEYOR NO. 5244

AS BUILT CERTIFICATION
I HEREBY CERTIFY THAT THE CIRCLED GRADES
ARE EXISTING FINISH GRADES CHECKED IN THE
FIELD ON _____ AND THAT
SURVEY IS CORRECT TO THE BEST OF MY
KNOWLEDGE AND BELIEF
REG. SURVEYOR NO. _____

COLPETZER · WOODS
CONSULTANTS, INC.
9470 MENTOR AVENUE • MENTOR, OHIO 44060 • (216) 357-7569

DATE 11-13-87
SCALE 1"=40'
DRWN BY *[Signature]*
CHKD BY *[Signature]*
JOB NO. 13-116
FB 232-A PG

NOTE: PLAN FOR
EVANCO H. TRESCER, INC.
BIG DEEP HOLLOW, ME. FOR CHIL-
BRIDGE SUELO. NO. 81 IN THE PINE SUB. NO. 5
IN PAINESVILLE TOWNSHIP, CHIL.