

BELLMORE ROAD 60'

N 00°05'34" W 75.00'

N 89°56'26" E 362.30'

S 00°40'23" W 75.00'

EXIST. STM. MH
RIM ELEV = 696.44
INV. = 691.61 (NORTH)
INV. = 691.44 (SOUTH)
INV. = 691.59 (EAST)
INV. = 691.69 (WEST)


EXIST. GRATE INLET
RIM ELEV. = 695.92
INV. = 691.90 (WEST)

1 PIN SET
EXIST. GRATE INLET
RIM ELEV = 695.97
INV. = 691.73 (WEST)
INV. = 691.77 (EAST)

21
27184 SQ. FT.
0.6240 ACRES

22
27161 SQ. FT.
0.6235 ACRES

23
20046 SQ. FT.
0.4602 ACRES

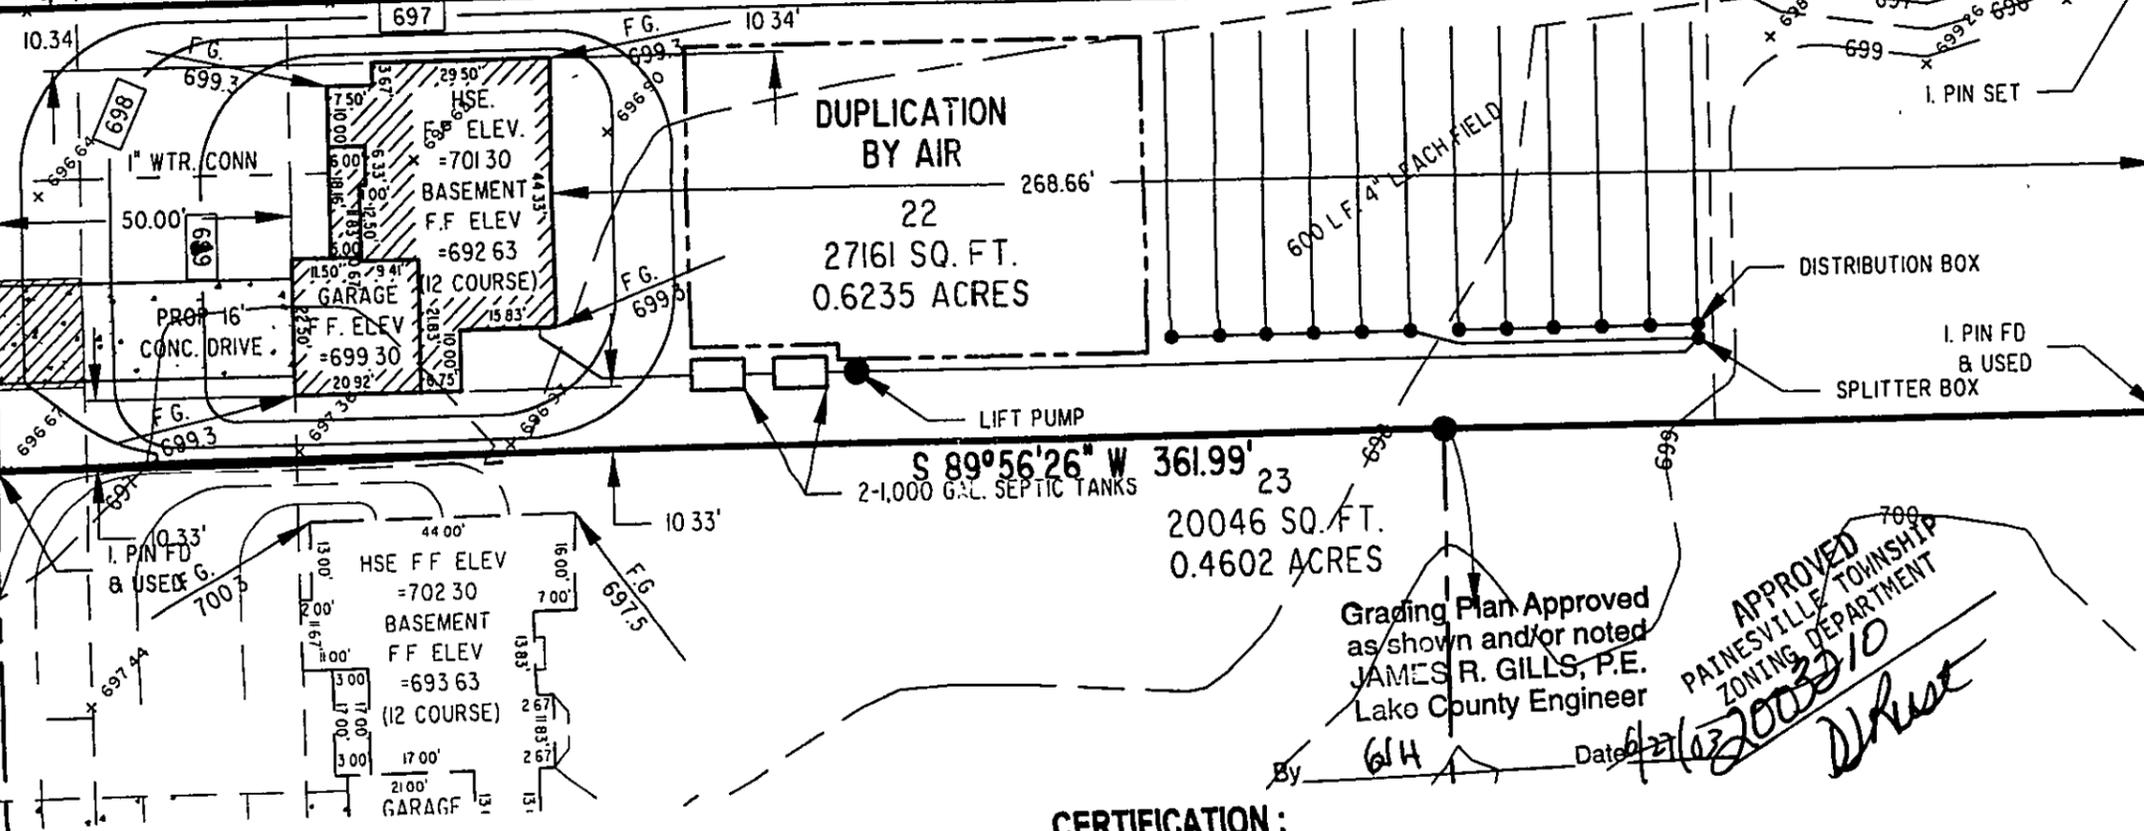

GENERAL NOTES:

1. BENCHMARK - TOP STEM OF EXISTING FIRE HYDRANT LOCATED IN FRONT SUBLOT 23, ELEVATION = 700.31.
2. DRIVEWAY APRON TO BE 6" THICK CONCRETE.
3. ALL DOWNSPOUTS TO BE OUTLETED TO SPLASH BLOCKS.
4. CONTRACTOR RESPONSIBLE FOR CONTACTING THE OHIO UTILITY PROTECTION SERVICE (1.800.362.2764) AND ALL UTILITY COMPANIES A MINIMUM OF 48 HOURS PRIOR TO CONSTRUCTION.
5. THE LOCATION BOTH HORIZONTAL AND VERTICAL OF EXISTING UNDERGROUND UTILITIES SHOWN HEREON, HAVE BEEN OBTAINED BY A DILIGENT AND COMPREHENSIVE SEARCH OF AVAILABLE RECORDS. VERIFICATION BY FIELD OBSERVATION HAS BEEN CONDUCTED WHERE PRACTICAL, HOWEVER, BARRINGTON CONSULTING GROUP, INC. DOES NOT GUARANTEE THE COMPLETENESS, NOR ACCURACY THEREOF.
6. CONTRACTOR SHALL VERIFY ELEVATIONS OF LATREAL INVERTS IN THE FIELD PRIOR TO FOUNDATION EXCAVATION.
7. EROSION AND SEDIMENT-CONTROL PRACTICES TO BE INSTALLED AS DESCRIBED IN THE RAIN WATER LAND DEVELOPMENT MANUAL AS DIRECTED BY THE LAKE COUNTY SOIL AND WATER CONSERVATION DISTRICT.
8. TEMPORARY SEEDING SHALL BE APPLIED ON ALL DISTURBED SOIL THAT WILL NOT BE REWORKED FOR WITHIN 7 DAYS.

CERTIFICATION:


"I THE UNDERSIGNED HEREBY CERTIFIES THAT THIS TOPOGRAPHY INDICATED BY 1 FOOT CONTOURS AND ELEVATION SHOWN HEREON REPRESENTS AN ACTUAL SURVEY MADE BY ME ON THE 16th DAY OF JANUARY, 2002 AND THE ELEVATIONS WERE TAKEN AT AN APPROPRIATE INTERVAL AND AS OF THAT DAY THEY EXISTED AS INDICATED HEREON.

"I HEREBY CERTIFY THAT THIS PLAN WAS PREPARED BY ME AND IS CORRECT TO THE BEST OF MY KNOWLEDGE AND BELIEF"

By *[Signature]*
DAVID W. NOVAK, P.S. No. 7507

Grading Plan Approved
as shown and/or noted
JAMES R. GILLS, P.E.
Lako County Engineer

APPROVED
PAINESVILLE TOWNSHIP
ZONING DEPARTMENT
2003/10

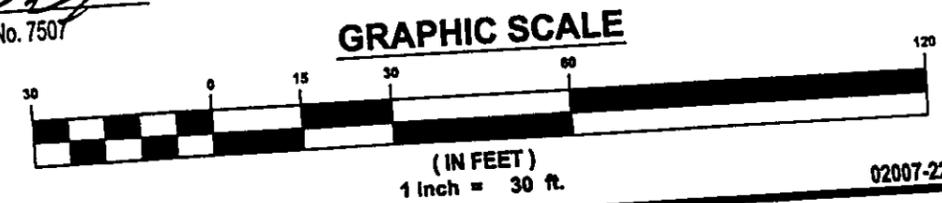

Barrington
CONSULTING GROUP, INC.

Barrington
CONSULTING GROUP, INC.
38342 WESTERN PARKWAY, SUITE 10
WILLOUGHBY, OHIO 44094
PHONE 440.946.1761 FAX 440.918.0486



SITE PLAN
SUBLOT 22, BELLMORE ROAD, PAINESVILLE TWP.
BELLMORE SUBDIVISION
LITTLE MOUNTAIN HOMES, INC.

DRAWN	WSO
CHECKED	DWN
DATE	JUNE 13, 2003
SCALE	1" = 30'
JOB NO.	02007-22
SHEET	112

02007-22