


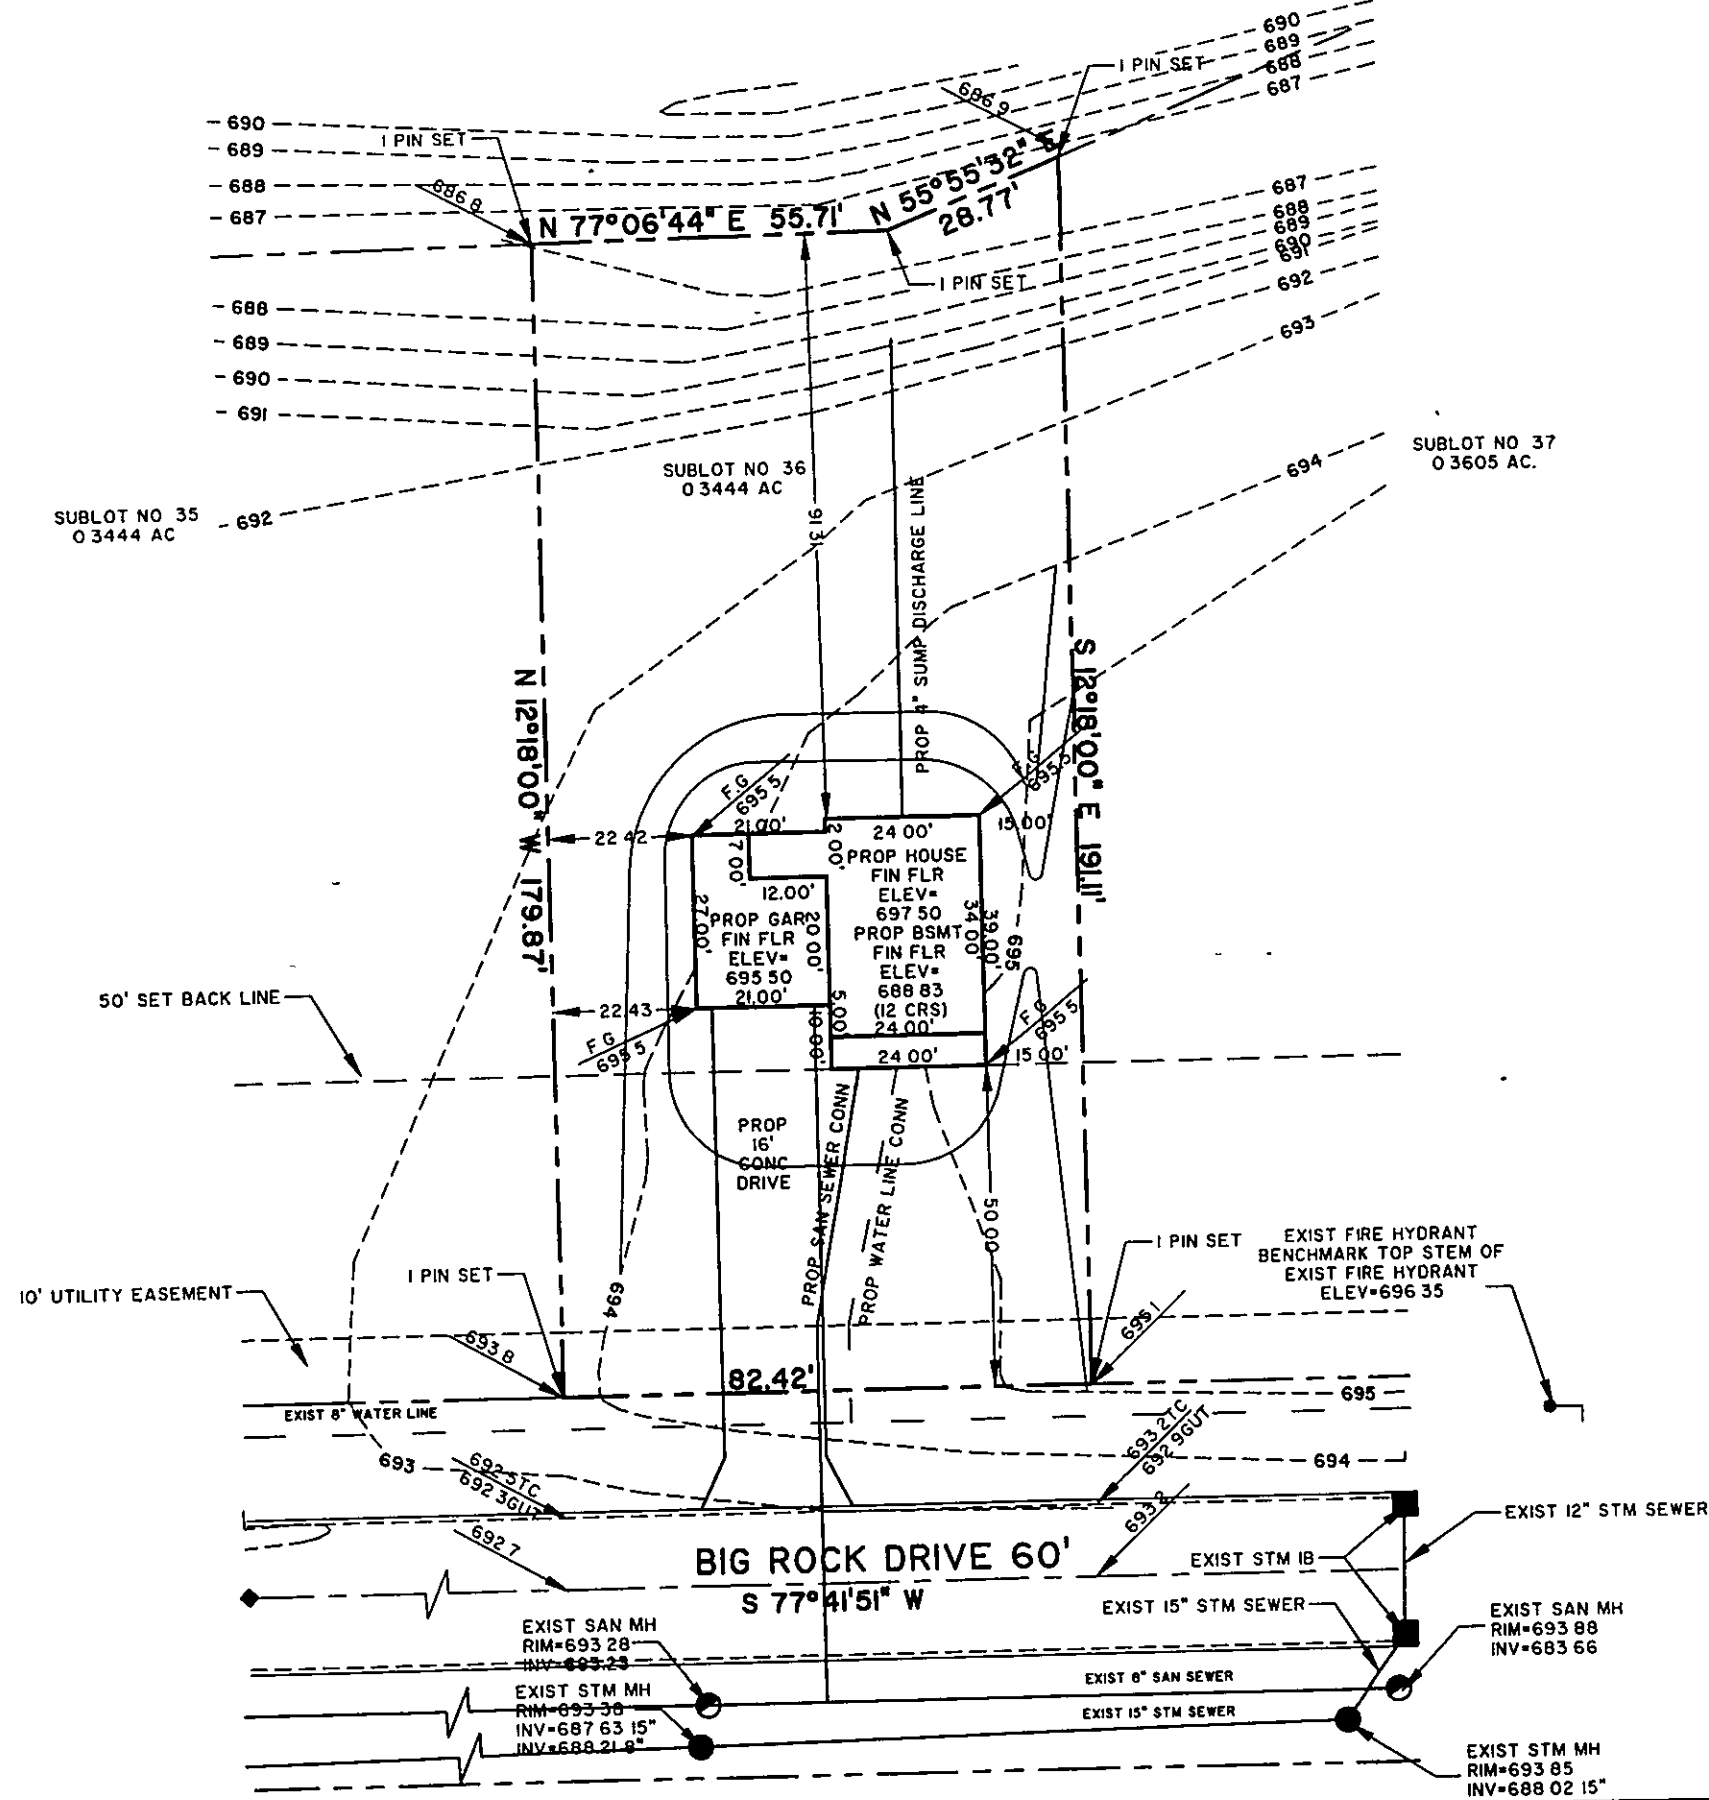

APPROVED
PAINESVILLE TOWNSHIP
ZONING DEPARTMENT
1990063
D. Rust

GENERAL NOTES:

1. DRIVEWAY APRON TO BE 6" THICK
2. BENCHMARK - TOP STEM OF FIRE HYDRANT LOCATED IN FRONT OF SUBLOT No.37, ELEV. = 696.35

LEGEND

	EXISTING CONTOUR
	PROPOSED CONTOUR
	EXISTING ELEVATION
	PROPOSED ELEVATION


CERTIFICATION

"I THE UNDERSIGNED HEREBY CERTIFY THAT THIS TOPOGRAPHY INDICATED BY 'I' CONTOURS AND ELEVATIONS SHOWN HEREON REPRESENTS AN ACTUAL SURVEY MADE BY ME ON THE 29TH DAY OF MARCH, 1999 AND THE ELEVATIONS WERE TAKEN AT APPROPRIATE INTERVALS AND AS OF THAT DAY THEY EXISTED AS INDICATED HEREON.


"I HEREBY CERTIFY THAT THIS PLAN WAS PREPARED BY ME AND IS CORRECT TO THE BEST OF MY KNOWLEDGE"

DAVID W. NOVAK, P.S. No. 7507

GRAPHIC SCALE

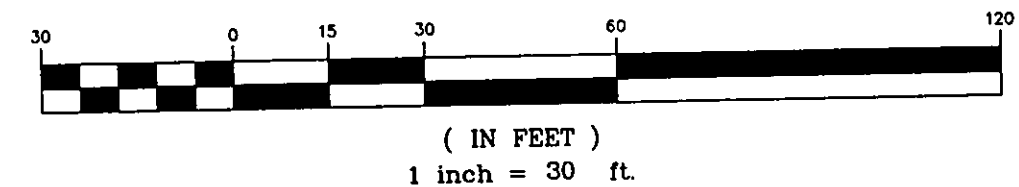

REV	DESCRIPTION	DATE	BY	CHKD

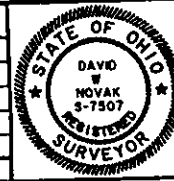

Himebaugh and Novak
Surveyors and Site Consultants
38342 Western Parkway, Unit 10
Willoughby, Ohio 44094
(440) 946-1761, (440) 918-0486 Fax.

LITTLE MOUNTAIN HOMES, INC.
1447 NORTH RIDGE RD, PAINESVILLE, OH. 44077

DATE: APRIL 7, 1999
DRAWN BY: C.R. KRAFT
CHECKED BY: DWN
APPROVED BY:
P.S. No. 7507

SITE PLAN
SUBLOT NO. 36 BIG ROCK DRIVE, PAINESVILLE, OH. 44077

SCALES	
HORIZ. 1" = 30'	
VERT. NONE	
CONTRACT No.	
99022-36	
SHEET No.	OF
1	1