

Grading Plan Approved
as shown and/or note
THOMAS P. GILLES, P.E.
Lake County Engineer

By TAM Date 5/11/99

APPROVED
PAINESVILLE TOWNSHIP
ZONING DEPARTMENT
19990110
D. Rust

**ROOF DRAINS
SHALL DISCHARGE
TO SPLASH BLOCKS**



GENERAL NOTES:

1. DRIVEWAY APRON TO BE 6" THICK
2. BENCHMARK - TOP STEM OF FIRE HYDRANT LOCATED
IN FRONT OF SUBLOT No. 31, ELEV. = 693.08

LEGEND

	EXISTING CONTOUR
	PROPOSED CONTOUR
	EXISTING ELEVATION
	PROPOSED ELEVATION

CERTIFICATION

"I THE UNDERSIGNED HEREBY CERTIFY THAT THIS TOPOGRAPHY
INDICATED BY 'I' CONTOURS AND ELEVATIONS SHOWN HEREON
REPRESENTS AN ACTUAL SURVEY MADE BY ME ON THE 20TH
DAY OF APRIL, 1999 AND THE ELEVATIONS WERE TAKEN AT
APPROPRIATE INTERVALS AND AS OF THAT DAY THEY EXISTED
AS INDICATED HEREON.


"I HEREBY CERTIFY THAT THIS PLAN WAS PREPARED BY ME
AND IS CORRECT TO THE BEST OF MY KNOWLEDGE"

David W. Novak
DAVID W. NOVAK, P S No. 7507


GRAPHIC SCALE



(IN FEET)
1 inch = 30 ft.

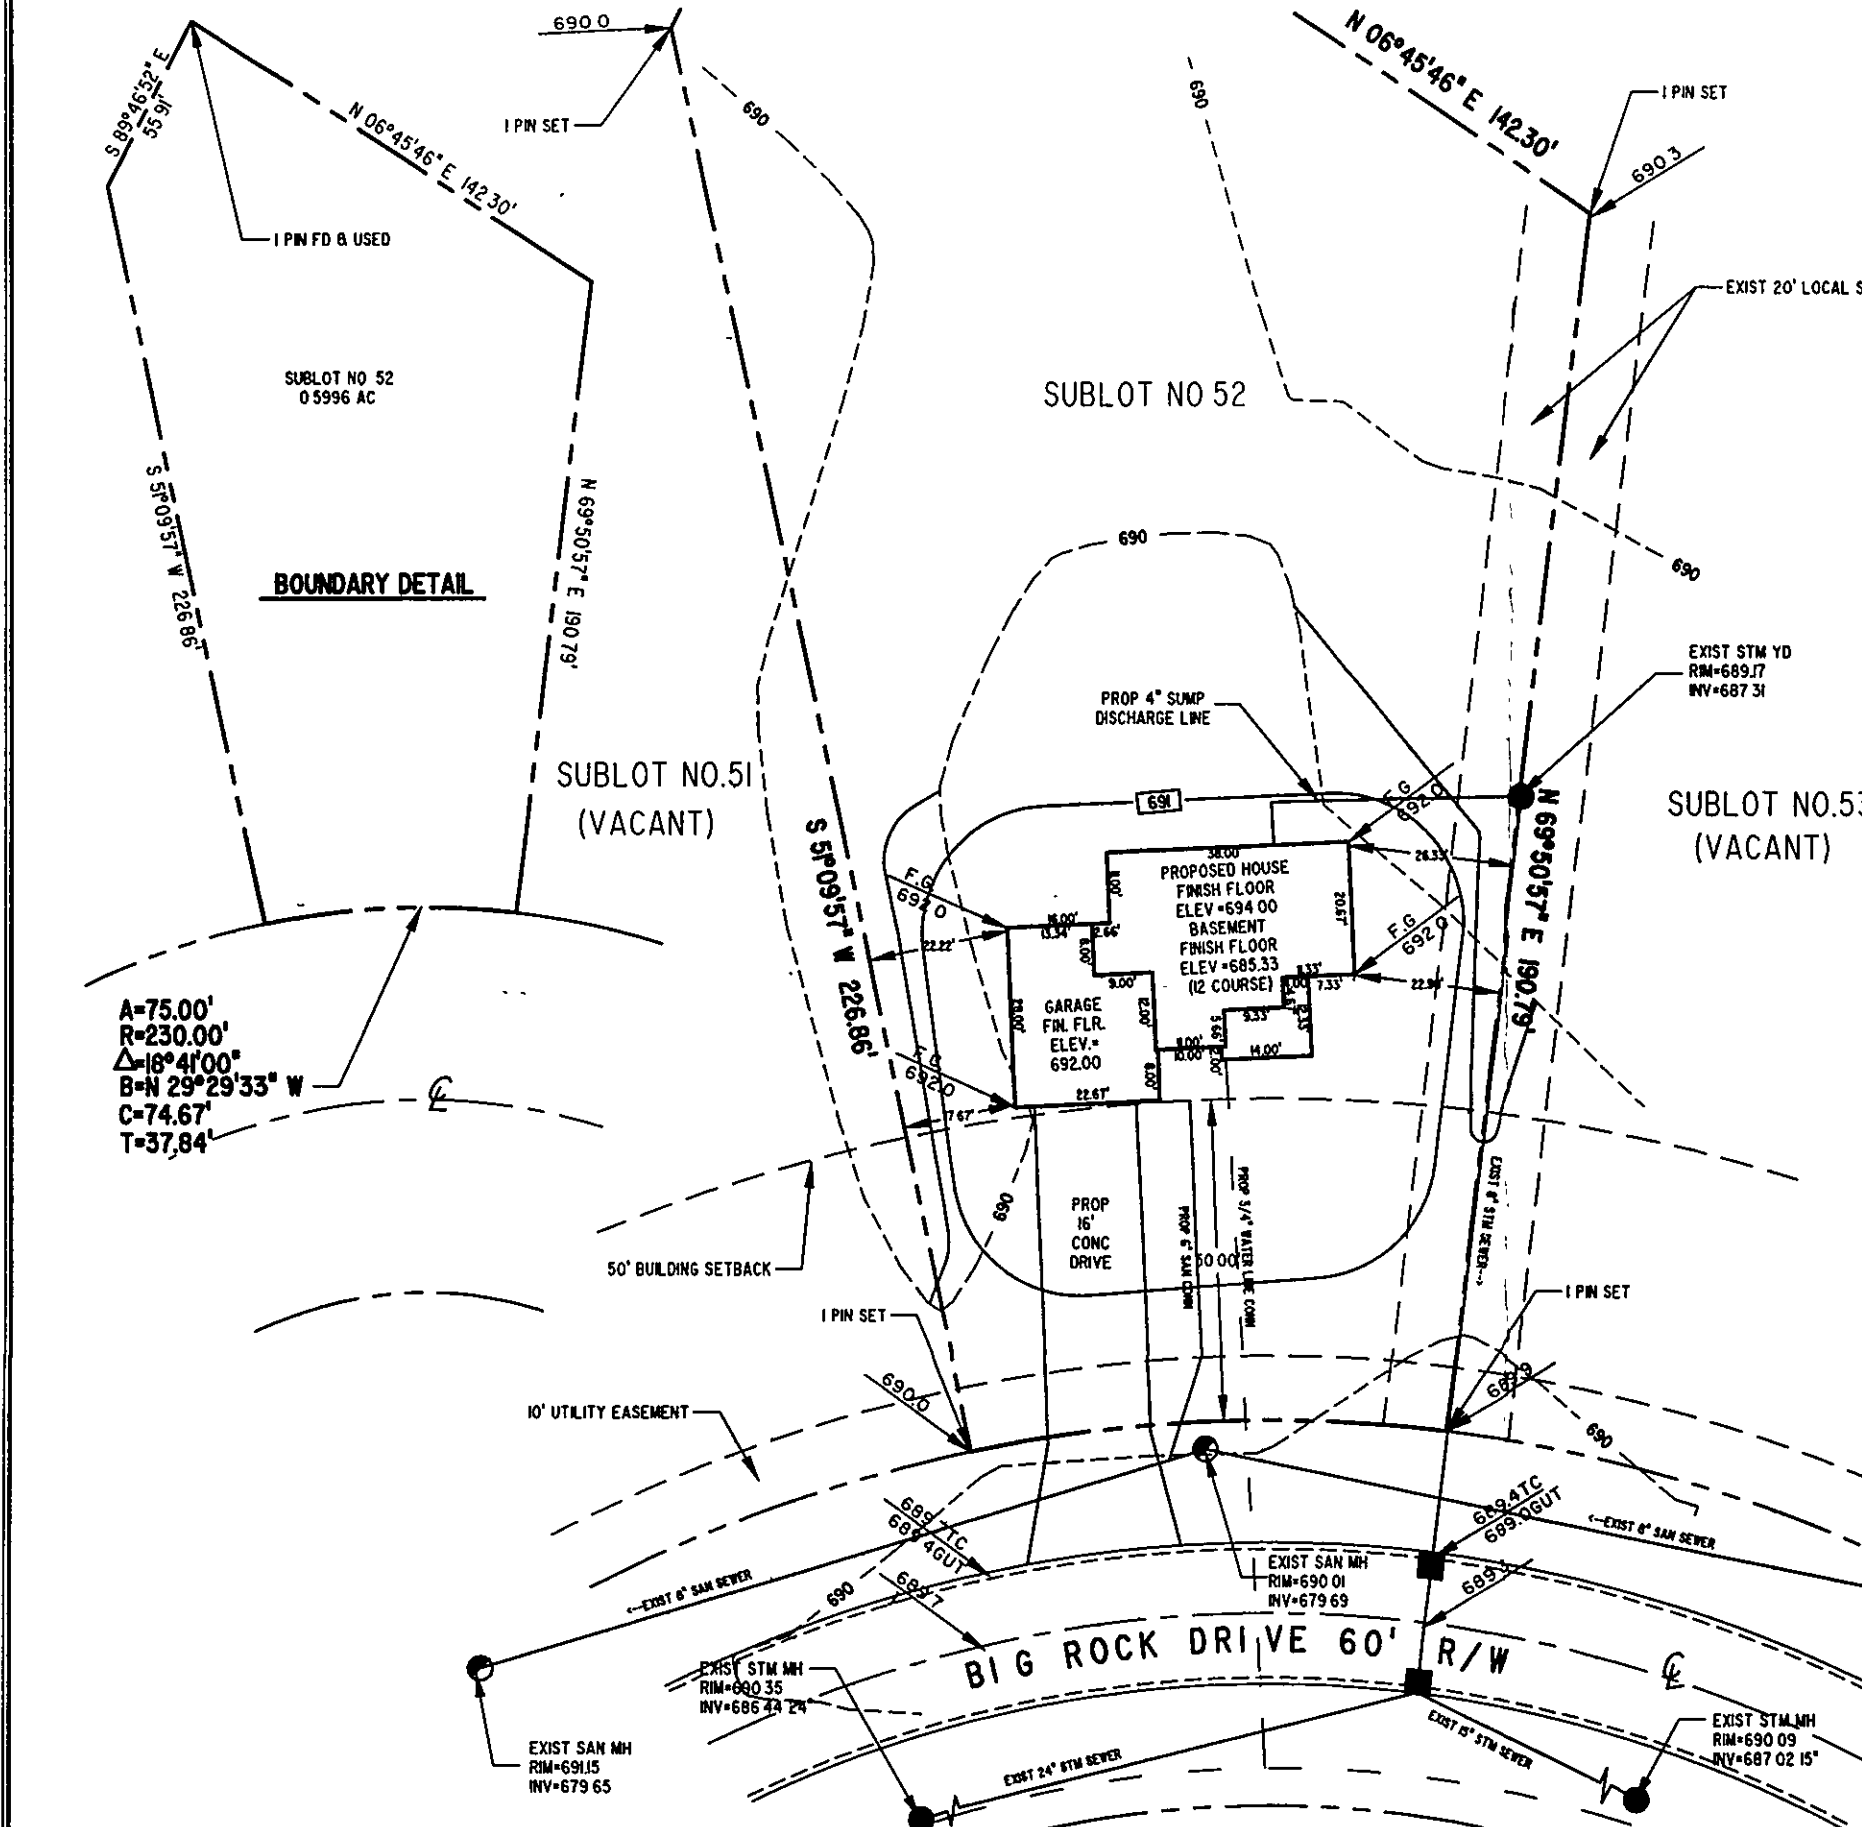

REV	DESCRIPTION	DATE	BY	CHK'D

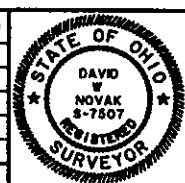

Himebaugh and Novak
Surveyors and Site Consultants
38342 Western Parkway, Unit 10
Willoughby, Ohio 44094
(440) 946-1761, (440) 918-0486 Fax.

LITTLE MOUNTAIN HOMES, INC.
1447 NORTH RIDGE ROAD, PAINESVILLE, OH. 44077

DATE:	APRIL 29, 1999
DRAWN BY:	C.R. KRAFT
CHECKED BY:	DWN
APPROVED BY:	
P.L. No.	

SITE PLAN
SUBLOT NO. 52 BIG ROCK DRIVE, EASTERN WOODLANDS SUB.
PAINESVILLE, OH. 44077

SCALES:	
HORIZ. 1" = 30'	
VERT. 1" = 10'	
CONTRACT NO.	
99022-52	
SHEET No.	
OF	