
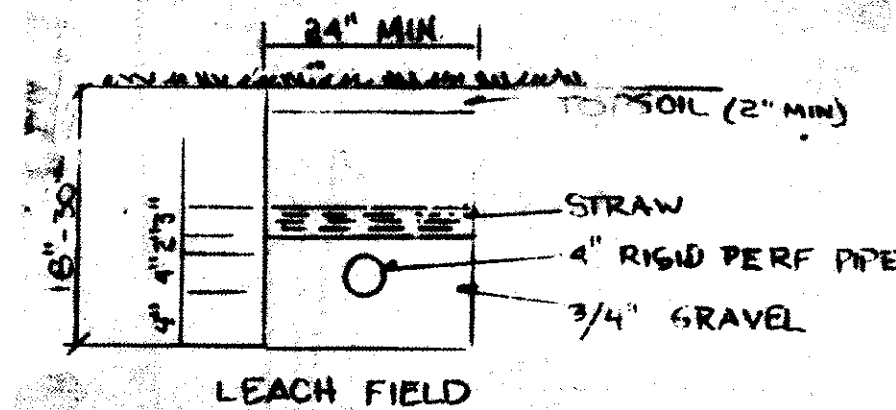


SITE PLAN FOR GISELA EVOLA BEING PROPOSED SPLIT No. 4 IN LOTS 9 & 10, TRACT 1 IN PAINESVILLE TOWNSHIP, LAKE COUNTY, OHIO.

SCALE: 1" = 20'

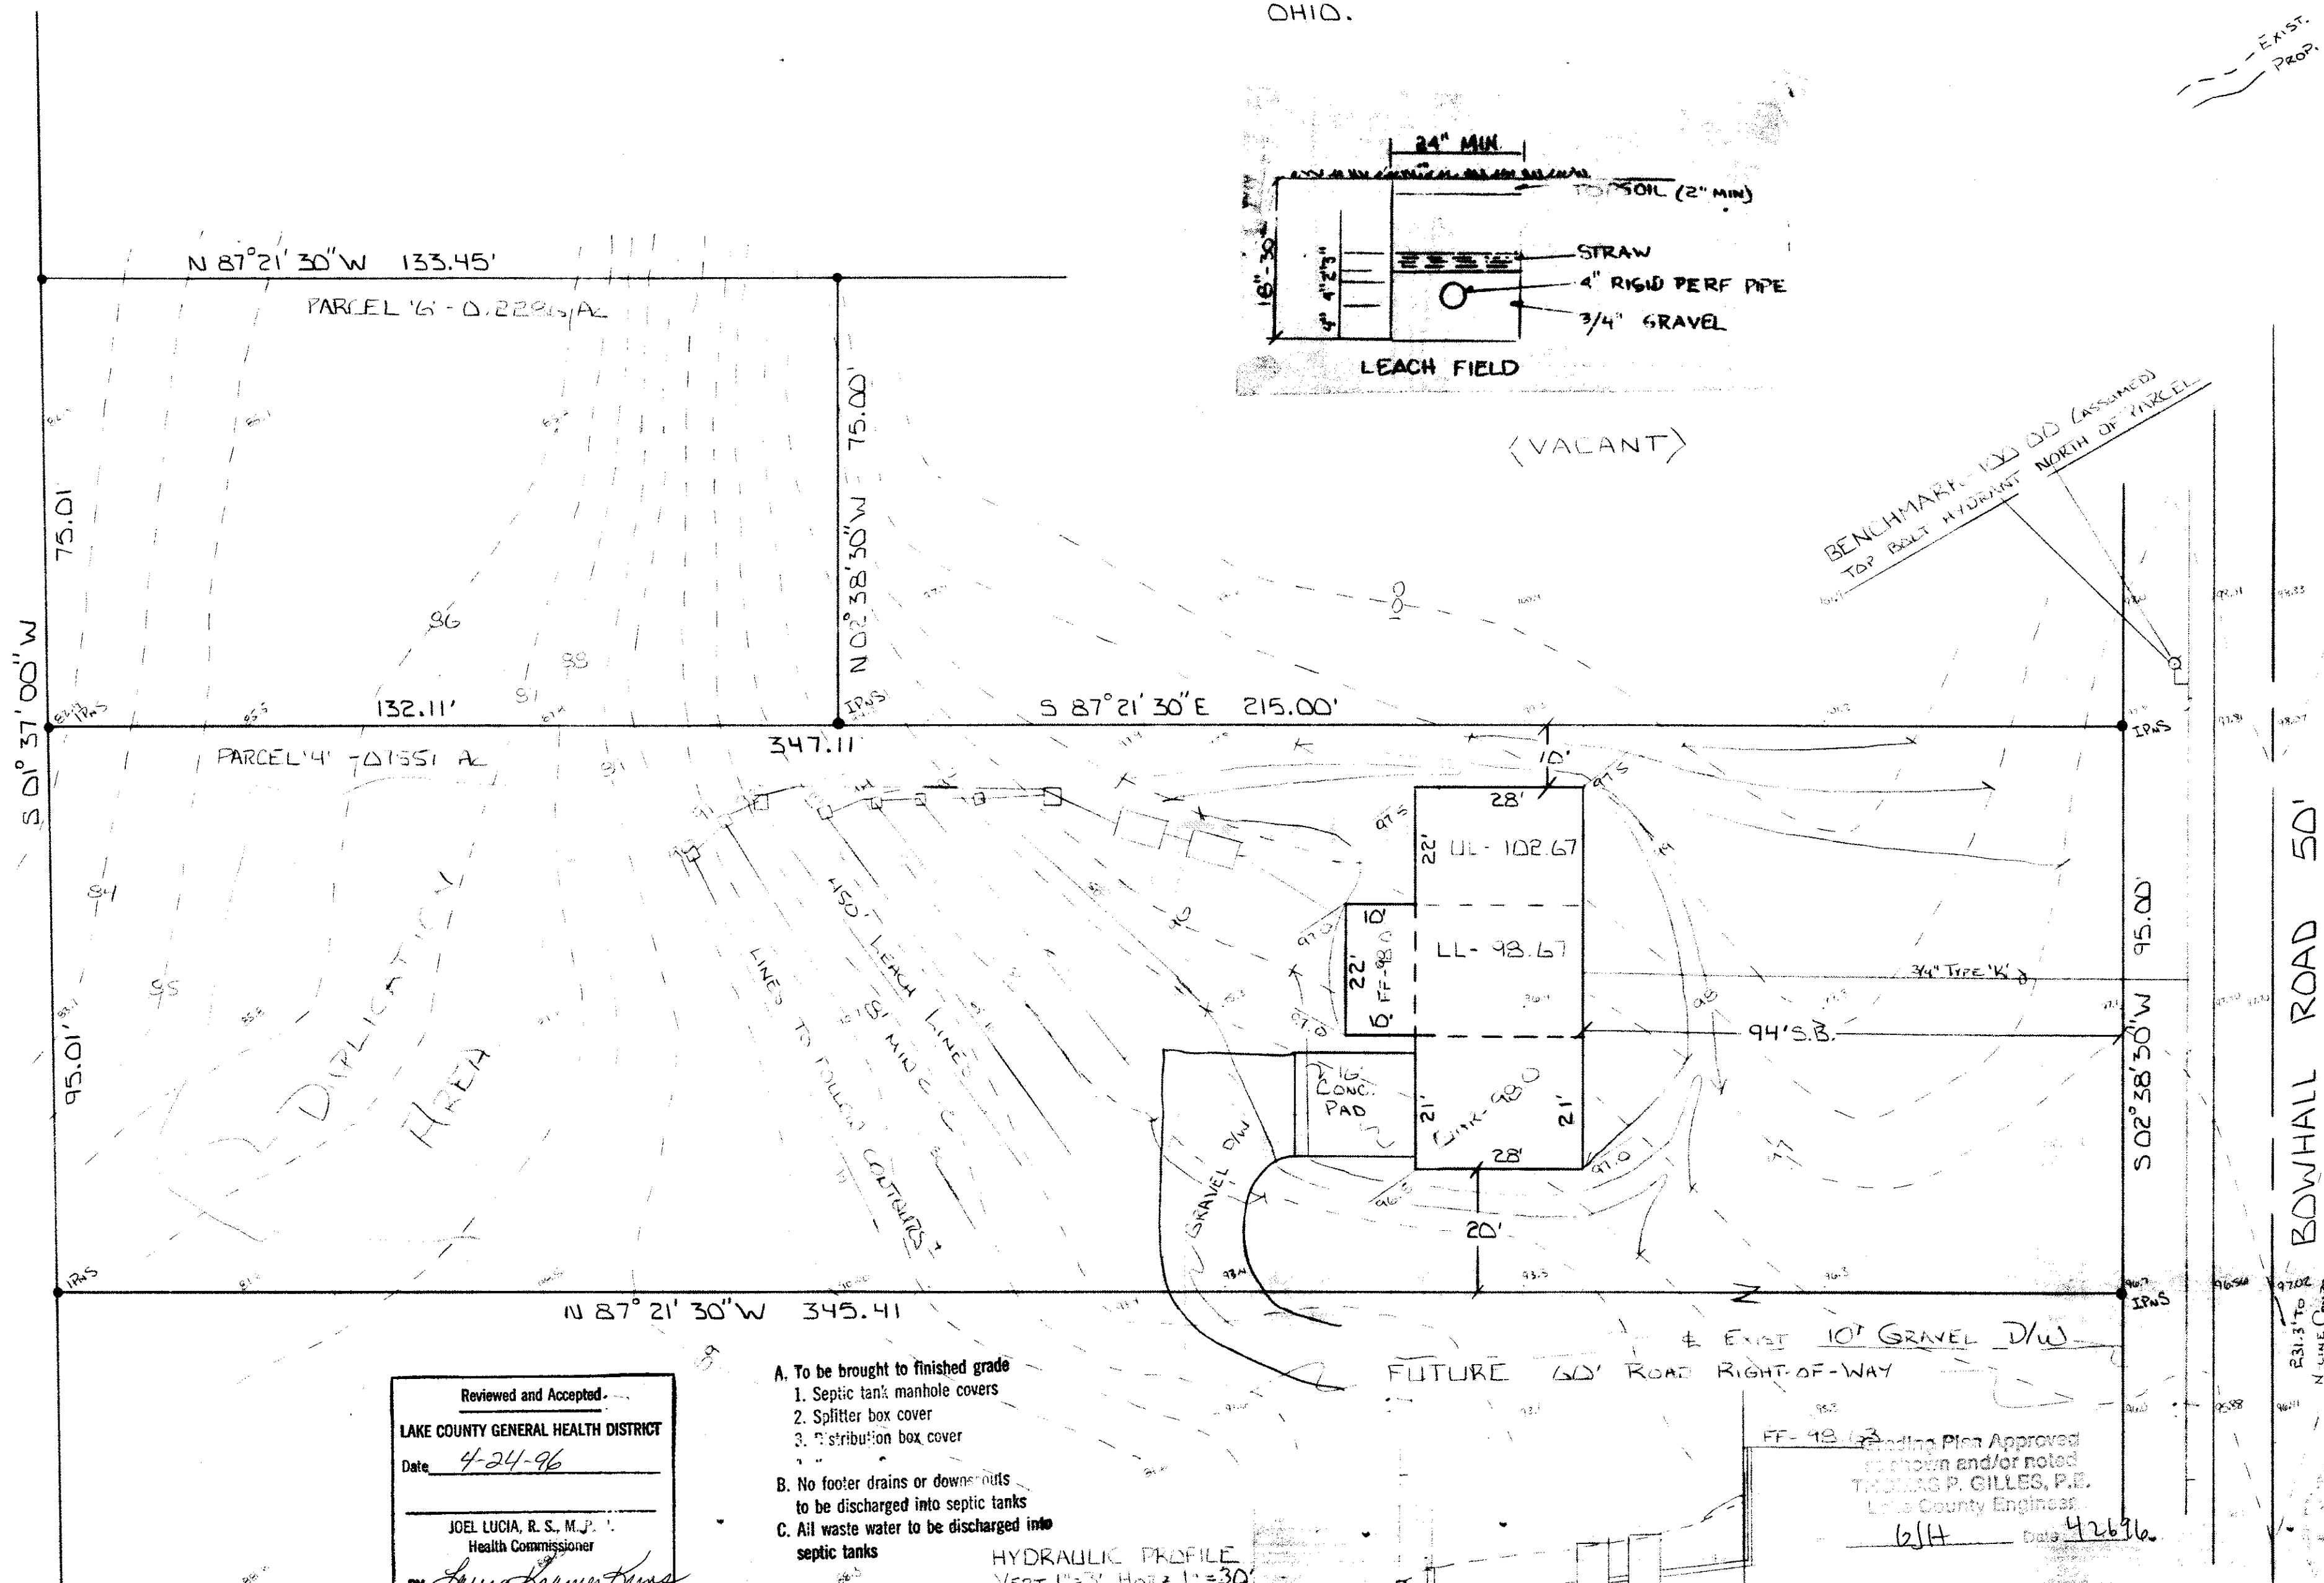

Reviewed and Accepted
LAKE COUNTY GENERAL HEALTH DISTRICT
Date 4-24-96
JOEL LUCIA, R. S., M. J.
Health Commissioner
BY James Hammer

- A. To be brought to finished grade
1. Septic tank manhole covers
2. Splitter box cover
3. Distribution box cover
B. No footer drains or downspouts
to be discharged into septic tanks
C. All waste water to be discharged into
septic tanks

HYDRAULIC PROFILE
VERT 1"=3' HORIZ 1"=30'
3 BEDROOM HOME

LOW YIELD WATER
FIXTURES REQUIRED
ON ALL:

— Shower Head
— Toilet

FF-19-13
Seeding Plan Approved
as shown and/or noted
THOMAS P. GILLES, P.E.
Lake County Engineer

6/5H Date 4-26-96

I, the undersigned hereby certify this
topography, indicated by 1' contours
and elevations shown hereon represent
an actual field survey by me on APRIL 16, 1996 (UPDATED)
and that the same were taken at appropriate
intervals and that as of that date they
exist as indicated hereon.

J. M. Coffman
No. 6057

VILLAGE SURVEYING CO.
10916 FAIRPORT HARBOR, OHIO 44077
(216) 357-1359

SEWAGE DISPOSAL PERMIT MUST BE
OBTAINED BY A LAKE COUNTY LICENSED
INSTALLER BEFORE INSTALLATION IS
STARTED.