

SITE PLAN

FOR


GISELA EVOLA

BEING PROPOSED SPLIT NO. 4 IN LOTS 9 & 10,
TRACT 1 IN PAINESVILLE TOWNSHIP, LAKE COUNTY,
OHIO.

SCALE: 1" = 20'


EXIST.
PROP.

EXIST.
PROP.

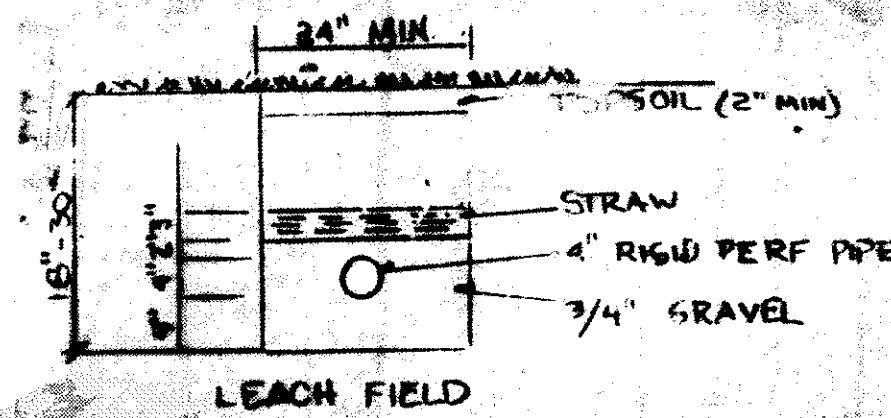

(VACANT)

BENCHMARK - 100' DD (ASSUMED)
TOP BOLT HYDRANT NORTH OF TRACT

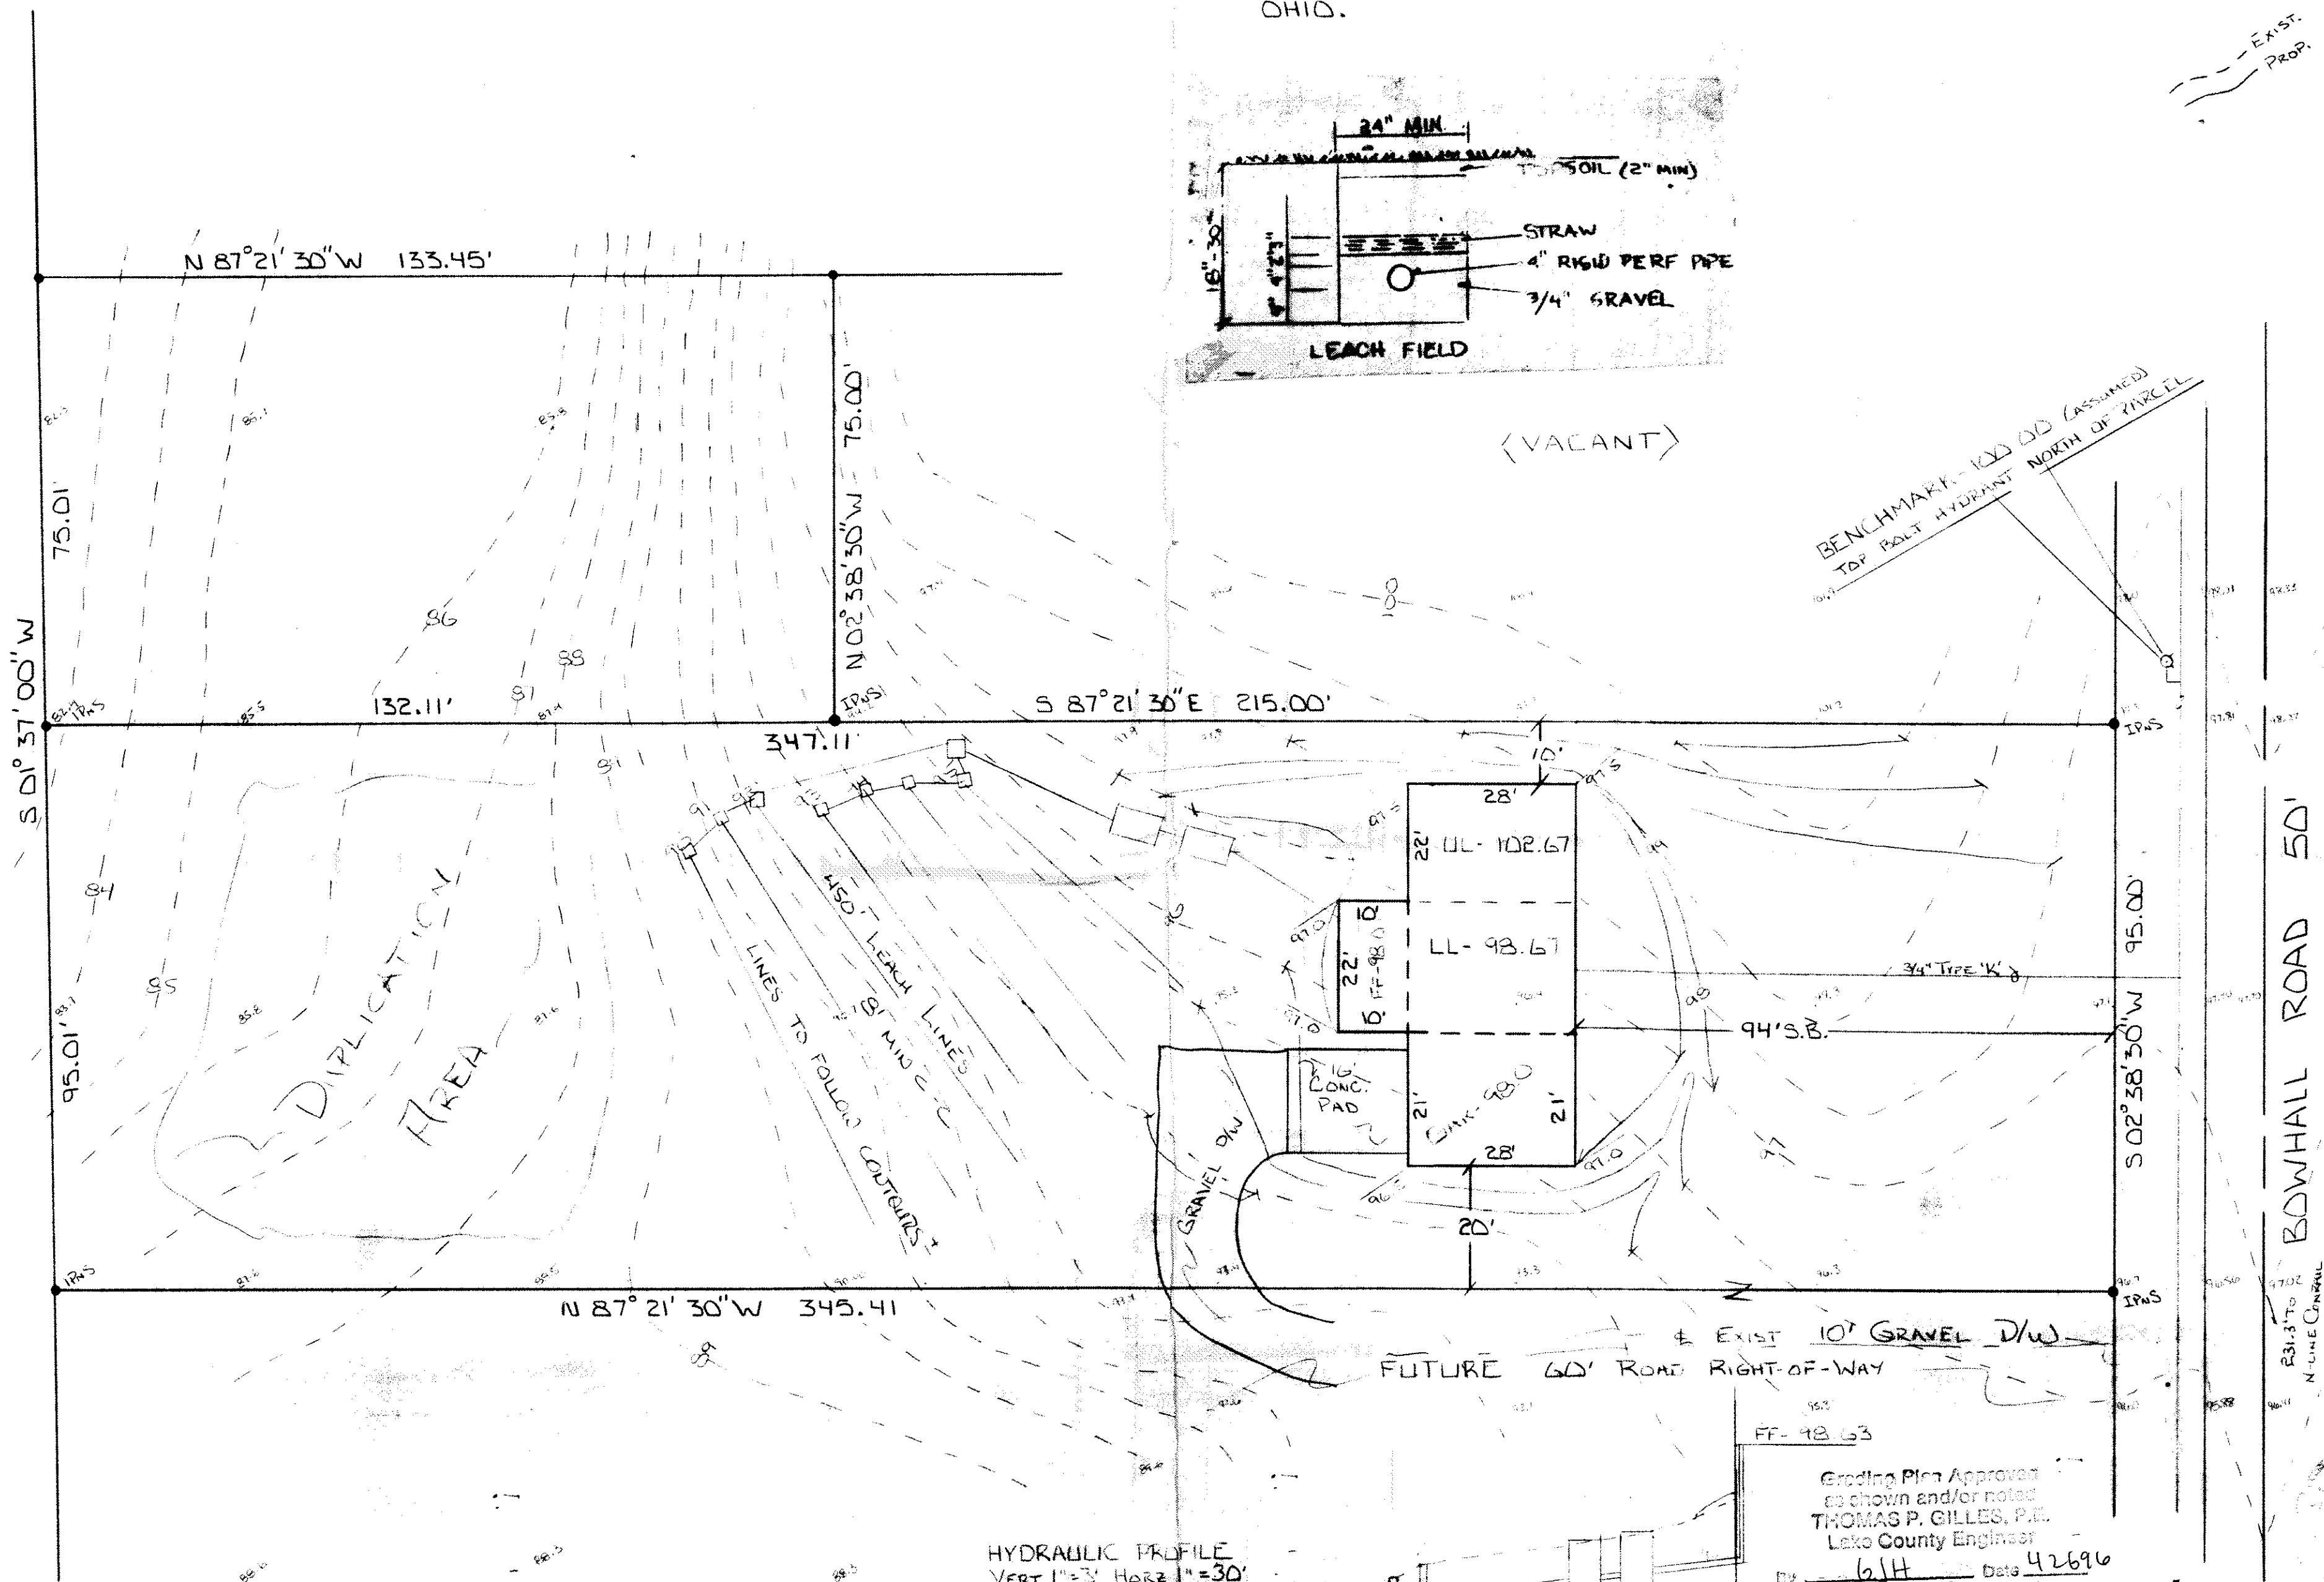

DIPLICATION AREA

450' LEACH LINES
LINES TO FOLLOW CONTOURS

HYDRAULIC PROFILE
VERT 1" = 3' HORIZ 1" = 30'
3 BEDROOM HOME


FUTURE 60' ROAD RIGHT-OF-WAY

FF- 98.63

Grading Plan Approved
as shown and/or noted
THOMAS P. GILLES, P.E.
Lake County Engineer

By 6/14 Date 4/26/96

APPROVED
PAINESVILLE TOWNSHIP
ZONING DEPARTMENT
#46-0432
D.K.R.

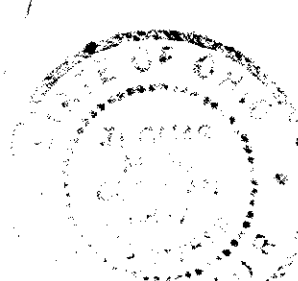

4-11-96

I, the undersigned hereby certify this topography, indicated by 1' contours, and elevations shown hereon represent an actual field survey by me on APRIL 16, 1996 (UPDATED) and that the were taken at appropriate intervals and that as of that date they existed as indicated hereon.
J. W. Offner
No 6857

VILLAGE SURVEYING CO.
10916 FAIRPORT HARBOR, OHIO 44077
(216) 357-1359