


DRAWING NUMBER	
TOWNSHIP OF PAINESVILLE COUNTY OF LAKE STATE OF OHIO	
BEING SUBLOT 21 BRIDGE PATH DRIVE	
DATE: MAR. 87	SCALE: 1"=20'
PLAT Vol. 4-4-2	APPROVED BY
DRAWN BY J.C.S.	JERRY GRADNAR
SITE PLAN FOR	

W. J. Grady
Zoning Inspector
3/25/87
6639
PAINESVILLE TOWNSHIP
ZONING APPROVED
3-25-88
This Permit Expires

Grading Plan Approved
as shown and/or noted
THOMAS P. GILLES, P.E.
Lake County Engineer
By *[Signature]* Date 3-26-87

EXISTING GRADES
PROPOSED GRADES
SWALE

[Handwritten Signature]
JERRY GRADNAR
14017

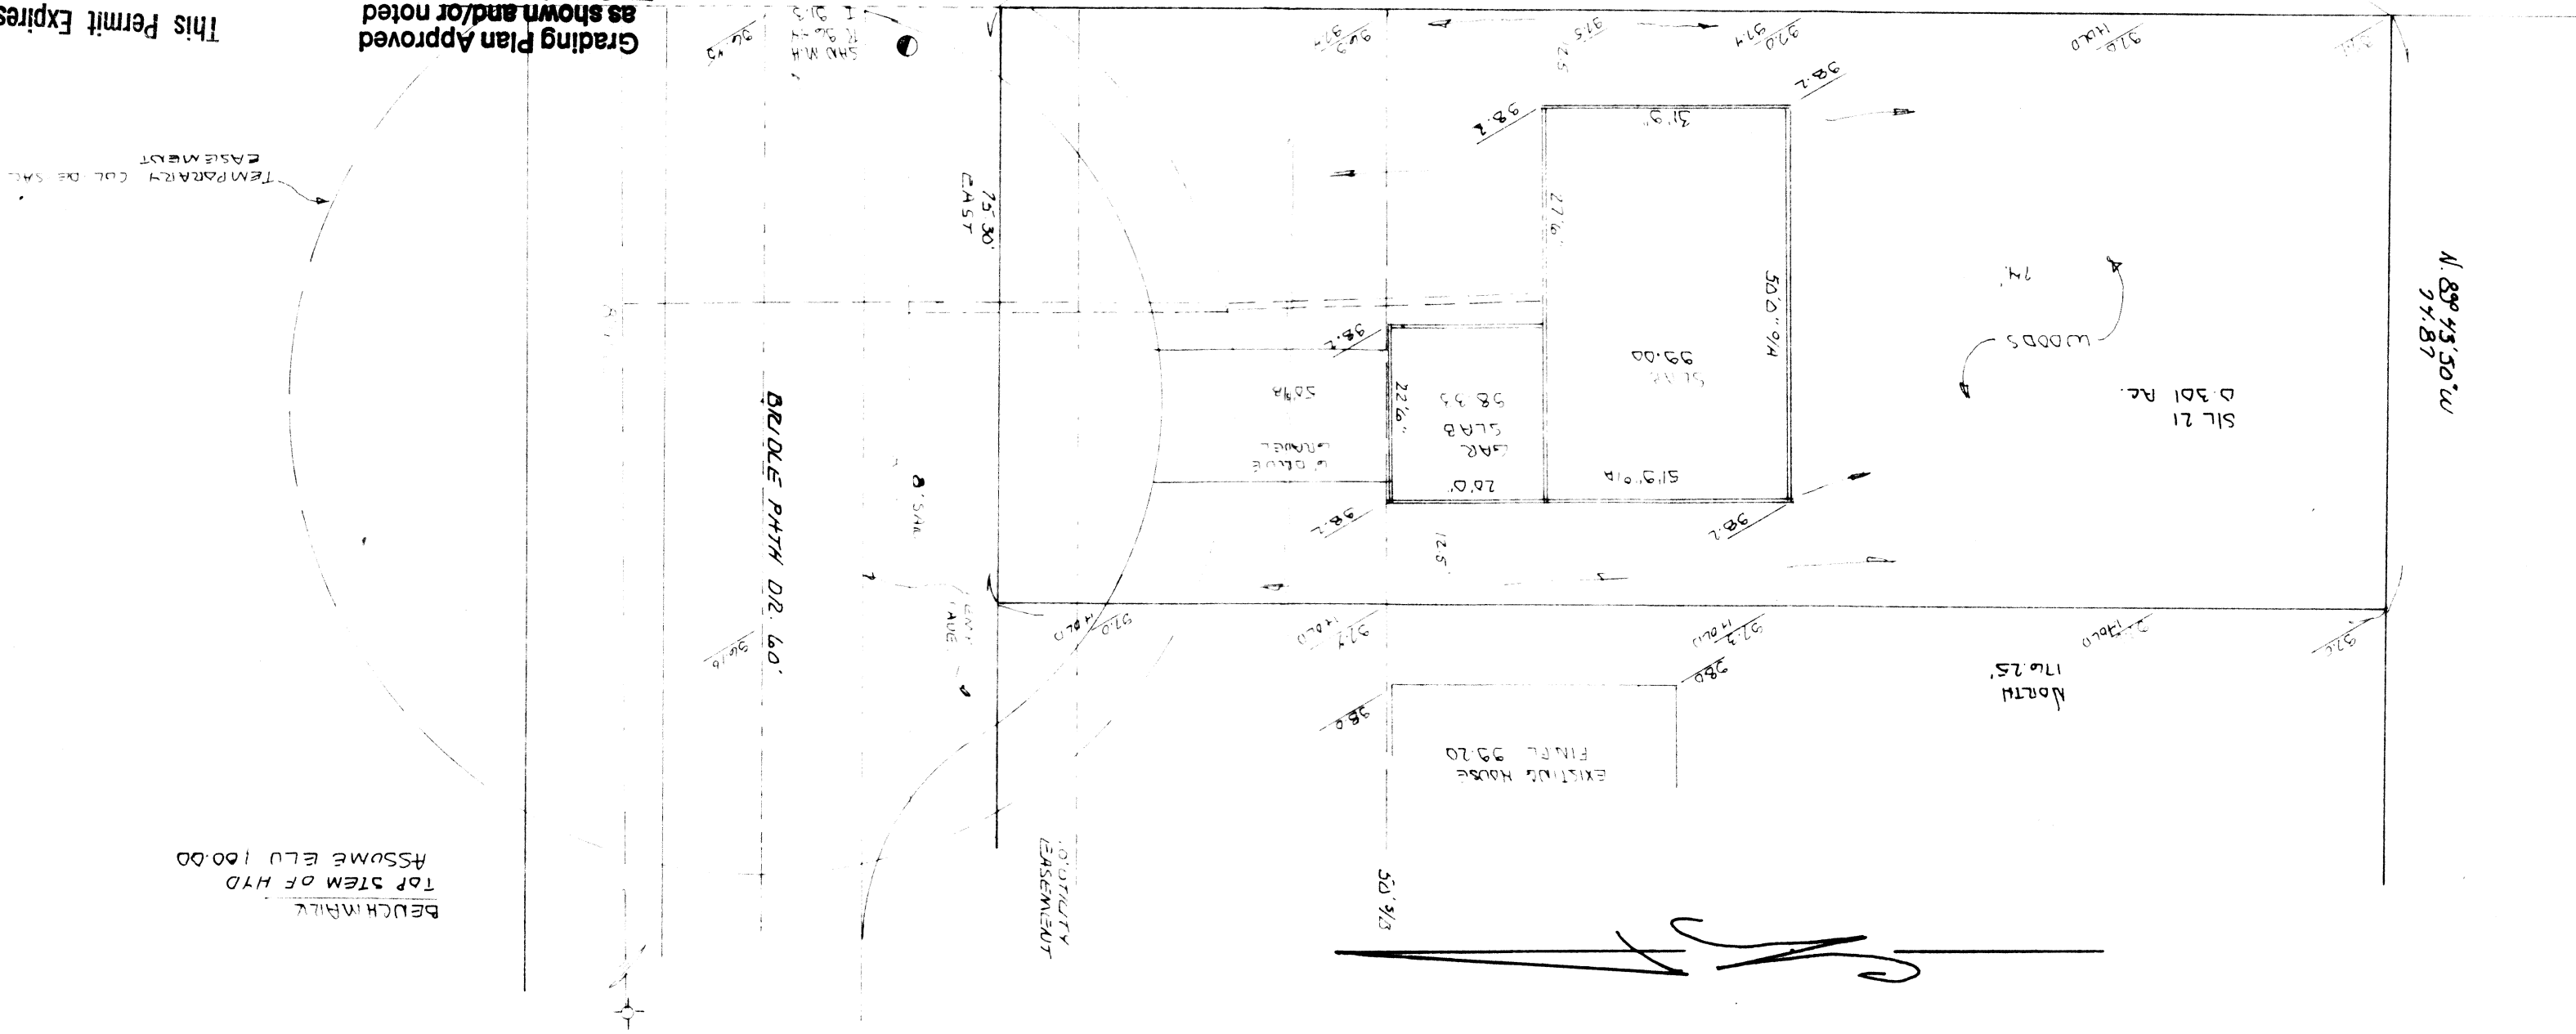

BECKHARTE
TOP STEM OF HYD
ASSUME ELU 100.00