


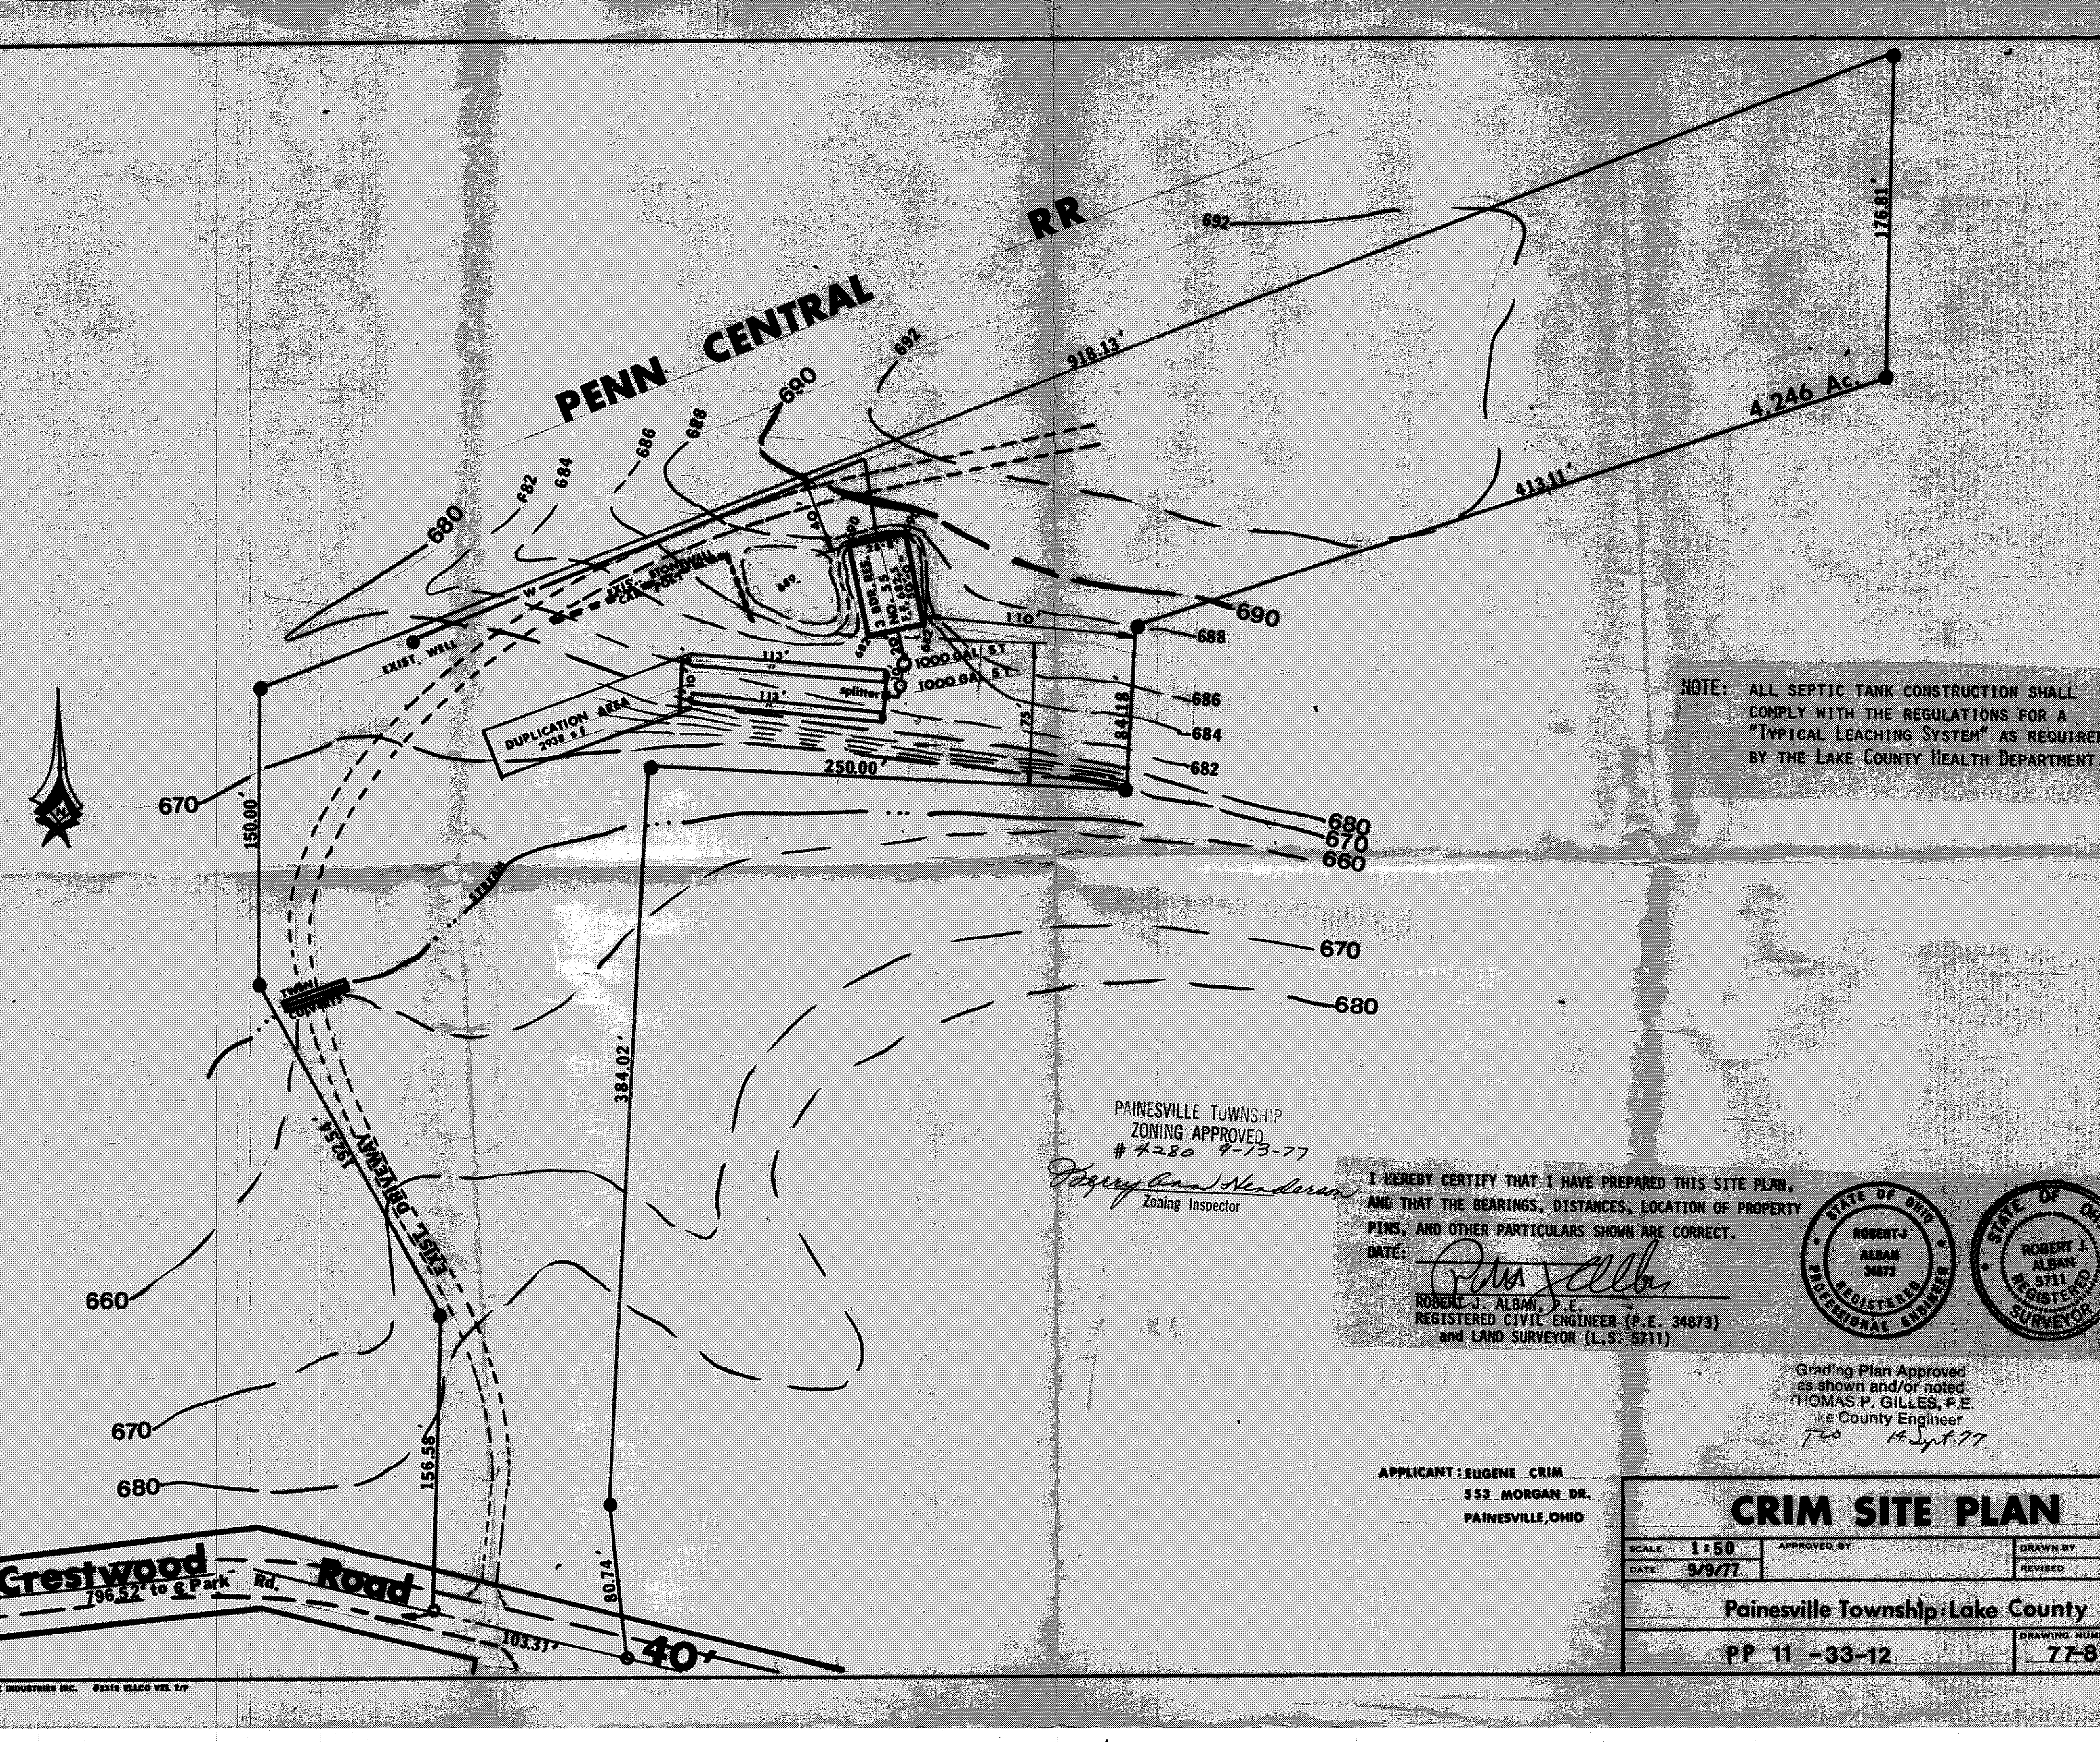

NOTE: ALL SEPTIC TANK CONSTRUCTION SHALL COMPLY WITH THE REGULATIONS FOR A "TYPICAL LEACHING SYSTEM" AS REQUIRED BY THE LAKE COUNTY HEALTH DEPARTMENT

PAINESVILLE TOWNSHIP
ZONING APPROVED
4280 4-13-77

Deborah Ann Henderson
Zoning Inspector

I HEREBY CERTIFY THAT I HAVE PREPARED THIS SITE PLAN, AND THAT THE BEARINGS, DISTANCES, LOCATION OF PROPERTY LINES, AND OTHER PARTICULARS SHOWN ARE CORRECT.
DATE: _____

Robert J. Alban
ROBERT J. ALBAN, P.E.
REGISTERED CIVIL ENGINEER (P.E. 34873)
and LAND SURVEYOR (L.S. 5711)



Grading Plan Approved
as shown and/or noted
THOMAS P. GILLES, P.E.
Lake County Engineer
TPO 14 Sept 77

APPLICANT: EUGENE CRIM
553 MORGAN DR.
PAINESVILLE, OHIO

CRIM SITE PLAN

SCALE	1:50	APPROVED BY	DRAWN BY
DATE	9/9/77	REVIS	REVIS
Painesville Township - Lake County			
PP 11 - 33-12			DRAWING NUMBER 77-8