
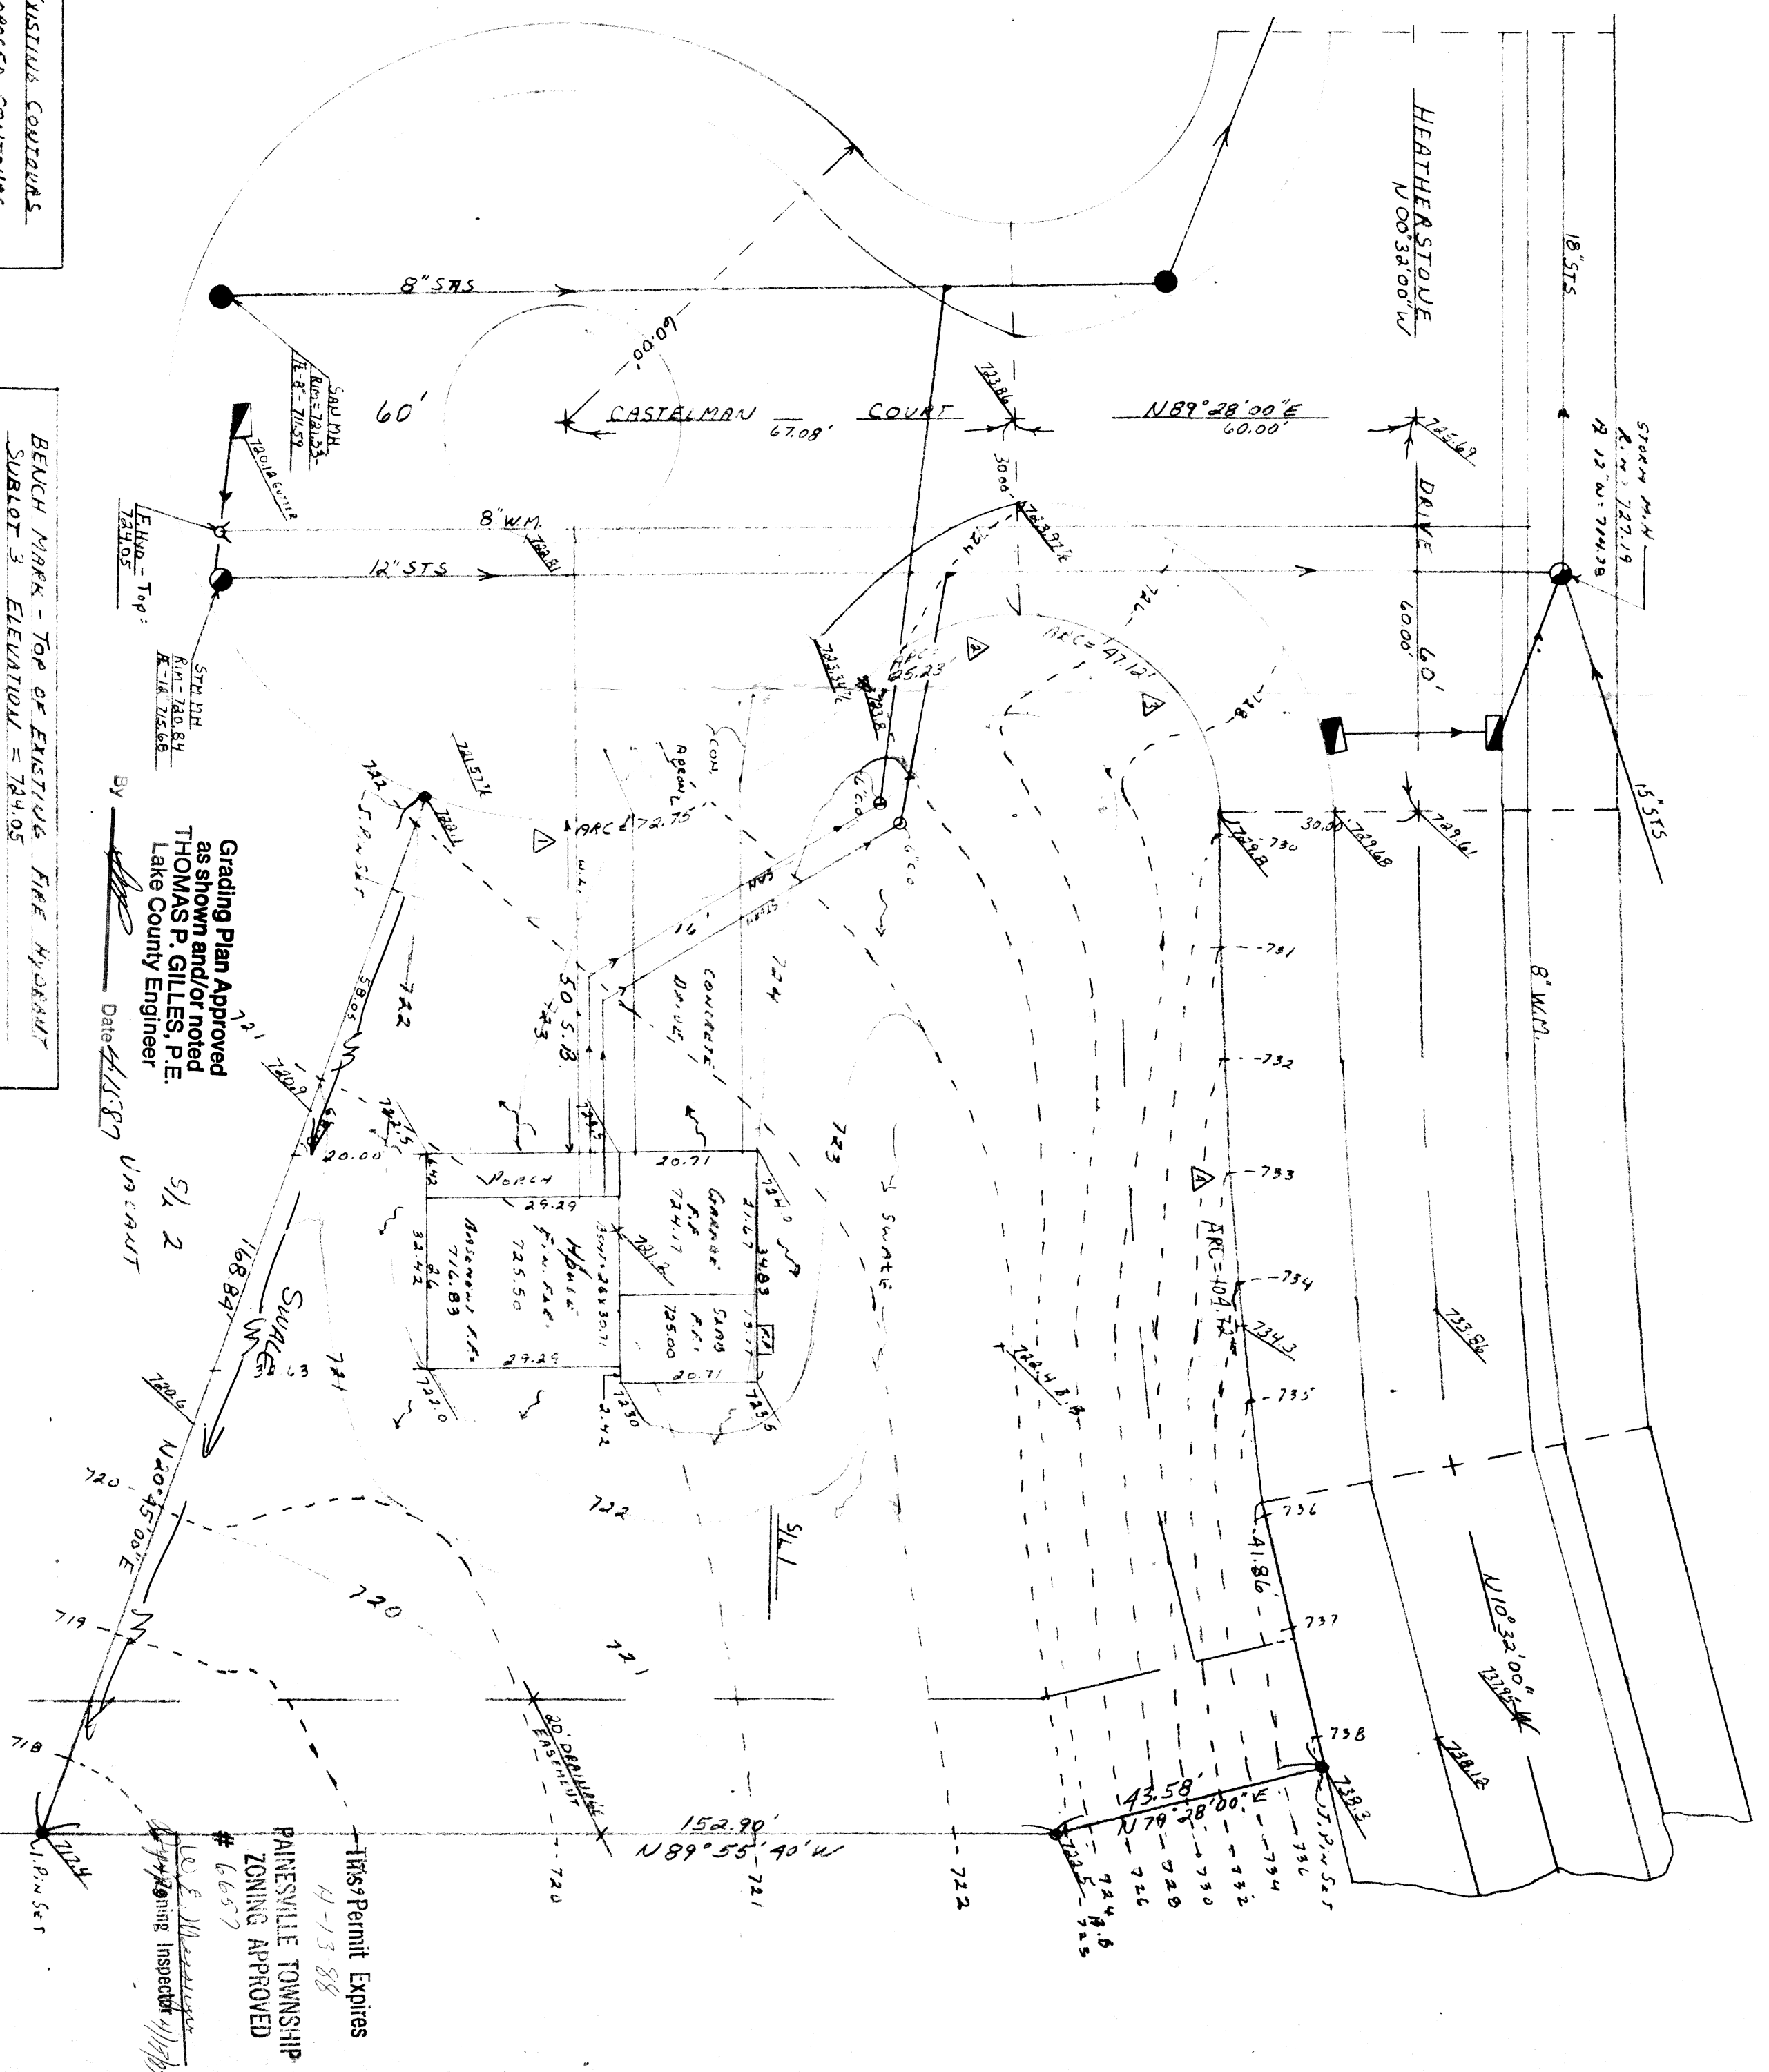


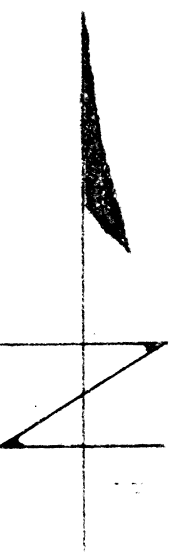


△ R/W CURVE
△ 69° 28' 23" ARC = 121.15'
RADIUS = 100.00' CHORD = 48.38'
CH BEARING = N 76° 00' 49" E
△ R/W CURVE
△ 48° 11' 23" ARC = 25.23'
RADIUS = 30.00' CHORD = 25.50'
CH BEARING = N 65° 32' 19" E
△ R/W CURVE
△ 90° 00' 00" ARC = 47.12'
RADIUS = 30.00' CHORD = 48.43'
CH BEARING = N 45° 32' 00" W
△ R/W CURVE
△ 10° 00' 00" ARC = 104.74'
RADIUS = 100.00' CHORD = 104.59'
CH BEARING = S 55° 38' 00" E

--- EXISTING CONTOURS
--- PROPOSED CONTOURS
100.00 EXISTING ELEVATION
100.00 PROPOSED ELEVATION
--- DIRECTION OF SPECIAL
DEVELOPMENT

BENCH MARK - TOP OF EXISTING FIRE HYDRANT
SUBLOT 3 ELEVATION = 724.05
THIS PLAN WAS PREPARED BY ME AND IS
CORRECT TO THE BEST OF MY KNOWLEDGE
DATE 11/15/87

Grading Plan Approved
as shown and/or noted
THOMAS P. GILLES, P.E.
Lake County Engineer
By [Signature] Date 11/15/87

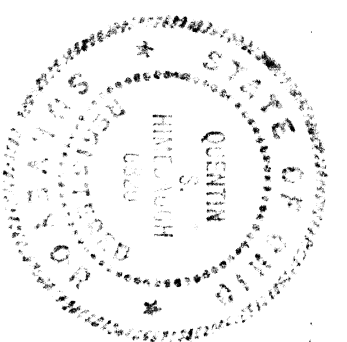

SITE PLAN - SUBLOT 1 - CASTLEMAN COURT
HEATHERSTONE SUBDIVISION - PRIDESVILLE TWP. OH
SCALE: 1" = 20'
DATE: 4-8-87
APPROVED BY [Signature]
DRAWN BY P.S.
PLAN PREPARED BY QUENTIN HINEBAUGH
WILLOUGHBY, OHIO 946-1761
DRAWING NUMBER 87-033