


Grading Plans Approved
 as shown and/or noted
 THOMAS P. GILLES, P.E.
 Lake County Engineer
 Date 8/15/95
 Scale as shown

ROOF DRAINS
 SHALL DISCHARGE
 TO SPLASH BLOCKS.


GRAPHIC SCALE

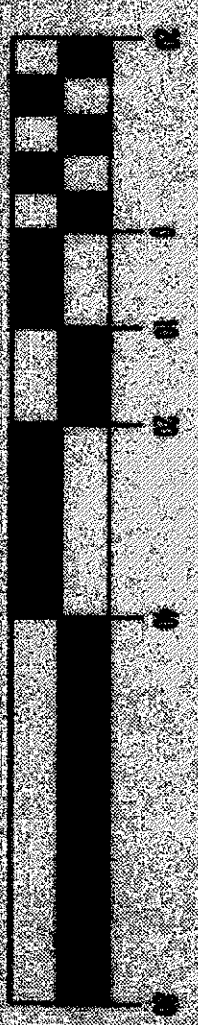

GENERAL NOTES:

1. DRIVEWAY APRON TO BE 6" THICK
2. BENCHMARK - TOP STEM OF FIRE HYDRANT LOCATED IN FRONT OF SUBLOT NO. 103, ELEV. 691.01

LEGEND

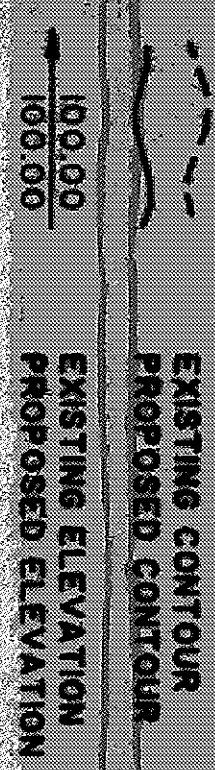

CERTIFICATION

"I THE UNDERSIGNED HEREBY CERTIFY THAT THIS TOPOGRAPHY INDICATED BY 'I' CONTOURS AND ELEVATIONS SHOWN HEREON REPRESENTS AN ACTUAL SURVEY MADE BY ME ON THE 31st DAY OF JULY, 1995 AND THE ELEVATIONS WERE TAKEN AT APPROPRIATE INTERVALS AND AS OF THAT DAY THEY EXISTED AS INDICATED HEREON.

"I HEREBY CERTIFY THAT THIS PLAN WAS PREPARED BY ME AND IS CORRECT TO THE BEST OF MY KNOWLEDGE"

David W. Novak
 DAVID W. NOVAK, P.S. No. 7507

PREPARED BY:

Himebaugh and Novak
Surveyors and Site Consultants
 8663 Tyler Boulevard
 Mentor, Ohio 44060-4346
 (216) 974-7670, (216) 255-5900 FAX

SITE PLAN:

SUBLOT NO. 105, CEDAR CREEK COURT 60', PAINESVILLE TWP., CEDAR GLEN SUBDIVISION No. 5, VOL. 21, Pg 29, L.C.R.P.

PREPARED FOR:
 LITTLE MOUNTAIN HOMES, INC.
 SCALE: 1" = 20'
 DATE: AUGUST 01, 1995
 DRAWN BY: DAVID W. NOVAK

94012-105

