



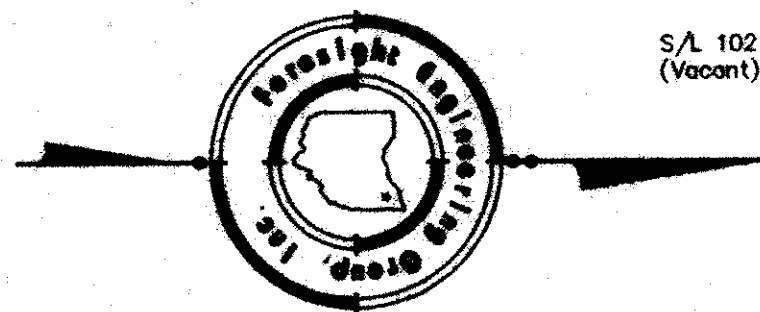

S/L 103
0.6104 acres

N00°20'51"E
116.10'

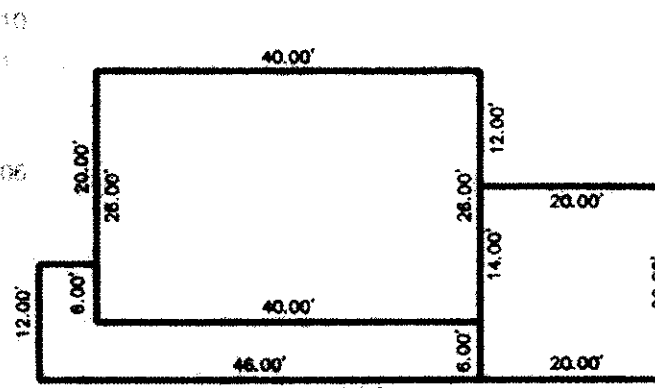


Building Dimensions

R.G. & M.L. Katilo
Vol. 549, Pg. 672

NOTE:
100 Year Flood El. 682

SYMBOL LEGEND	
	Ex. Manhole
	Ex. Fire Hydrant
	Iron Pin Found
	Tel. Ped.
	Ex. Water Service Valve
	Ex. Water Valve

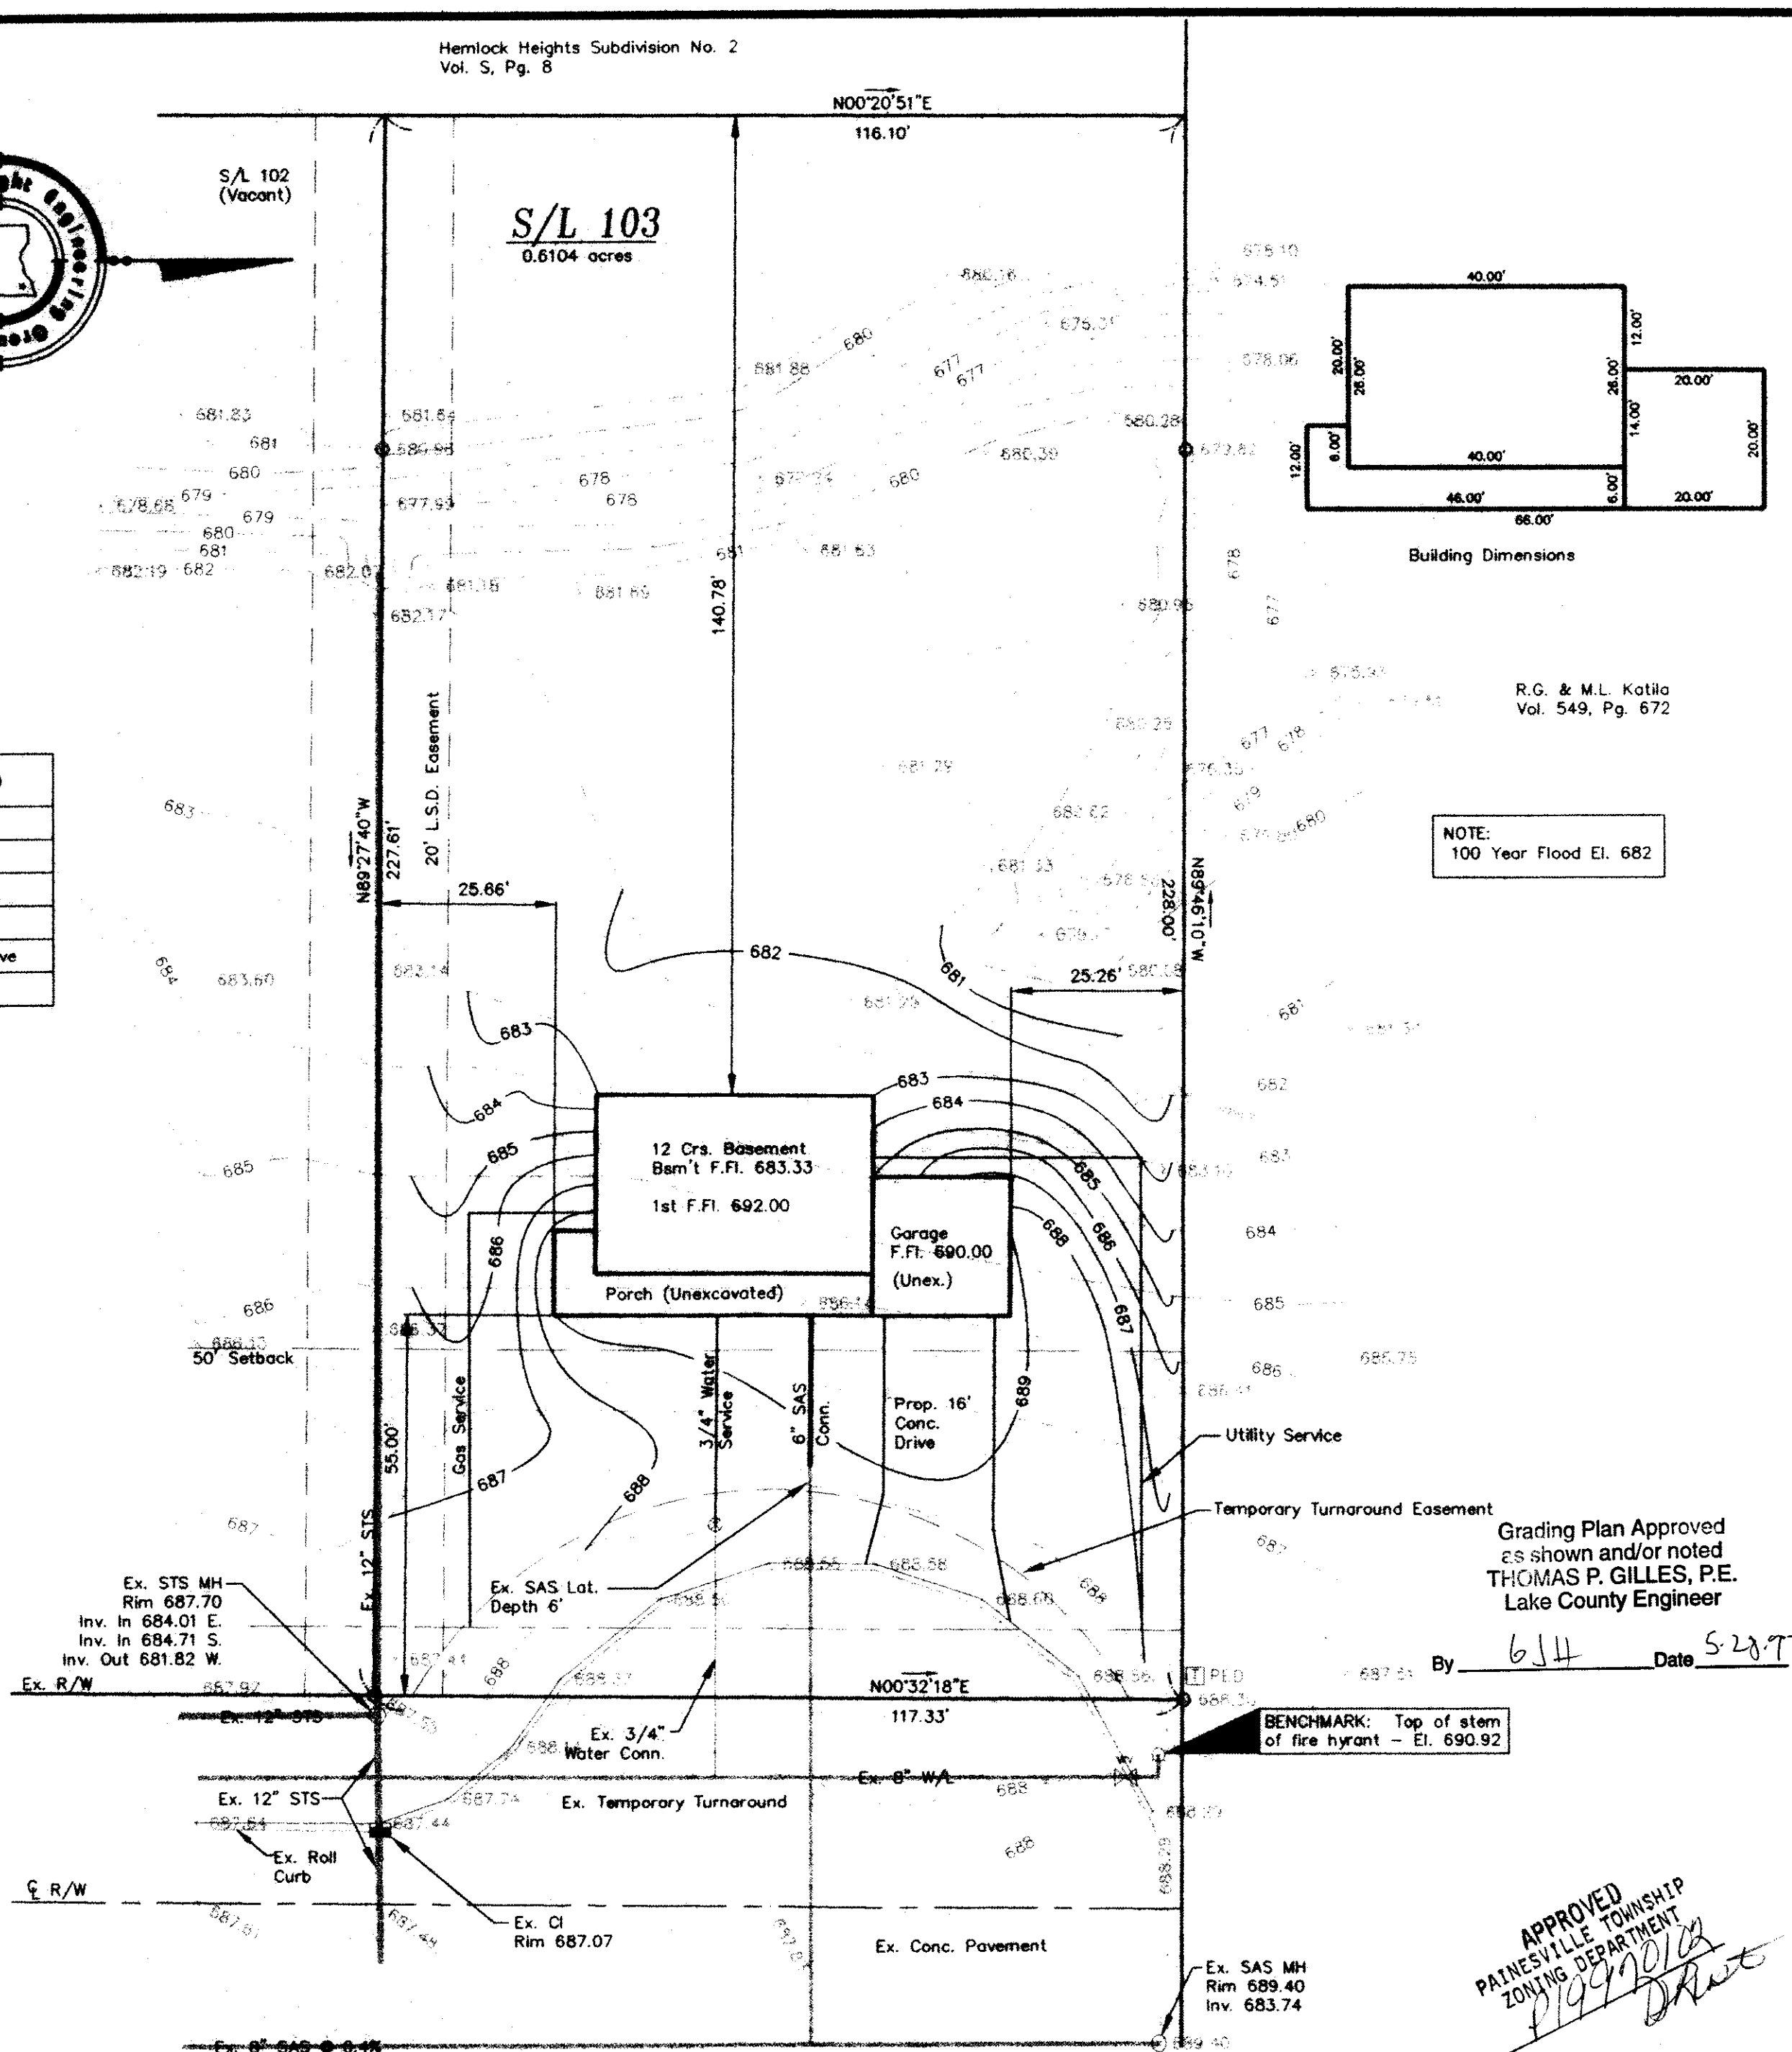

Grading Plan Approved
as shown and/or noted
THOMAS P. GILLES, P.E.
Lake County Engineer

By 6JH Date 5-28-97

BENCHMARK: Top of stem
of fire hydrant - El. 690.92

APPROVED
PAINESVILLE TOWNSHIP
ZONING DEPARTMENT
1997/05/28
DRW

1326 Cedar Creek Court 60'

SITE PLAN

for: R. L. Moore Homes
CLIENT
7121 Ravenna Road Concord Ohio 44077
ADDRESS CITY STATE ZIP

103 Cedar Glen 21 29
SUBLOT No. SUBDIVISION NAME VOL. PAGE
19&21 1 Painesville Twp. Ohio
LOT TRACT CITY STATE

Foresight Engineering Group
Engineers & Surveyors
216 286-1010
216 286-1034 fax
320 Center Street, Unit F
Chardon, Ohio 44024


DESIGN CERTIFICATION

This Site Plan was prepared by Foresight Engineering Group, Inc.,
and is correct to the best of my knowledge and belief.

NAME

CHECK LIST

LOT DIMENSIONS & BEARINGS
TIE TO NEAREST STREET
SUBLOT No. (PARCEL No.)
SURROUNDING OWNERS
BUILDING DIMENSIONS
SETBACK, SIDEYARD, REARYARD
FINISH GRADES
DRIVE & APRON TYPE, WIDTH, THICKNESS
SIDEWALK TYPE, WIDTH, THICKNESS
CULVERT TYPE, DIAM., LENGTH
WATER MAIN SIZE, LOCATION
SAN. SEWER SIZE, % GRADE, LOC.
SAN. MH. CAST. ELEV., INV. ELEV.
SAN. CONN. SIZE, % GRADE, LOC.
STORM SEWER SIZE, % GRADE, LOC.
STORM MH. CAST. ELEV., INV. ELEV.
PAV'T TYPE, GRADE, CURBS
GAS LINE LOC., SIZE
SEPTIC SYSTEM & DUPLICATION
WELL LOCATION & ISOLATION RADIUS

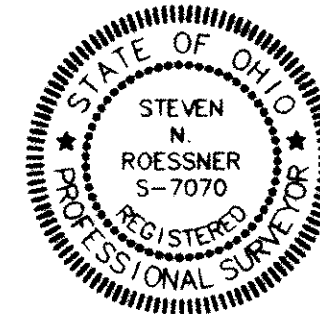

STATE SEAL

"AS BUILT" CERTIFICATION

I hereby certify that the circled information is existing as
obtained on the site _____ 19____ and is
correct to the best of my knowledge and belief.


NAME

SCALE: 1" = 20'	1
FILE NAME: I:\RLM19707\SITE	2
DATE: May 22, 1997	3

BENCHMARK: Top of stem of fire hydrant in
front of S/L 103 - El. 690.92.

"I, the undersigned hereby certify that this topography, indicated by 6", 1" or 2"
contours, and the elevations shown hereon represent an actual field survey made
by Foresight Engineering Group, Inc. on the 16th day of May
19 97 and that the elevations were taken at appropriate intervals and
that as of that date they existed as indicated hereon.

NAME

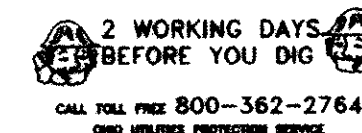

EXISTING UNDERGROUND UTILITIES NOTES:
The location both horizontal and vertical of the underground utilities
shown hereon, have been obtained by a diligent and comprehensive
search of available records. Verification by field observation, has been
conducted where practical. However, Foresight Engineering Group, Inc.
does not guarantee the completeness nor accuracy thereof.

NOTE: Drive apron & sidewalk @ apron to be 6" thick concrete;
- Downspouts to be outletted to splash blocks;
- See Architectural Plans for complete house dimensions.