

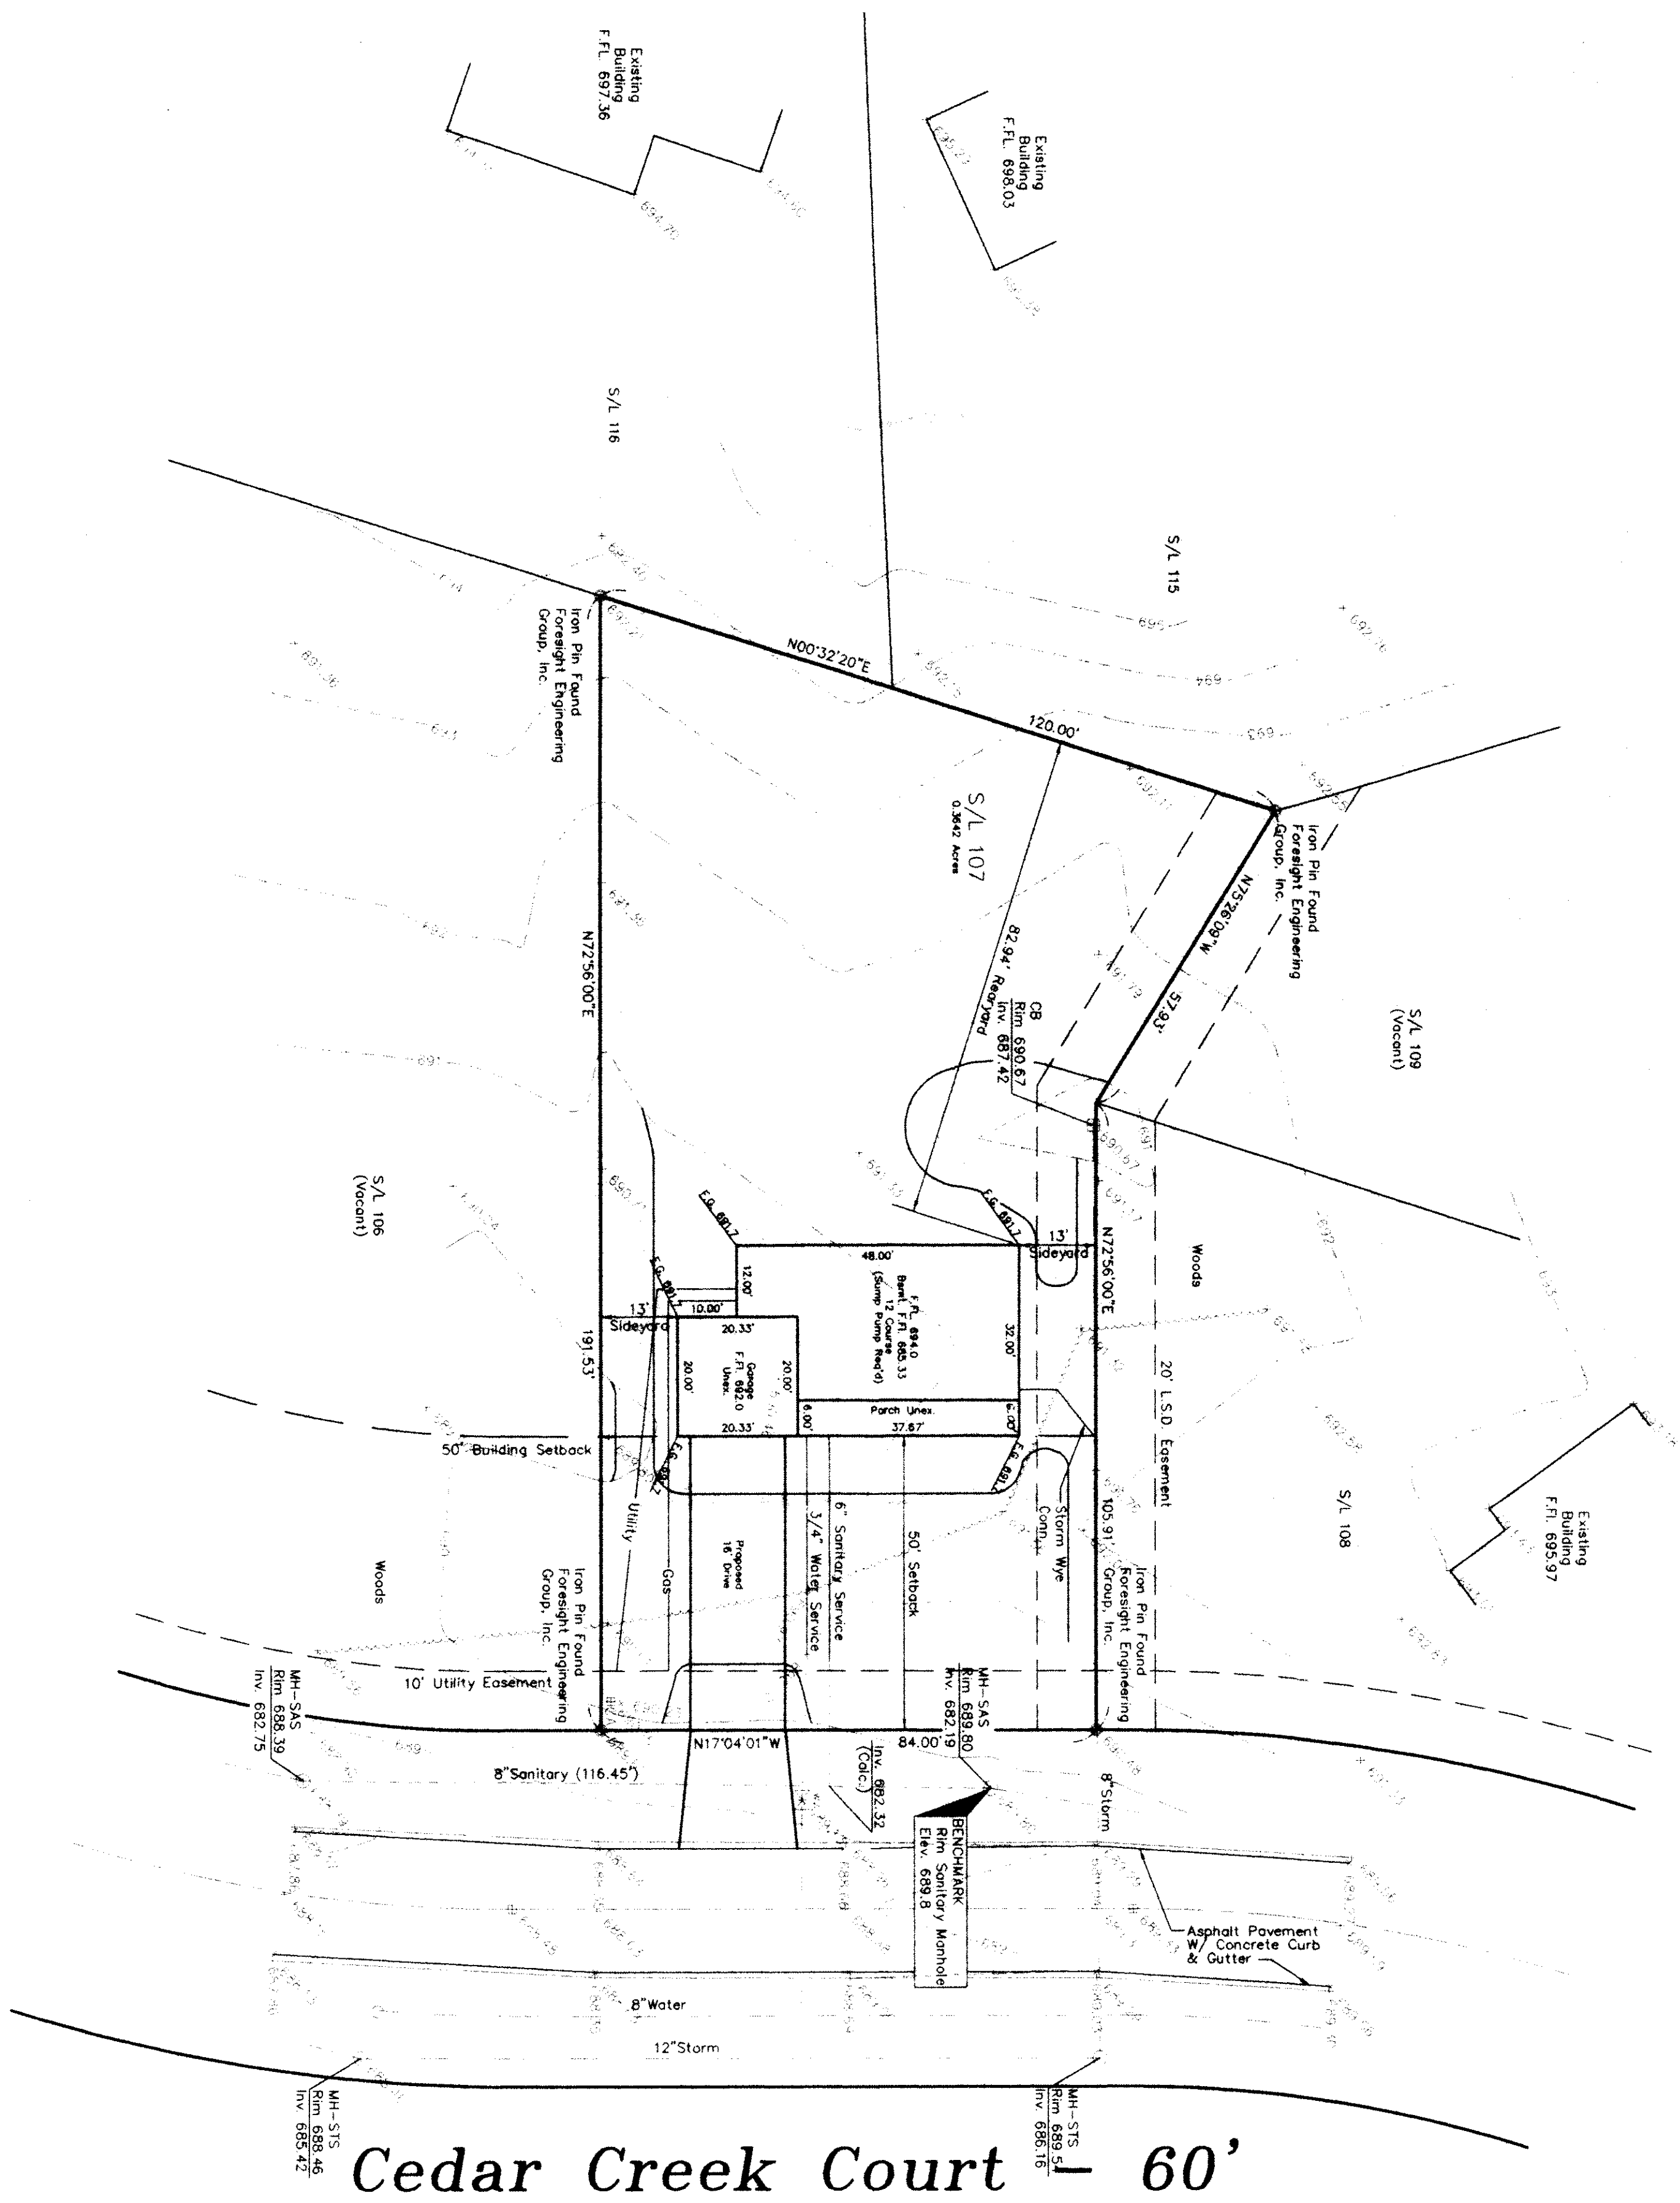
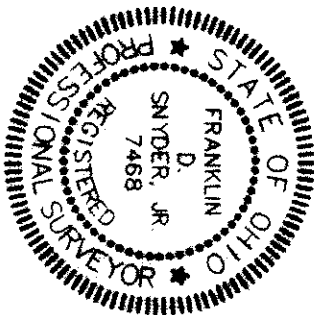


The topography, indicated by 1' contours, and the location of existing structures and utilities were surveyed by Foresight Engineering Group, Inc. on September 26, 1996. The elevations were taken at appropriate intervals and as of the above date.

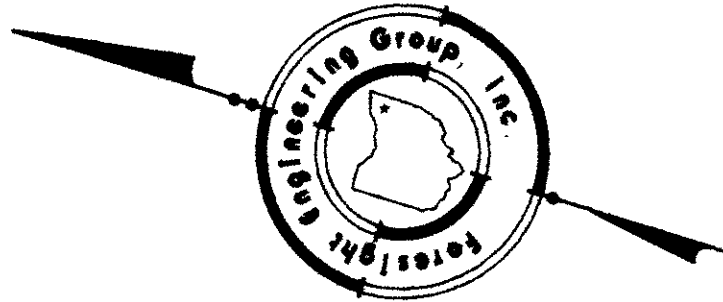

APPROVED
FOR THE TOWNSHIP
PLANNING DEPARTMENT
DATE: 10/1/96
THOMAS R. GILES, P.E.
Lake County Engineer

SYMBOL LEGEND	
	Iron Pin Found
	Manhole
	Fire Hydrant
	Monument Box Found
	Water Valve
	Cable TV Box
	Catch Basin

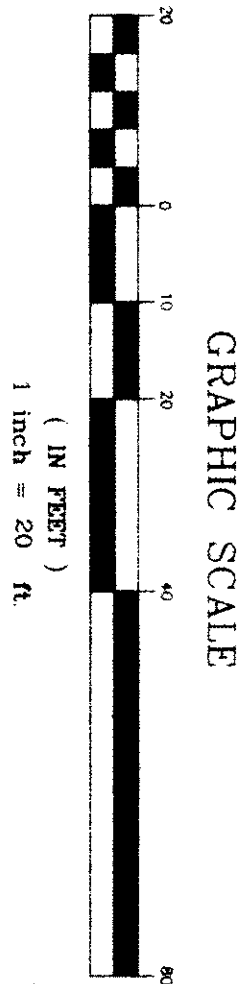

By THOMAS R. GILES, P.E. Date 10-1-96
Lake County Engineer

R.L. MOORE HOMES, INC.
Cedar Glen Phase V - S/L 107
Painesville Twp. - Lake County - Ohio
Site Plan

REVISIONS:	

SCALE : Horz. 1" = 20'	FILE NAME:
Vert. NONE	I:\RLM19603\SL107
DATE :	Sept. 26, 1996

Foresight Engineering Group
Engineers & Surveyors
216 266-1010
216 266-1034 fax
320 Cedar Glen Court, Unit 1
Chardon, Ohio 44024