



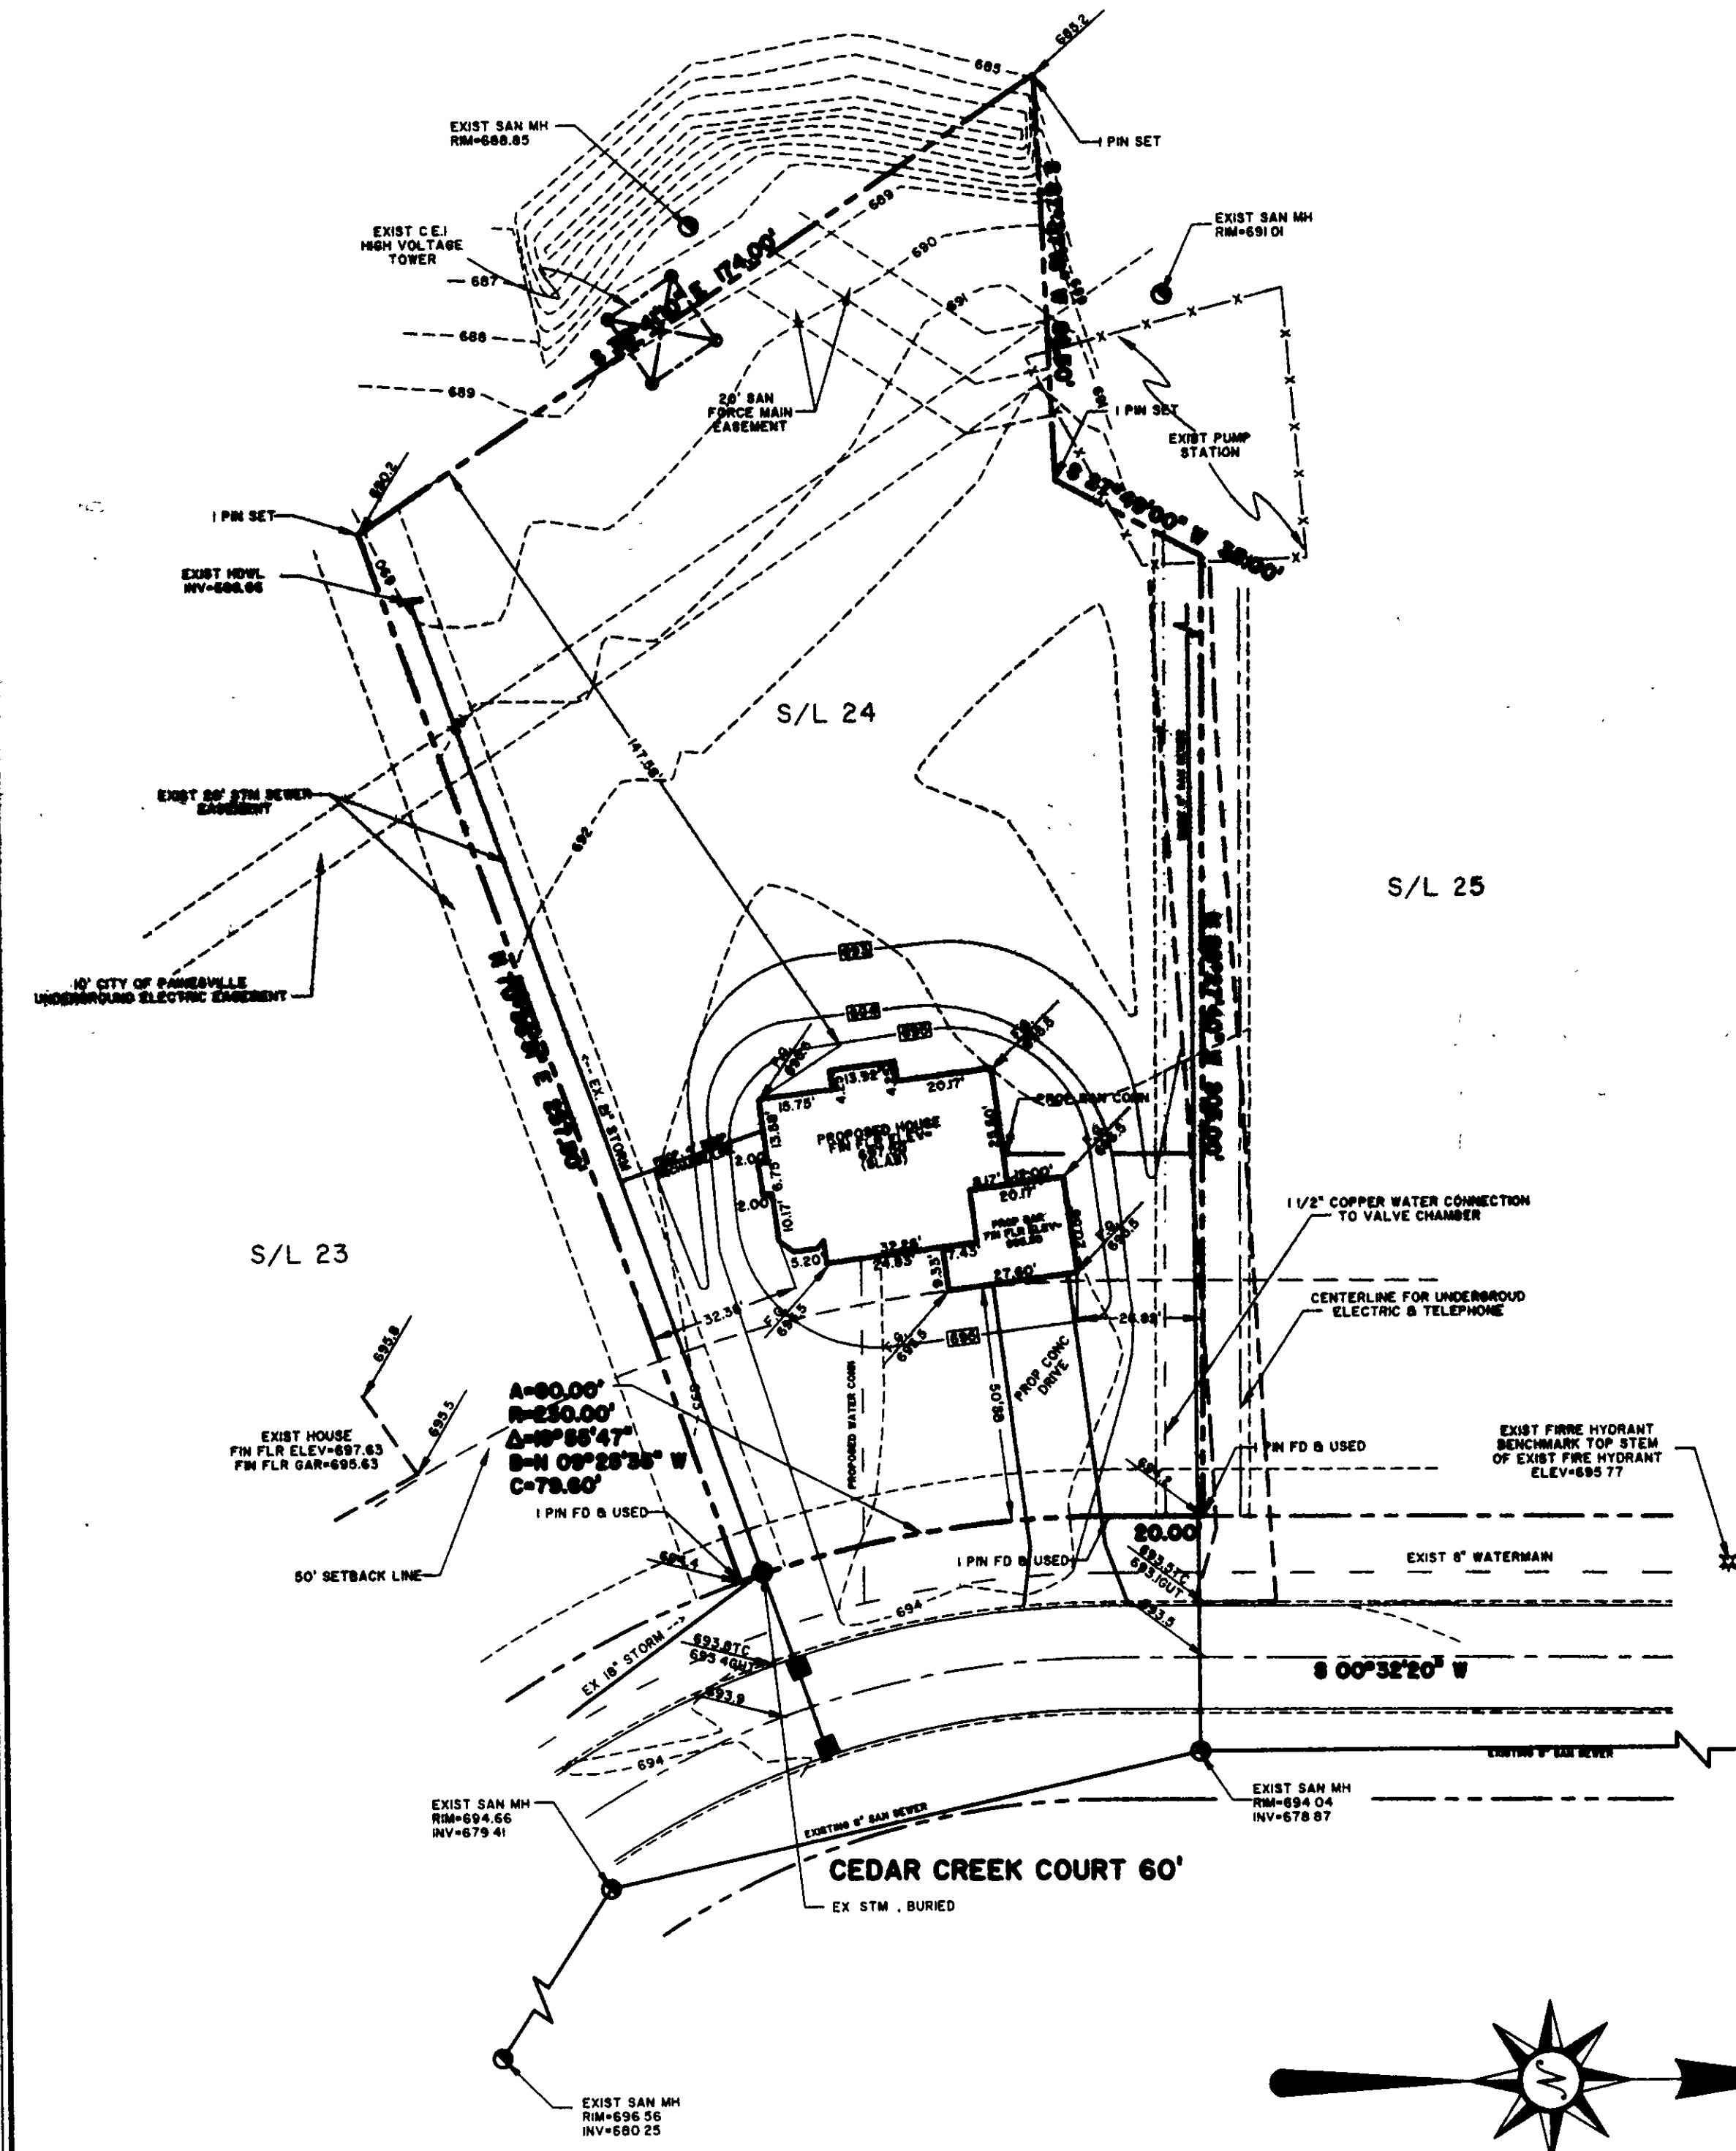

GRAPHIC SCALE

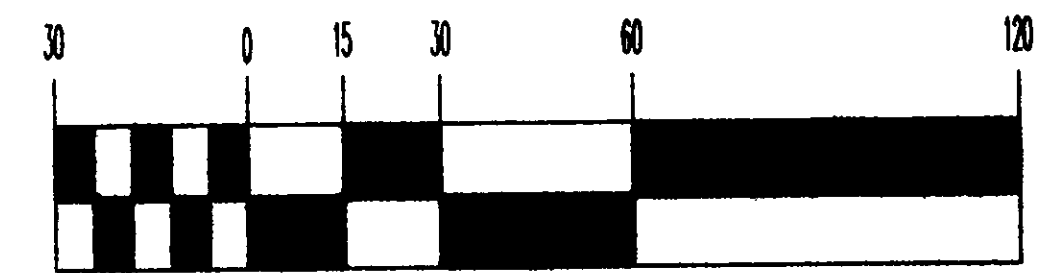

(IN FEET)
1 inch = 30 ft.

Grading Plan App.
as shown and/or noted
THOMAS P. GILLES, P.E.
Lake County Engineer

By G.H. Date 12-12-98

GENERAL NOTES:

1. DRIVEWAY APRON TO BE 6" THICK
2. BENCHMARK - TOP STEM OF FIRE HYDRANT LOCATED IN FRONT OF SUBLOT No. 25, ELEV. = 695.77

LEGEND

	EXISTING CONTOUR
	PROPOSED CONTOUR
	EXISTING ELEVATION
	PROPOSED ELEVATION

CERTIFICATION

"I THE UNDERSIGNED HEREBY CERTIFY THAT THIS TOPOGRAPHY INDICATED BY 'I' CONTOURS AND ELEVATIONS SHOWN HEREON REPRESENTS AN ACTUAL SURVEY MADE BY ME ON THE 7TH DAY OF DEC. , 1998 AND THE ELEVATIONS WERE TAKEN AT APPROPRIATE INTERVALS AND AS OF THAT DAY THEY EXISTED AS INDICATED HEREON.

"I HEREBY CERTIFY THAT THIS PLAN WAS PREPARED BY ME AND IS CORRECT TO THE BEST OF MY KNOWLEDGE"

David W. Novak
DAVID W. NOVAK, P.S. No. 7507

PREPARED BY:

Himebaugh and Novak
Surveyors and Site Consultants
38342 Western Parkway, Unit 10
Willoughby, Ohio 44094
(440) 946-1761, (440) 918-0486 FAX.

SITE PLAN: SUBLOT No. 24 CEDAR CREEK COURT 60' PAINESVILLE TWP. CEDAR GLEN SUBDIVISION No. 2, VOL. 16, PG. 38
PREPARED FOR: NEUBERT CONSTRUCTION INC.
SCALE: 1" = 30'
DATE: DECEMBER 08, 1998
DRAWN BY: CHRIS R. KRAFT

APPROVED
PAINESVILLE TOWNSHIP
ZONING DEPARTMENT

19980348
98103