

SITE PLAN

PAINESVILLE TWP., LAKE COUNTY, OHIO

for: E.L. MOORE HOMES, INC.

90 Cedar Glen Drive, Painesville, OH 44060

LEGISLATIVE SUBDIVISION
SUBDIVISION NO. 18-30
VOL. 10, PAGE 102
SHEET NO. 18

LEGEND

SANITARY MANHOLE
STORM MANHOLE
INLET OR CATCH BASIN
HYDRANT
EXISTING CONTOURS
PROPOSED CONTOURS
EXIST. ELEV.
PROP. ELEV.

REMARKS

ALL BOUNDARY DATA SHOWN WAS OBTAINED FROM (DEEDS, RECORDED SUBDIVISION PLAT OR OTHER PUBLIC RECORDS)
LOCATIONS AS SHOWN OF ADJACENT WELLS AND SEPTIC TANKS OBTAINED FROM LAKE COUNTY HEALTH DEPARTMENT

DESIGN CERTIFICATION

THIS PLAT WAS PREPARED BY ME, AND IS CORRECT TO THE BEST OF MY KNOWLEDGE AND BELIEF

NAME: JAMES J. JONES, JR. SUPERVISOR REGISTRATION NO. 5-5543

CHECK LIST

NO. OF BEDROOMS
DIMENSIONS
BEARINGS
TIE TO NEAREST STREET
SUBLOT NO., PARCEL NO.
SURROUNDING OWNERS
BLDG. DIMENSIONS FIN. GR.
BLDG. TIES ELEV. GRADES
ADJACENT TYPE WIDTH THICKNESS
SIDEWALK TYPE DIA. LENGTH
ROCK OUTCROPPINGS

REVISIONS

NO.	DATE	BY
1		
2		
3		
4		
5		

PLAN PREPARED BY: BABCOCK • JONES & ASSOCIATES, INC.

PAINESVILLE, OHIO

SCALE: 1" = 20'

DATE: 4-24-93

DRAWN BY: J. JONES, JR.

CHECKED: J. JONES, JR.

DATE: 4-24-93

APPD. J. JONES, JR.

92-078-29

"AS BUILT" CERTIFICATION

I, HEREBY CERTIFY THAT THE CIRCLED GRADES ARE EXISTING FINISH GRADES CHECKED IN THE FIELD ON 19

AND ARE CORRECT TO THE BEST OF MY KNOWLEDGE AND BELIEF.


REGISTERED SURVEYOR

REG. NO.

TEMP. REMARK: TOP OF HYDRAULIC 5/12/93, ELEV. = 696.55

Grading Plan Approved as shown and/or noted by THOMAS P. GILLES, P.E. Lake County Engineer
By: TPG Date: 4-24-93

ROOF DRAINS SHALL DISCHARGE TO SPLASH BLOCKS.

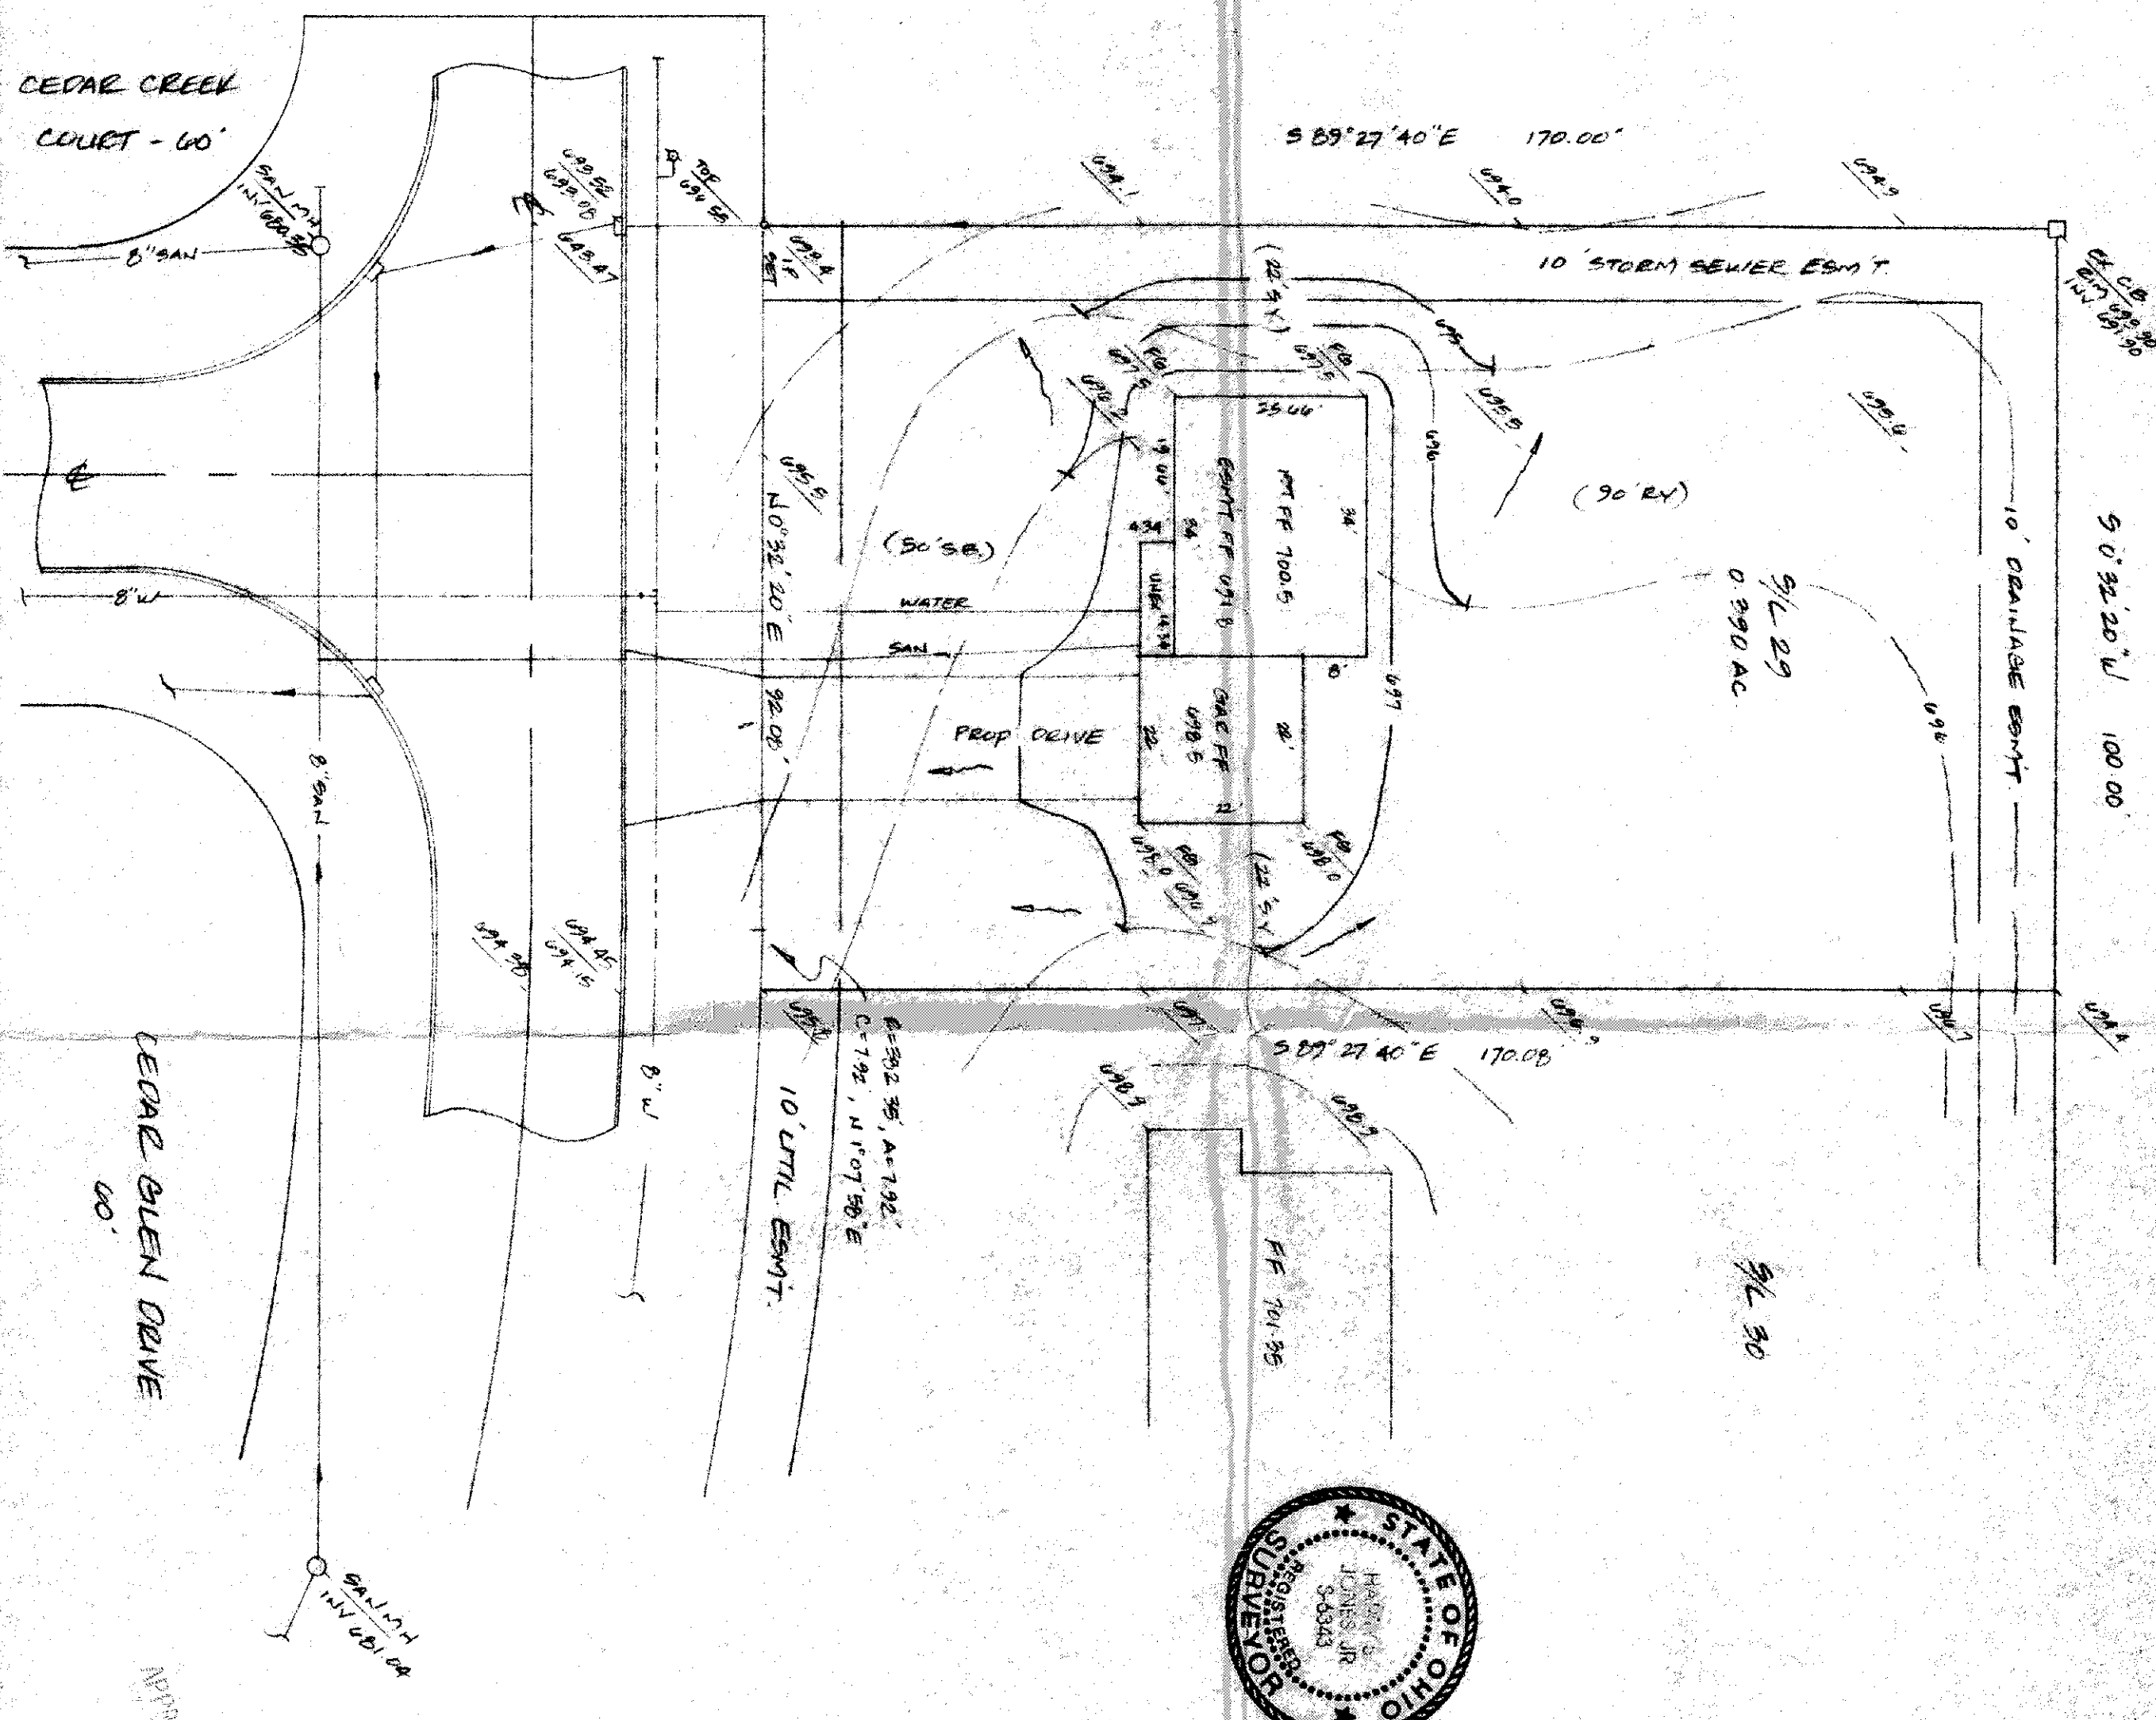

APPROVED
PAINESVILLE TOWNSHIP
ZONING DEPARTMENT

4/27/93