
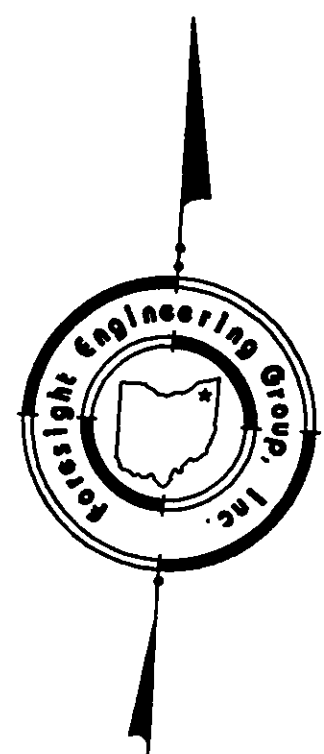


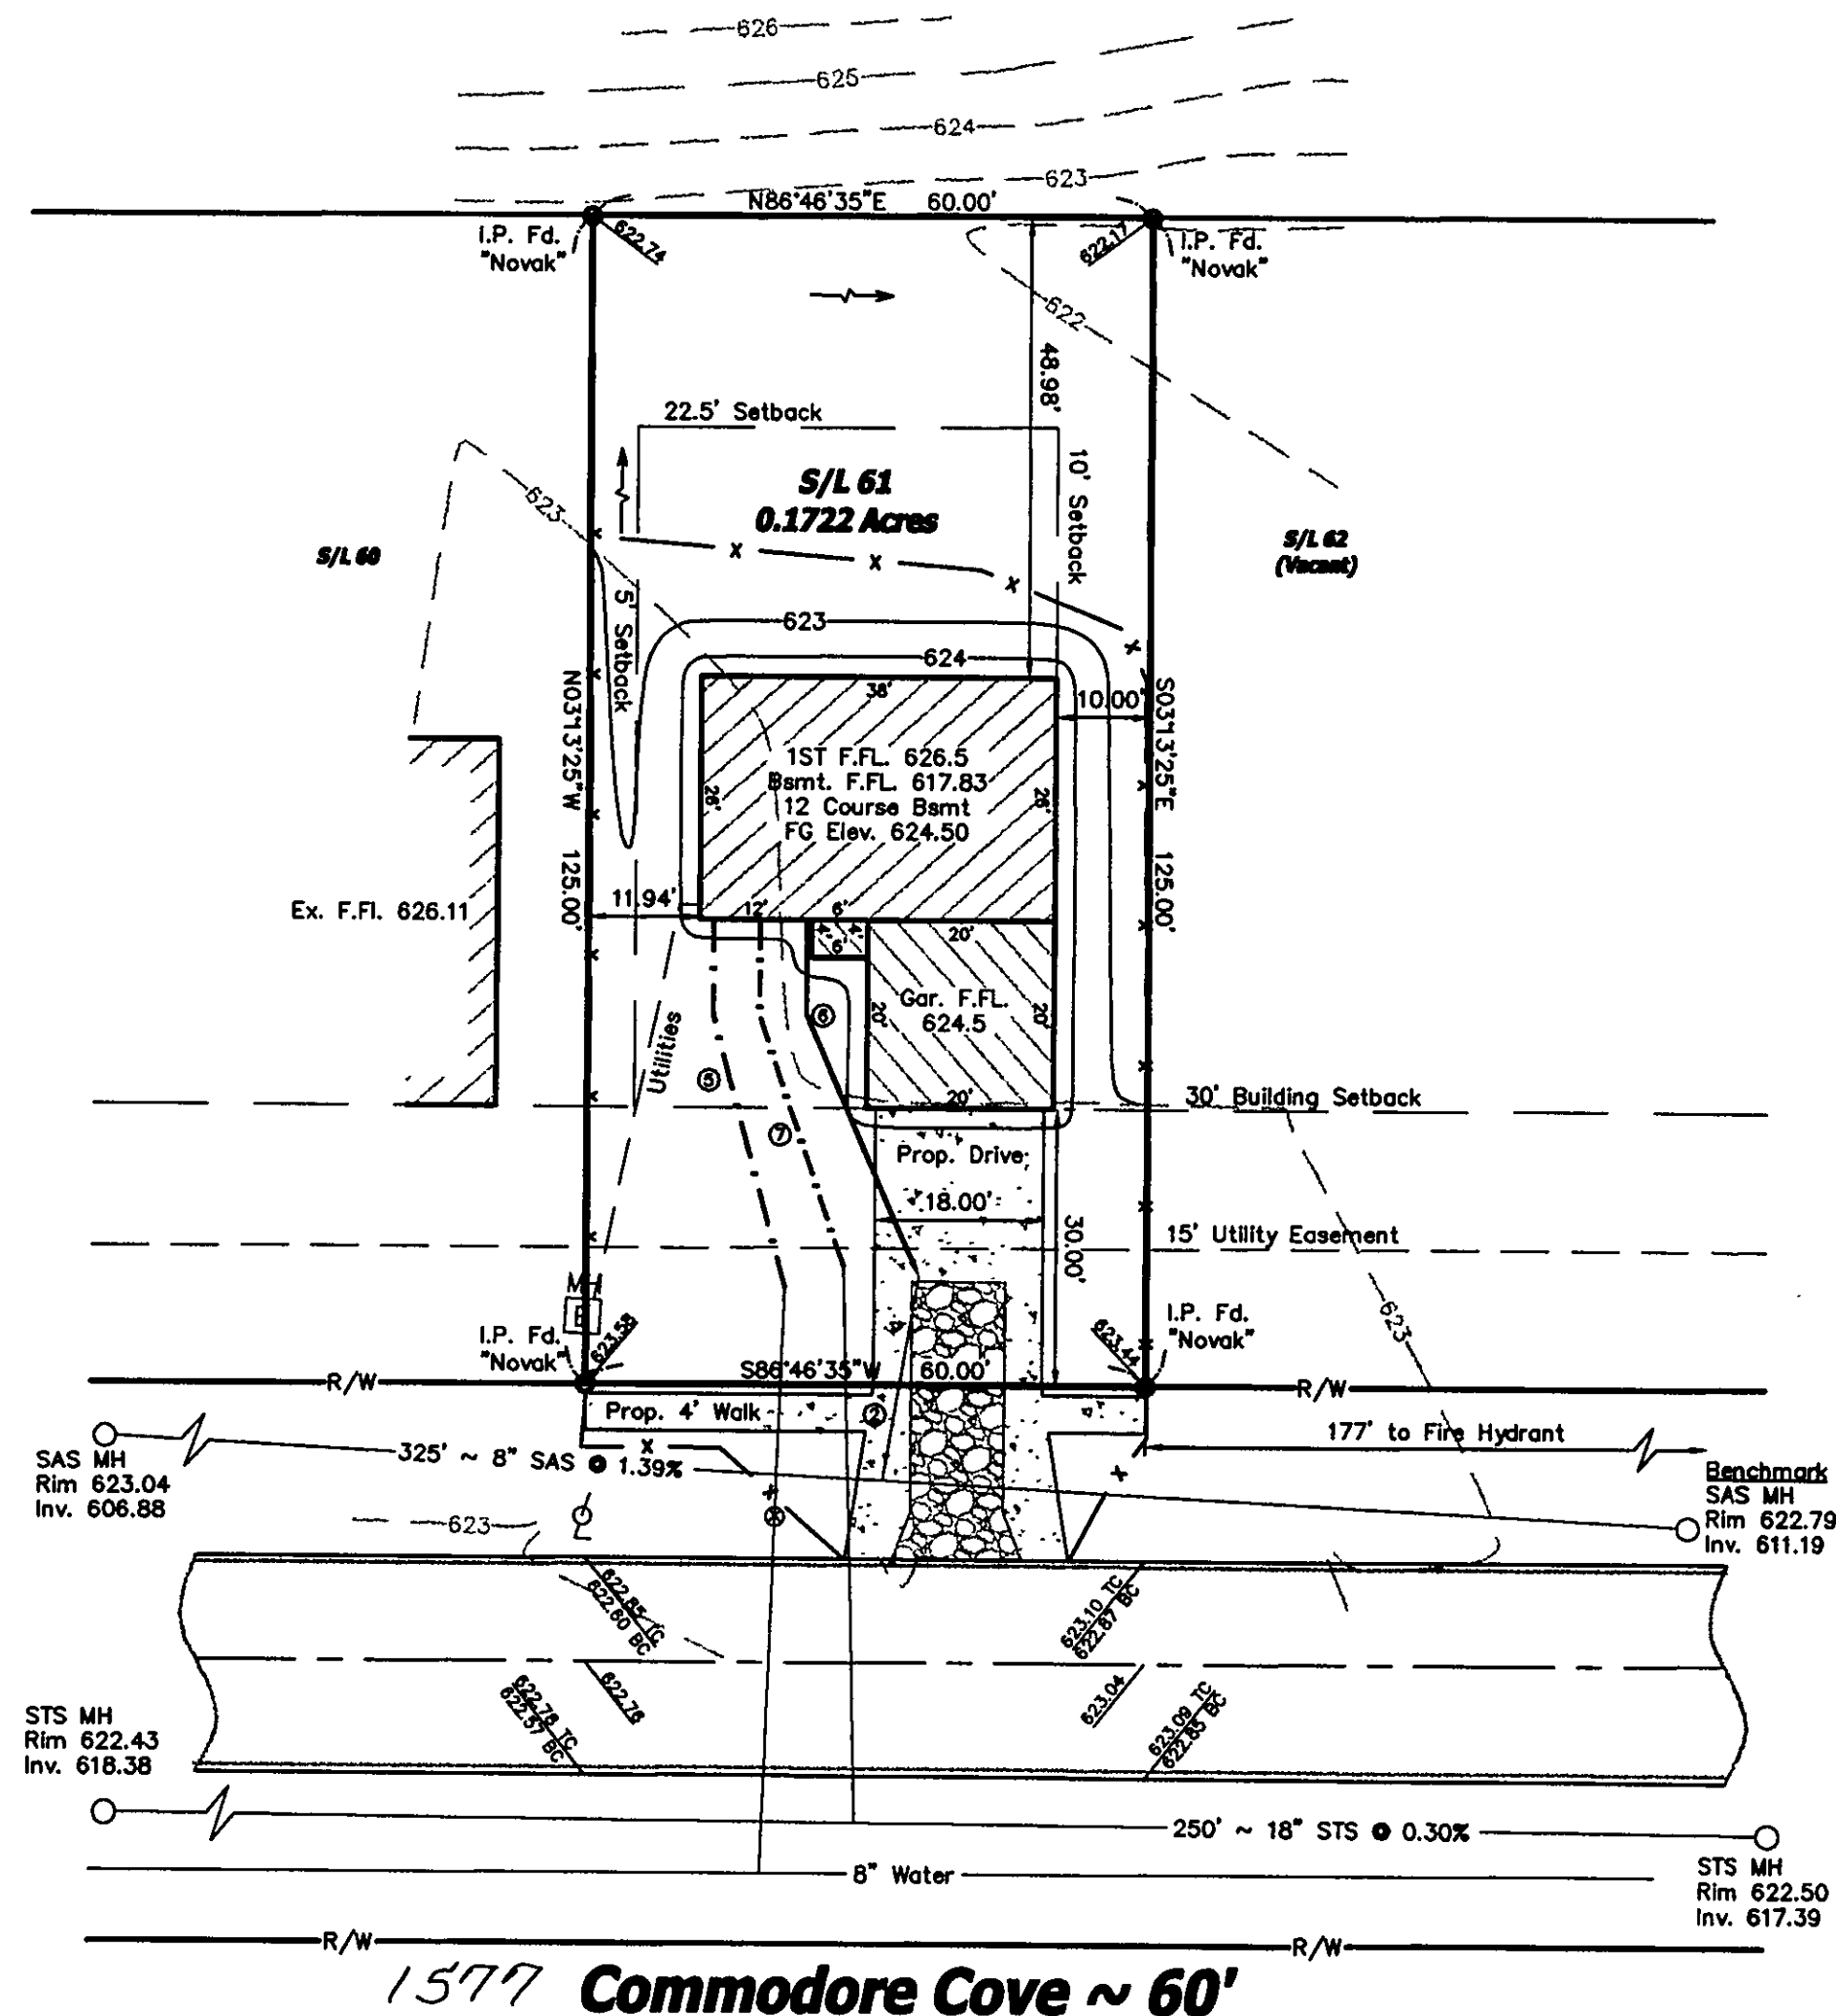

SITE PLAN

for : R.L. Moore Builders
CLIENT

1360 Madison Ave. Painesville Ohio 44077
ADDRESS CITY STATE ZIP

61 Lake Erie Shores 42 25
SUBLOT No. SUBDIVISION NAME VOL PAGE

4,27 2,1 Painesville Township Ohio
LOT TRACT CITY STATE

Foresight Engineering Group
Engineers & Surveyors



440 286-1010
440 286-1034 fax
320 Center Street, Unit F
Chardon, Ohio 44024

SCALE : 1" = 20'	1
FILE NAME: I:\Rim10302\field	2
DATE : February 26, 2003	3

BENCHMARK: Sanitary Sewer Manhole Rim
Elevation: 622.79 (as shown)

SHEET NO.
1/2

LEGEND	
	Iron Pin Found in Monument
	Manhole
	Iron Pin Found
	Fire Hydrant
	Water Service Valve
	Light Pole
	Electrical Box

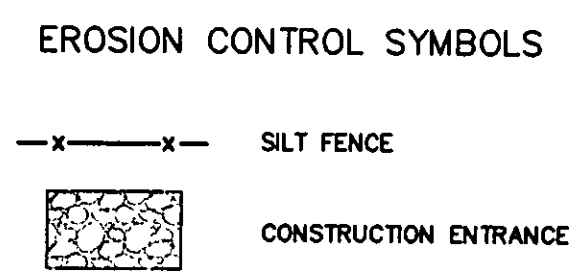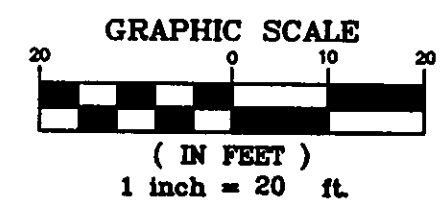


- NOTES:**
- Down spouts shall be splashblocked.
 - Field verify depth of Existing Sanitary Lateral to determine availability of basement sanitary service.
 - Sidewalk shall be 4" thick and in accordance with ODOT Item 608, Except where it passes through the driveway, the thickness shall be 6".
 - Utilities include Gas, Phone, Electric, and Cable. Contractor to field verify location and provide connection at utility.
 - Water Lateral to be 3/4" Copper Type "K".
 - Sanitary Lateral to be 6" Poly Vinyl Chloride SDR 26, O Ring Joints @ 1.0% Min slope.
 - Storm Sewer Lateral to be 6" Poly Vinyl Chloride SDR 26, @ 1.0% Min slope.

The locations of the underground utilities as shown hereon are based on above ground structures and record drawings. Locations of underground utilities/structures may vary from the locations shown hereon. Additional buried utilities/structures may be encountered. Contractor to field verify horizontal and vertical location of all utilities in all area of work prior to commencement of work.

**2 WORKING DAYS
BEFORE YOU DIG**

CALL TOLL FREE 800-362-2764
OHIO UTILITIES PROTECTION SERVICE

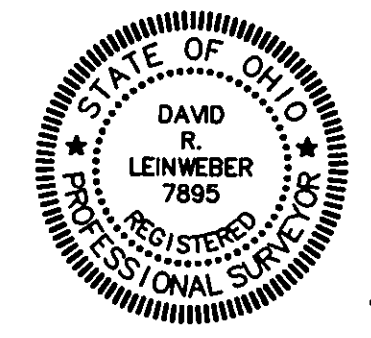

"I, the undersigned hereby state that this topography, indicated by 1' contours, and the elevations shown hereon represent an actual field survey made by Foresight Engineering Group, Inc. on the 24 day of February, 2003 and that the elevations were taken at appropriate intervals and that as of that date they existed as indicated hereon."

David R. Leinweber
David R. Leinweber, P.S. 7895
2-26-03
Date

Grading Plan Approved
as shown and/or noted
JAMES R. GILLS, P.E.
Lake County Engineer
By: *[Signature]* Date: 3/3/2003

APPROVED
PAINESVILLE TOWNSHIP
ZONING DEPARTMENT
20030301
[Signature]