

PAINESVILLE TOWNSHIP
ZONING APPROVED
3951 6-11-76

M. A. Henderson
Zoning Inspector

Grading Plan Approved
as shown and/or noted
THOMAS E. GILLES, P.E.
Lake County Engineer

JWK

6-11-76


S. 0° 23' 51" E.
160.49'

N. 89° 32' 22" W.
133.24'

N. 17° 49' 24" E.
179.86'

TOP OF BLOCK
ELEV. - 620.97

BENCHMARK - HYDRANT AT
INTERSECTION OF DORTHEA DR.
& HAWK RIDGE DR.
ELEV. TOP - 657.53

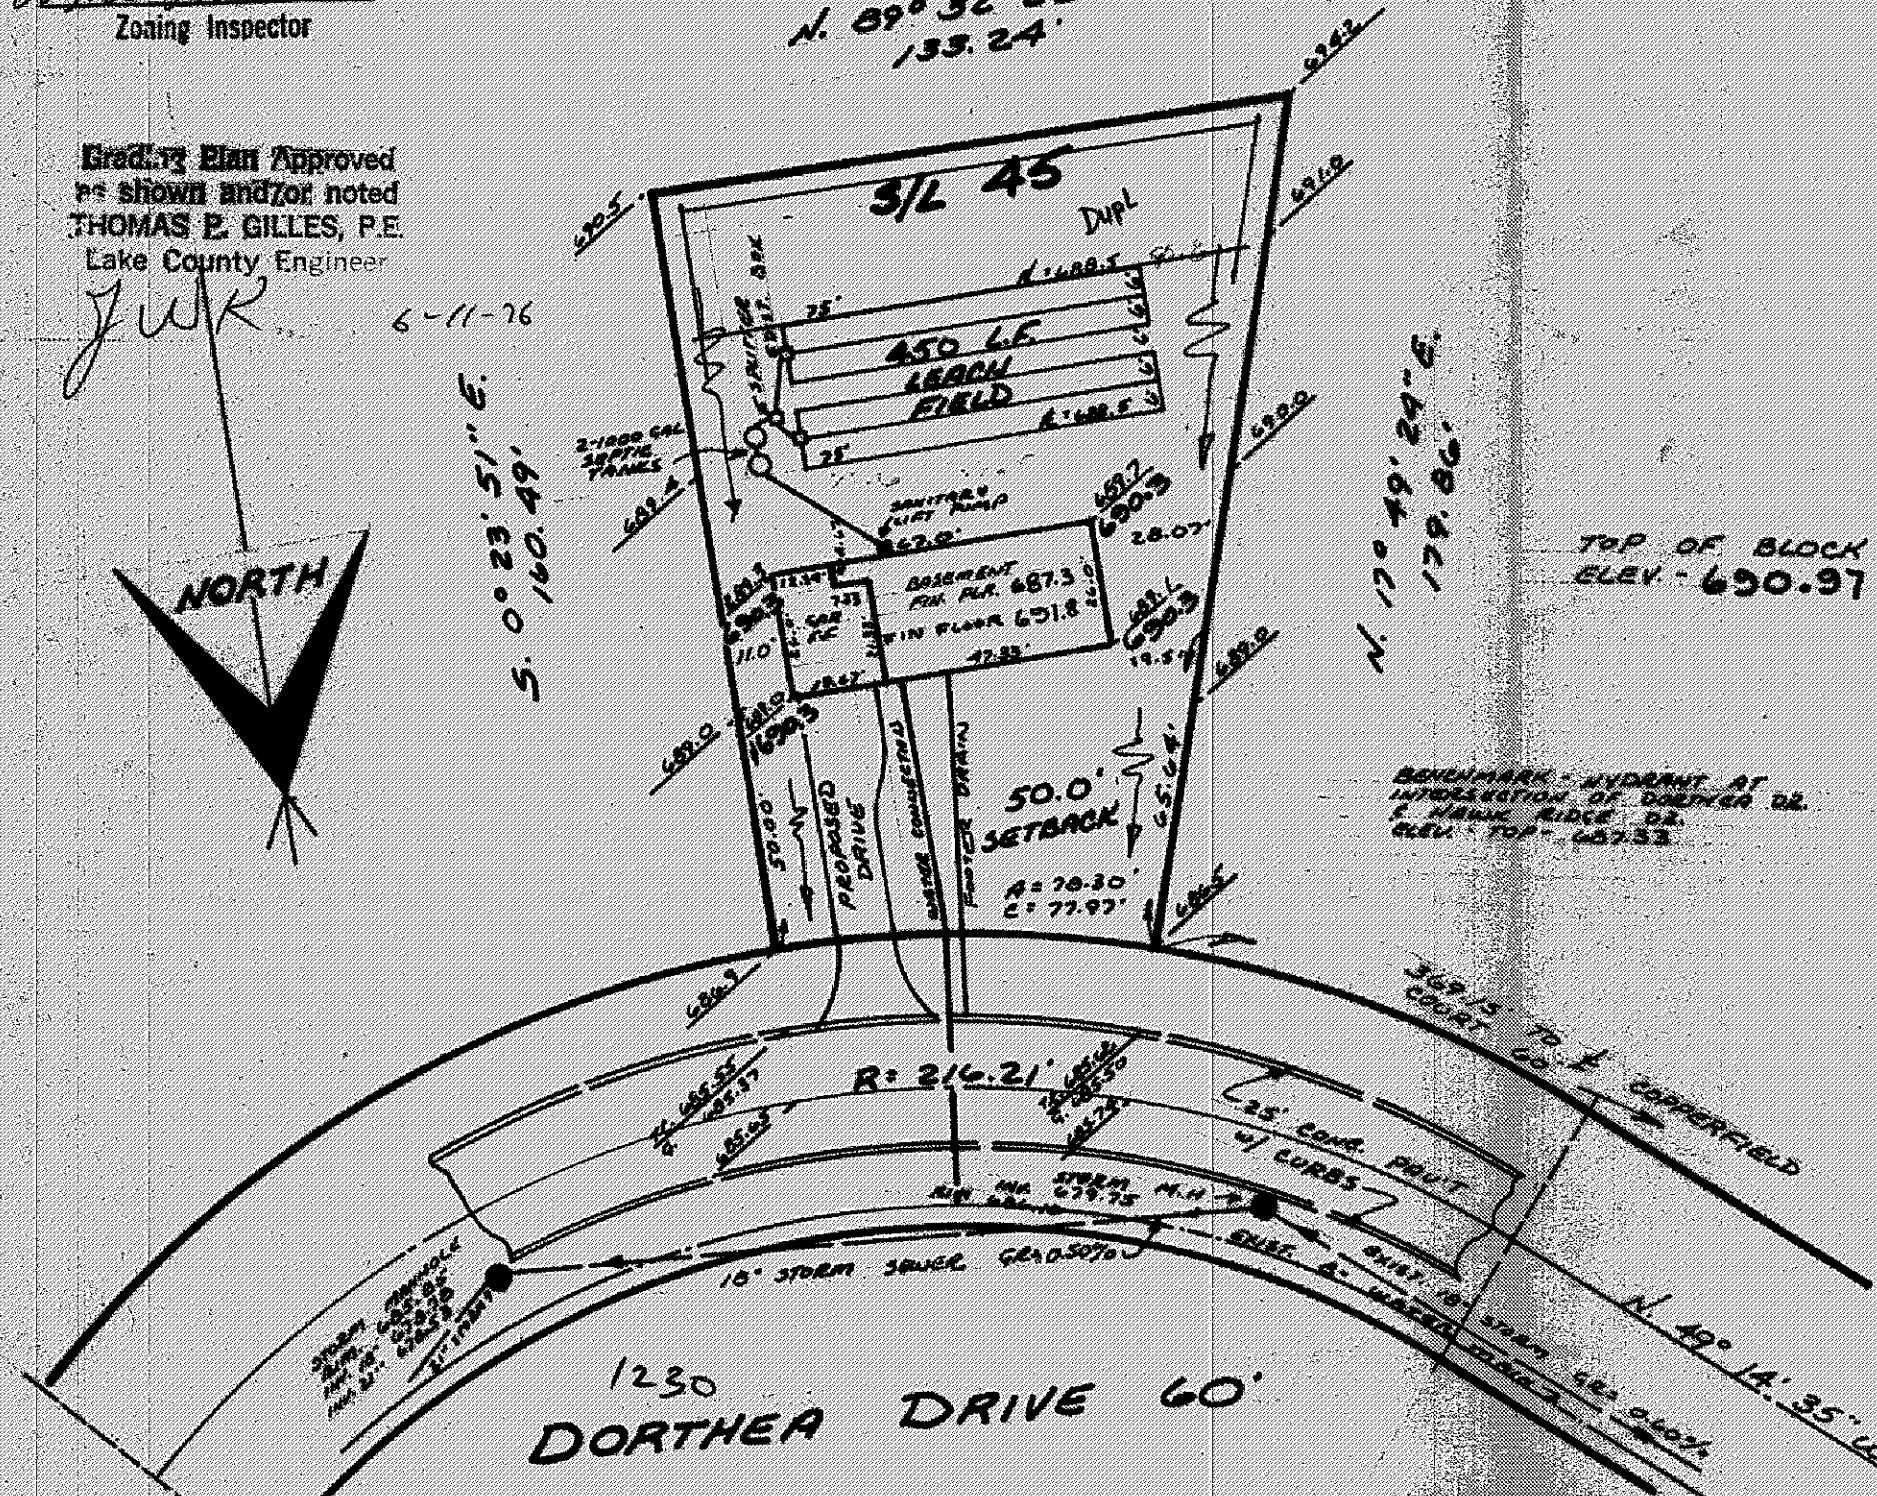

"AS BUILT" CERTIFICATION
I, HEREBY CERTIFY THAT THE CIRCLED GRADES ARE EXISTING FINISH
GRADES CHECKED IN FIELD ON 19 BY
SURVEYING AND ARE CORRECT TO THE BEST OF MY KNOWLEDGE AND BELIEF.

REGISTERED SURVEYOR

REG. NO.

SITE PLAN

PAINESVILLE LAKE COUNTY, OHIO

for: *B.S.M.*

ADDRESS STREET CITY ZIP

HAWLOCK HEIGHTS N. 5		LOT	TRACED
SUBDIVISION	NAME	VOLUME	PAGE
45	DEBEVEC DR.	PERM. PARCEL NO.	STREET
SUBLOT NO.	STREET		

LEGEND

SANITARY MANHOLE	-----○	WATER VALVE (GAS)	-----+
STORM MANHOLE	-----●	WATER METER (GAS)	-----+
INLET OR CATCH BASIN	-----■	AS BUILT ELEVATION	100.0
HYDRANT	-----○	INDICATES	
EXISTING CONTOURS	-----	DIRECTION OF	
PROPOSED CONTOURS	-----	SURFACE DRAINAGE	
EXIST. ELEV.	100.0		
PROP. ELEV.	100.0		

REMARKS

ALL BOUNDARY DATA SHOWN WAS OBTAINED FROM (DEEDS, RECORDED
SUBDIVISION PLAT OR OTHER PUBLIC RECORDS)
LOCATIONS AS SHOWN OF ADJACENT WELLS AND SEPTIC TANKS OBTAINED FROM
LAKE COUNTY HEALTH DEPARTMENT

DESIGN CERTIFICATION

THIS PLAN WAS PREPARED BY ME, AND IS CORRECT
TO THE BEST OF MY KNOWLEDGE AND BELIEF.
Richard J. Debevec PS#5244
NAME SURVEYOR REGISTRATION NO.

CHECK LIST

NO. OF BEDROOMS	WATER MAIN SIZE, LOCATION
DIMENSIONS	SAN. SEWER SIZE & GR. LOC.
BEARINGS	SAN. MH. CAST, ELEV. INV. ELEV.
TIE TO NEAREST STREET	SAN. CONN. SIZE, LOC. DEPTH
SUBLOT NO. PARCEL NO.	STORM SEWER SIZE & GR. LOC.
SURROUNDING OWNERS	STORM MH. CAST ELEV. INV. ELEV.
BLDG. DIMENSIONS FIN. GR.	PAVT TYPE GRADE CURBS
BLDG. TIES FLTR. GRADES	GAS LINE LOC. SIZE PRESSURE
APRON TYPE WIDTH THICKNESS	SEPTIC TANK LOCATION & DUPLICATION AREA
SIDEWALK TYPE WIDTH THICKNESS	WELL LOCATION
CULVERT TYPE DIA. LENGTH	ISOLATION RADIUS FROM WELL
ROCK OUTCROPPINGS	

REVISIONS			PLAN PREPARED BY:	
NO.	DATE	BY	DEBEVEC - SALO & ASSOCIATES, INC.	
1			130 EAST JACKSON ST. PAINESVILLE, OHIO	
2			DRAWN BY <i>RB</i> SCALE 1"=10'	
3			CHK'D. <i>RJB</i> DATE 4 June 76	
4			CREW CHIEF <i>RB</i> APP'D. <i>RB</i>	
5			PHONE NO. 352-9250	
			DRAWING NO. 4438-45	