

This Permit Expires
MAY 1 1980
PAINESVILLE TOWNSHIP
ZONING APPROVED

#4761
R. P. Hark
Zoning Inspector
5/2/79


Grading Plan Approved
as shown and/or noted
THOMAS P. GILLES, P.E.
Lake County Engineer
By Me Date 5-9-79

I.R.C. FIBER CO.
V. 728 P. 442

NOTE: DOWN SPOUTS TO EMPTY
INTO SWALE ALONG PROPERTY
LINES

UNDERLINED ELEVATIONS
ARE PROPOSED FINISHED
GRADES.

BENCH MARK TOP OF HYD. @
INTERS. OF DUFFTON &
SHEFFIELD. ELEV. 632.34

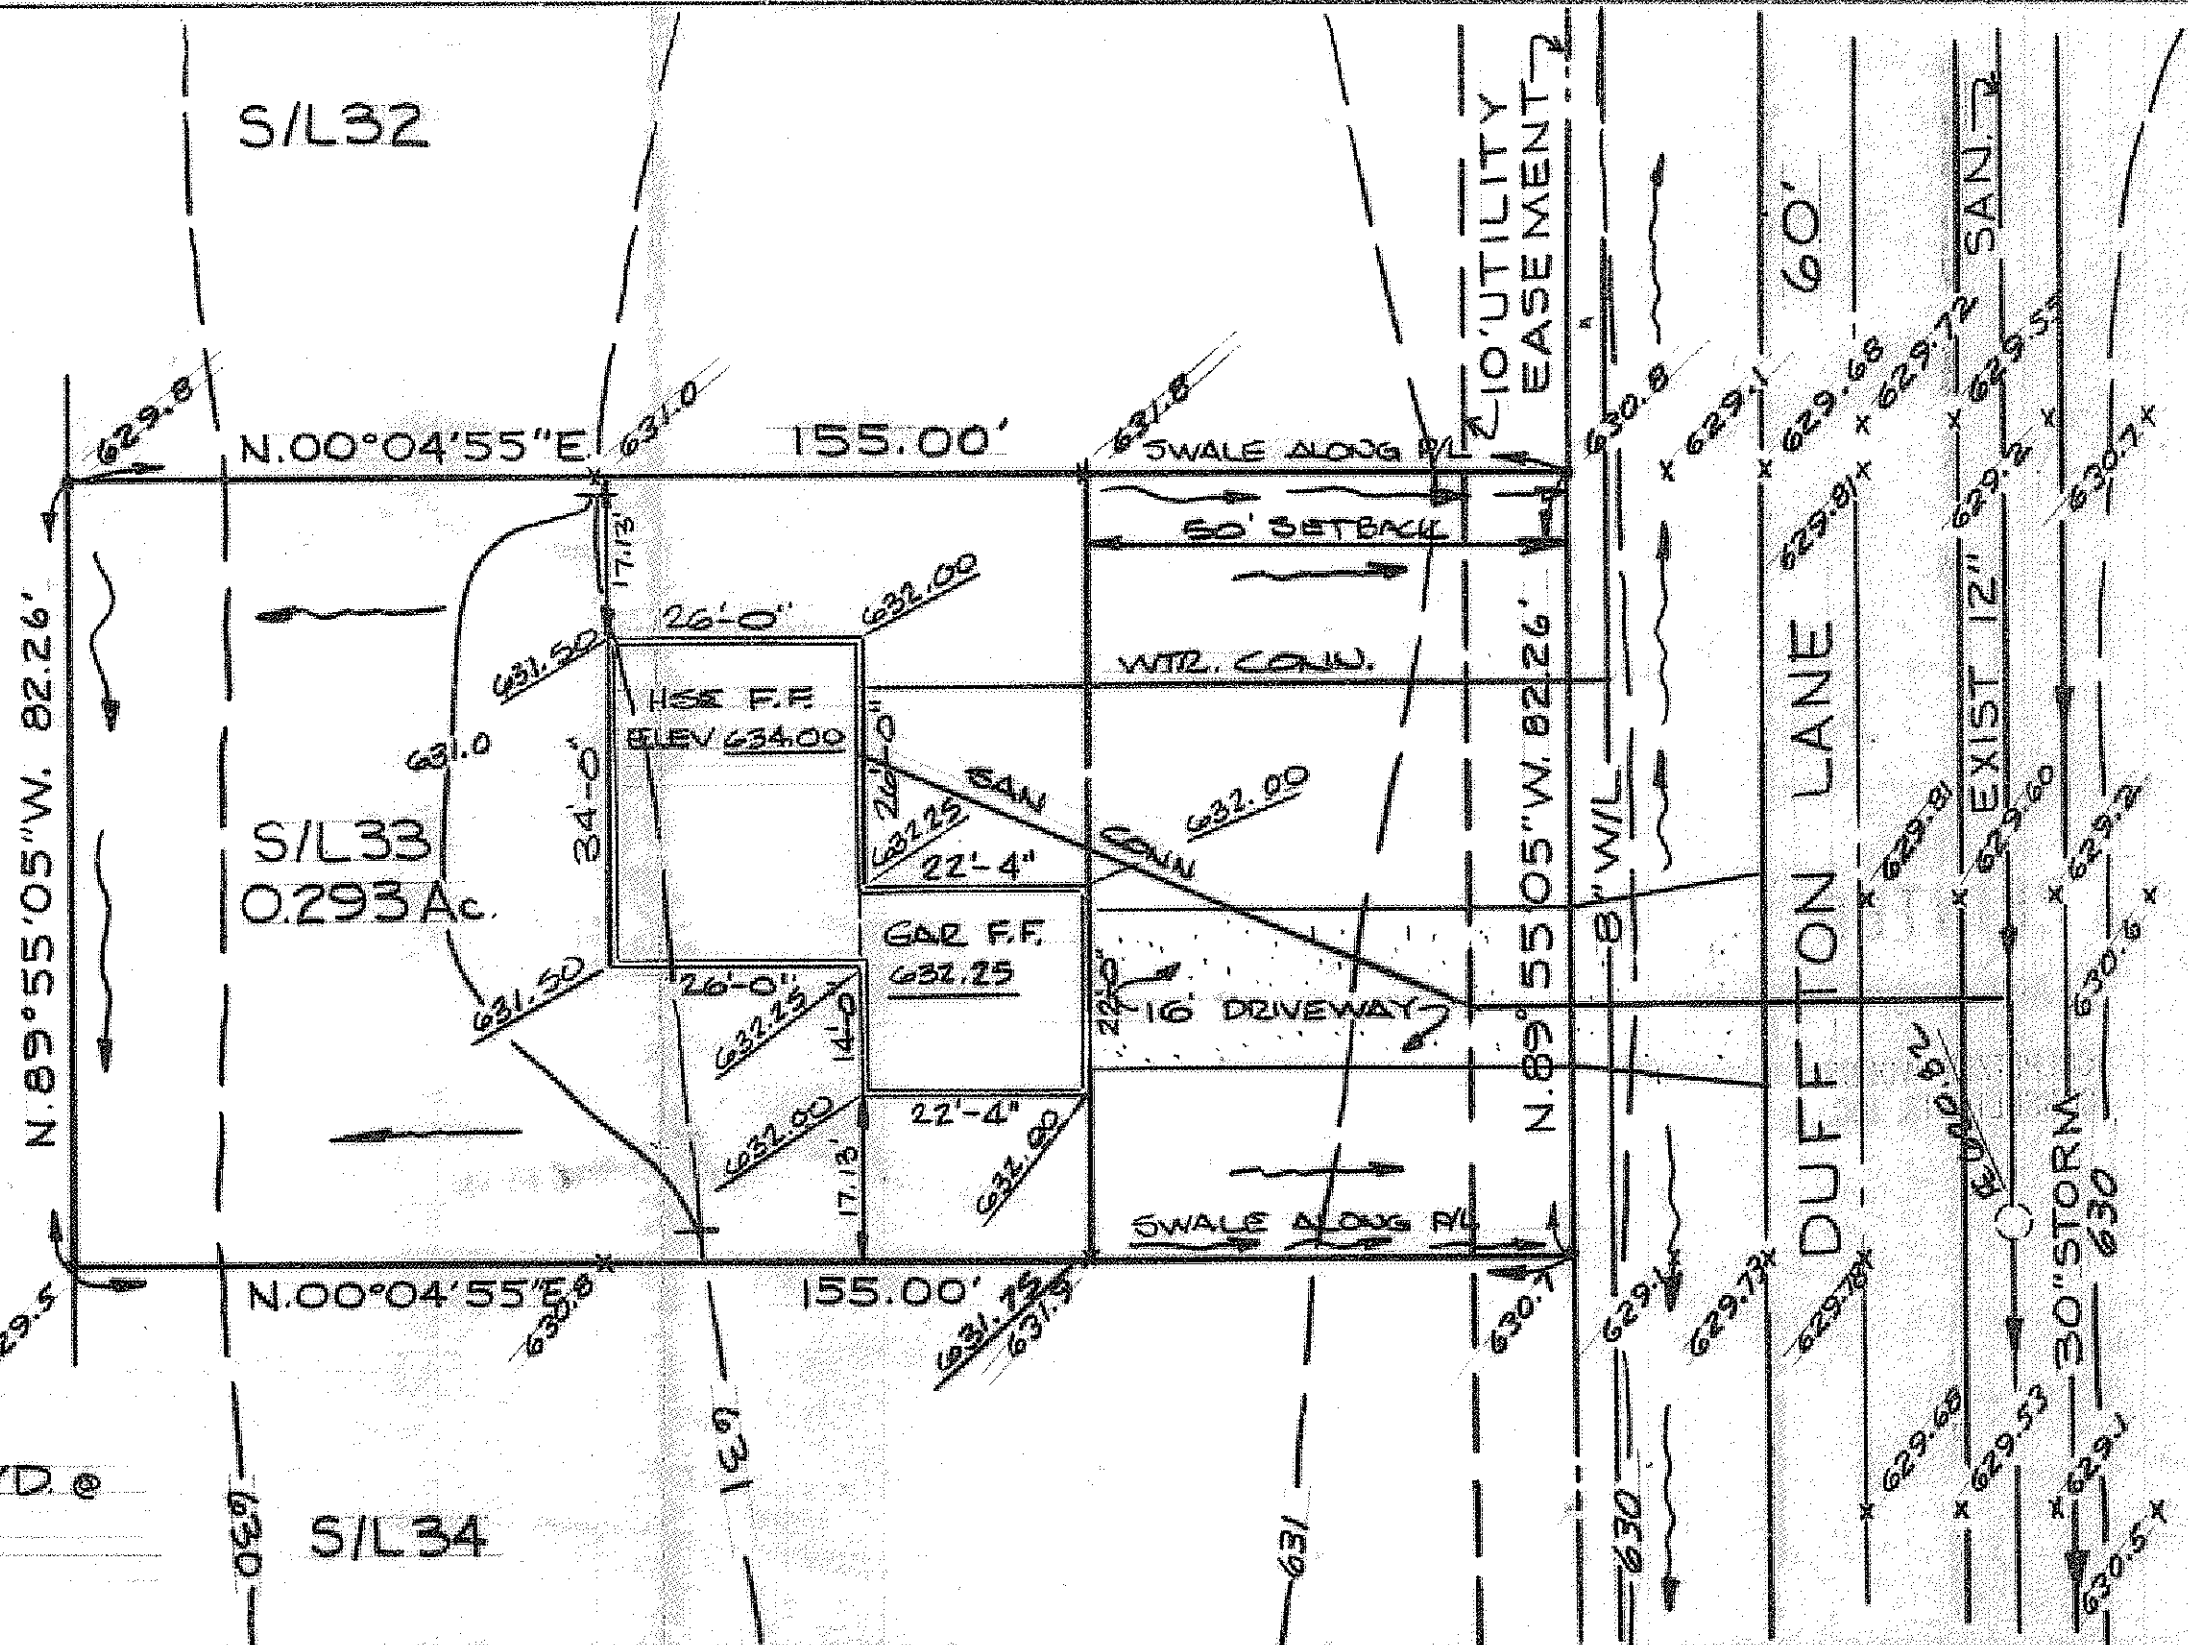

DESIGN CERTIFICATION

THIS PLAT WAS PREPARED BY ME,
AND IS CORRECT TO THE BEST OF
MY KNOWLEDGE AND BELIEF.

Elifapelin
REG. SURVEYOR NO. 4285

AS BUILT CERTIFICATION

I HEREBY CERTIFY THAT THE CIRCLED GRADES
ARE EXISTING FINISH GRADES CHECKED IN THE
FIELD ON _____ AND THAT
SURVEY IS CORRECT TO THE BEST OF MY
KNOWLEDGE AND BELIEF.

REG. SURVEYOR NO. _____



COLPETZER WOODS
CONSULTANTS, INC.

DATE 3/9/79

SCALE 1"=20'

DRAWN BY JE

CHKD BY JI

JOB NO. 7E/156

FB 332A PG

SITE PLAN FOR
EDWARD H. TRESGER INC.
8100 DEEPWOOD BLVD. MENTOR
OHIO. S/L 33 IN THE PINES
SUBD. NO. 2, PAINESVILLE OHIO