



This Permit Expires
MAY 1 1980

PAINESVILLE TOWNSHIP
ZONING APPROVED
#4762


R. M. Hark
Zoning Inspector
5/2/79

Grading Plan Approved
as shown and/or noted
THOMAS P. GILLES, P.E.
Lake County Engineer
By *DWG* Date 5-9-79

I.R.C. FIBER CO.
V. 728 P. 442

NOTE: DOWN SPOUTS TO
EMPTY INTO SWALE ALONG
PROPERTY LINE.

UNDERLINED ELEVATIONS
ARE PROPOSED FINISHED
GRADES.
BENCH MARK TOP OF HYD. @
INTERS. OF DUFFTON &
SHEFFIELD. ELEV. 632.34

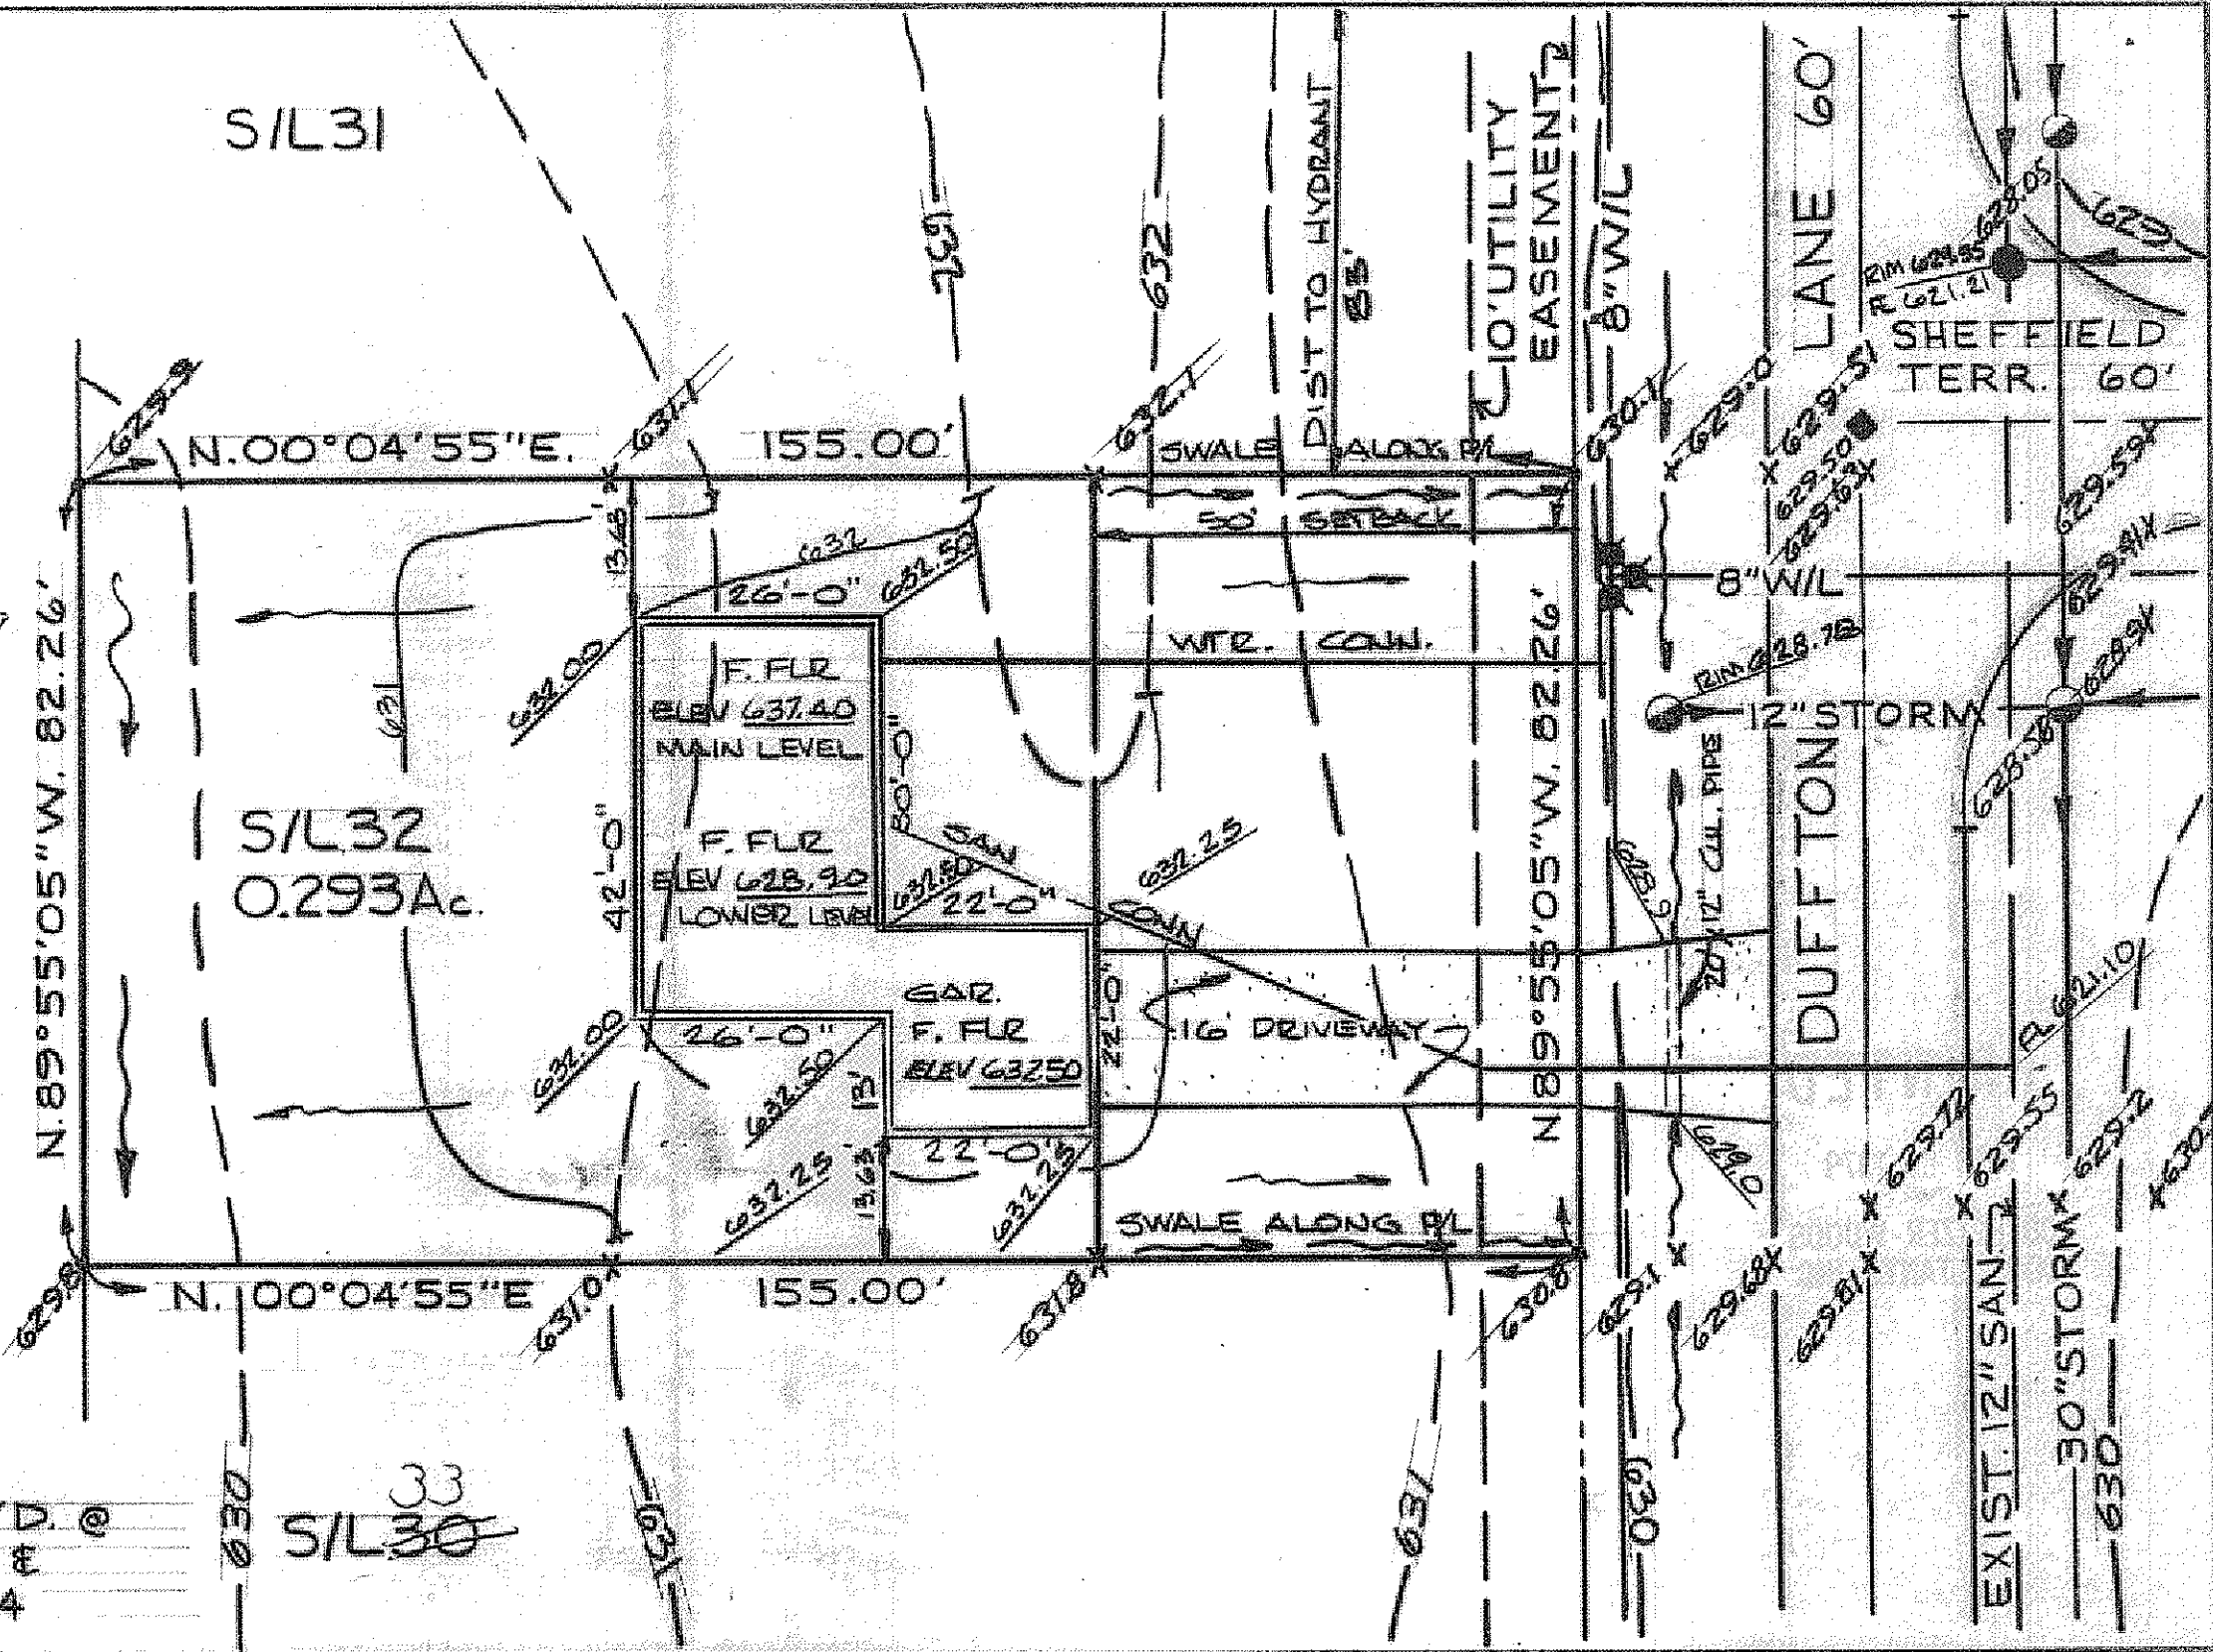

DESIGN CERTIFICATION

THIS PLAT WAS PREPARED BY ME,
AND IS CORRECT TO THE BEST OF
MY KNOWLEDGE AND BELIEF.

Thomas P. Gilles
REG. SURVEYOR NO. 4785

AS BUILT CERTIFICATION

I HEREBY CERTIFY THAT THE CIRCLED GRADES
ARE EXISTING FINISH GRADES CHECKED IN THE
FIELD ON _____ AND THAT
SURVEY IS CORRECT TO THE BEST OF MY
KNOWLEDGE AND BELIEF.

REG. SURVEYOR NO. _____



COLPETZER WOODS
CONSULTANTS, INC.

DATE 3/9/79
SCALE 1"=20'
DRAWN BY JE
CHKD BY EL
JOB NO. 78/156
FB 332-A PG _____

SITE PLAN FOR
EDWARD H. TRESGER INC.
8100 DEEPWOOD BLVD. MENTOR
OHIO. S/L 32 IN THE PINES
SUBD. NO 2. PAINESVILLE OHIO