


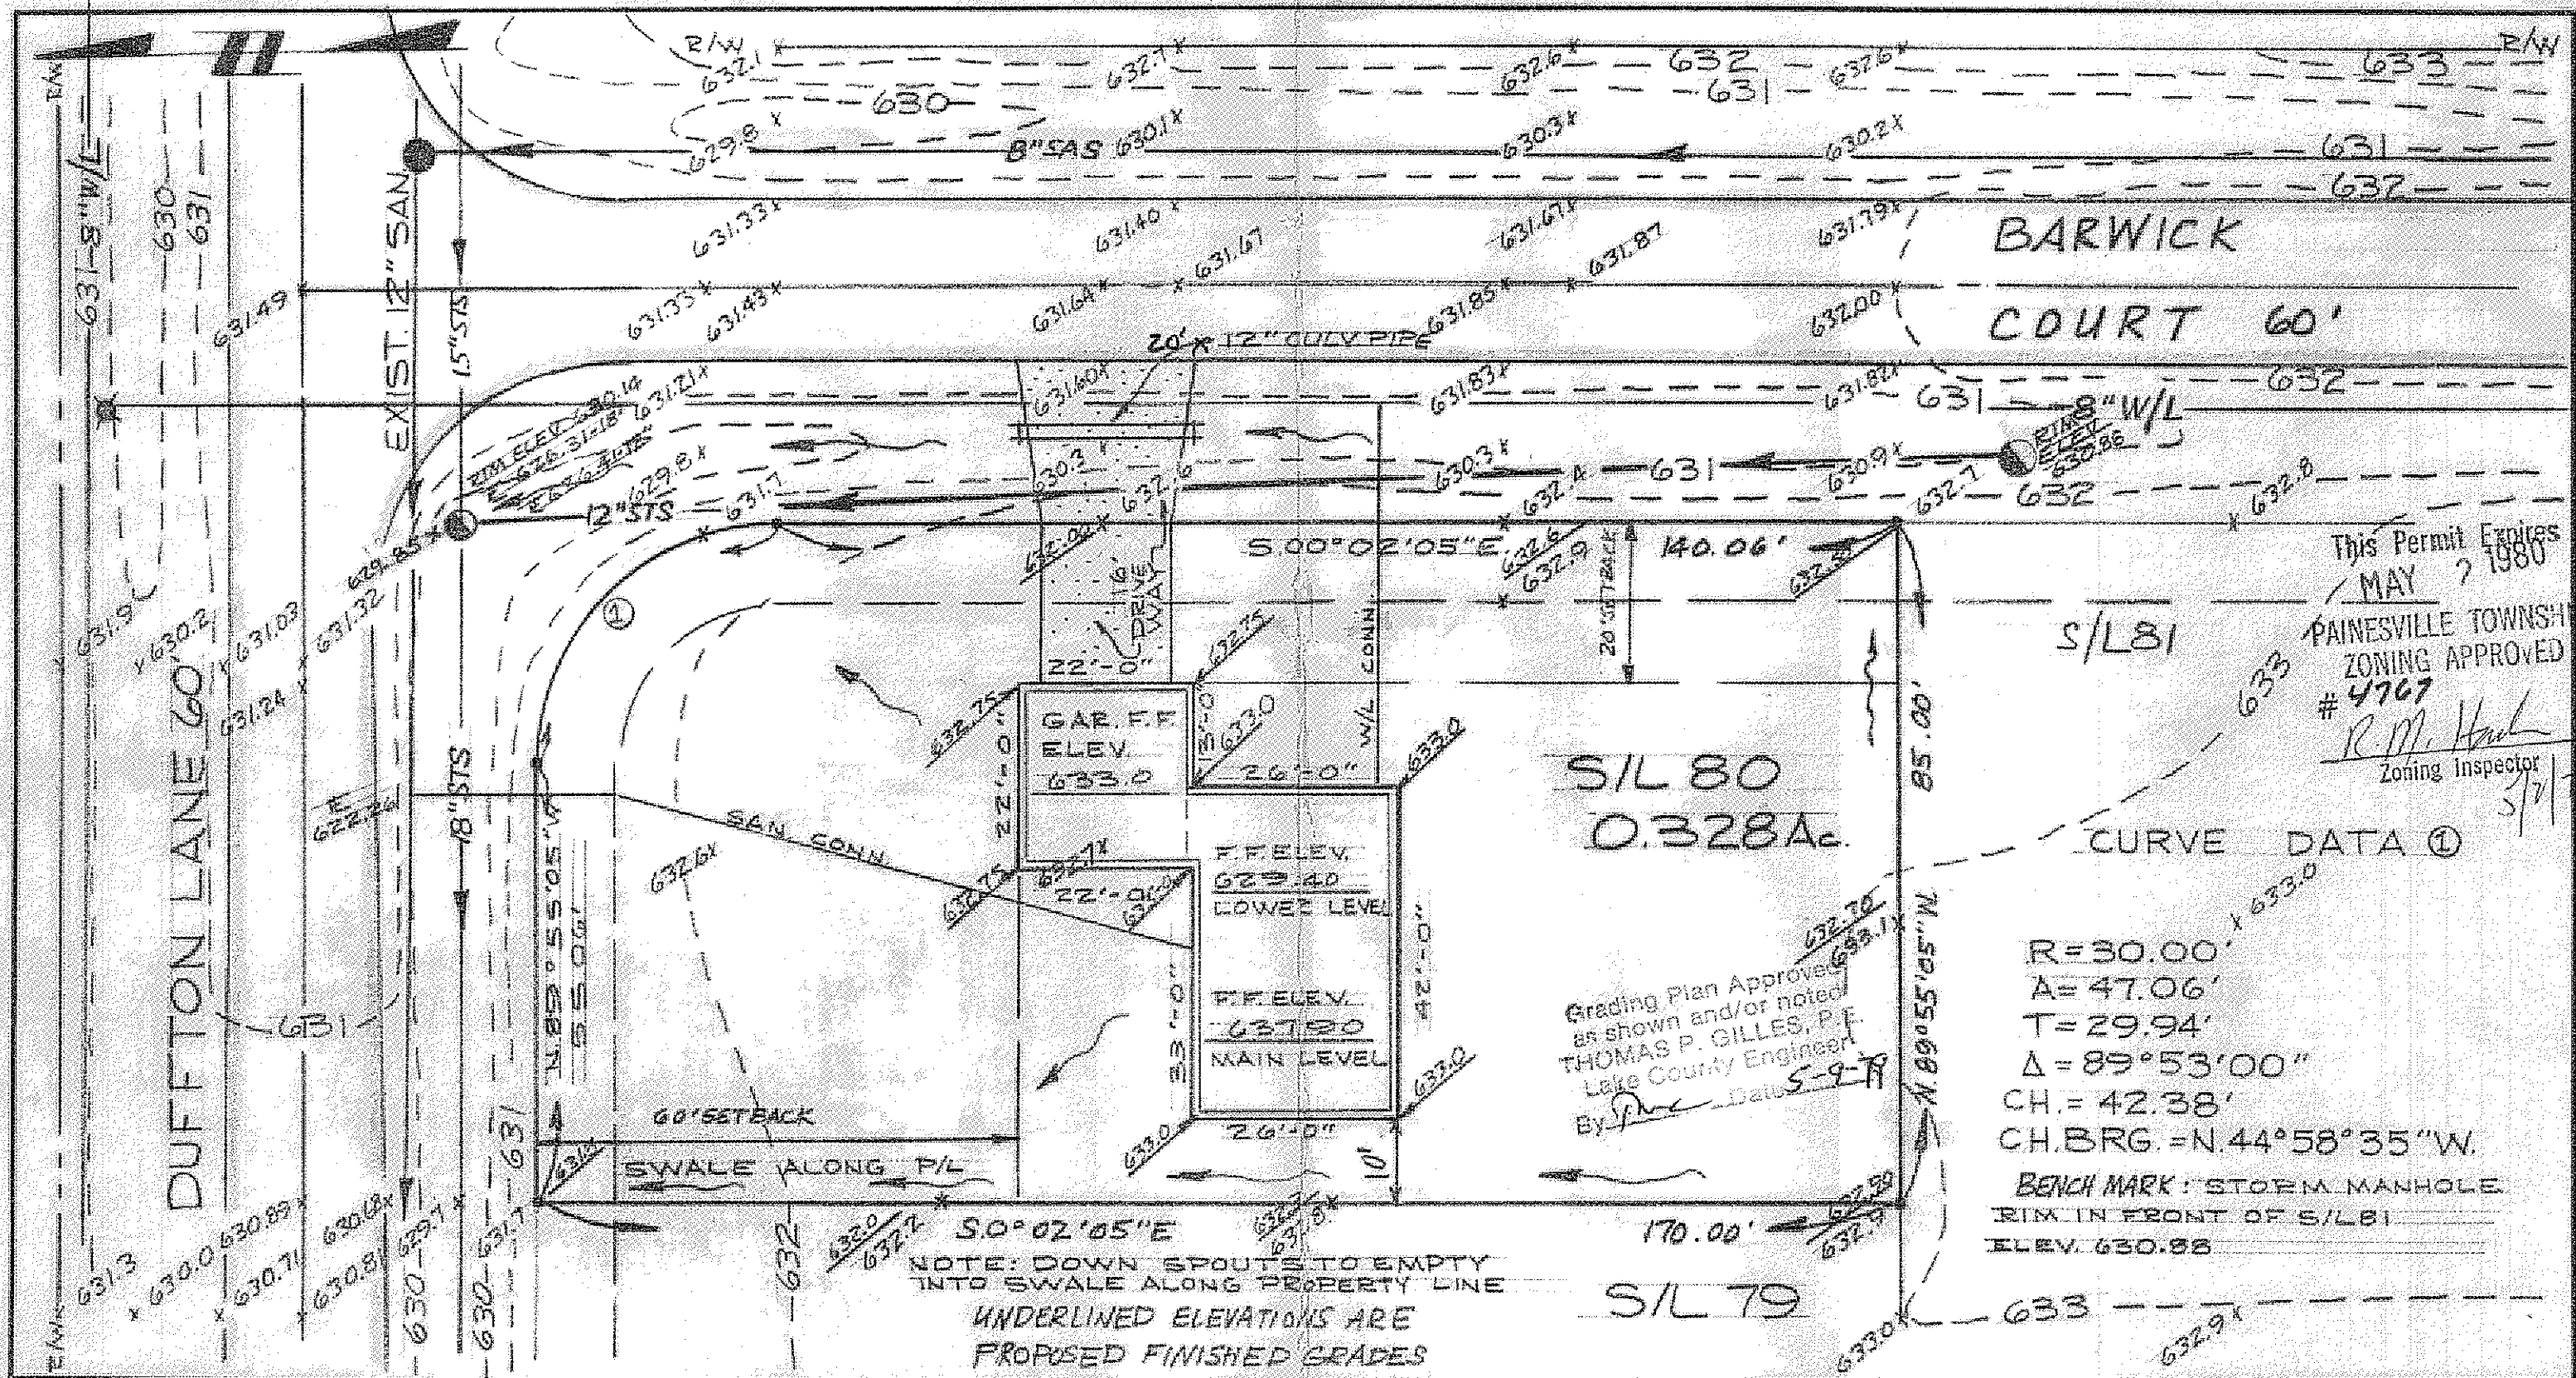

This Permit Expires
MAY 2 1980
 PAINESVILLE TOWNSHIP
 ZONING APPROVED
 #4767
R.M. Haul
 Zoning Inspector
 5/2/79

DESIGN CERTIFICATION THIS PLAN WAS PREPARED BY ME, AND IS CORRECT TO THE BEST OF MY KNOWLEDGE AND BELIEF. <i>Thompson</i> REG. SURVEYOR NO. 14785	AS BUILT CERTIFICATION I HEREBY CERTIFY THAT THE CIRCLED GRADES ARE EXISTING FINISH GRADES CHECKED IN THE FIELD ON _____ AND THAT SURVEY IS CORRECT TO THE BEST OF MY KNOWLEDGE AND BELIEF. REG. SURVEYOR NO. _____	COLPETZER WOODS CONSULTANTS, INC. (216) 357-7569	DATE 3/13/79 SCALE 1"=20' DRWN BY J.E. CHKD BY _____ JOB NO. 78/156 FS 332A PG. _____	SITE PLAN FOR EDWARD H. TRESGER INC. 8100 DEEPWOOD BLVD. MENTOR OHIO. S/L #80 IN THE PINES SUBD. NO. 2. PAINESVILLE, OHIO
---	--	---	--	---