
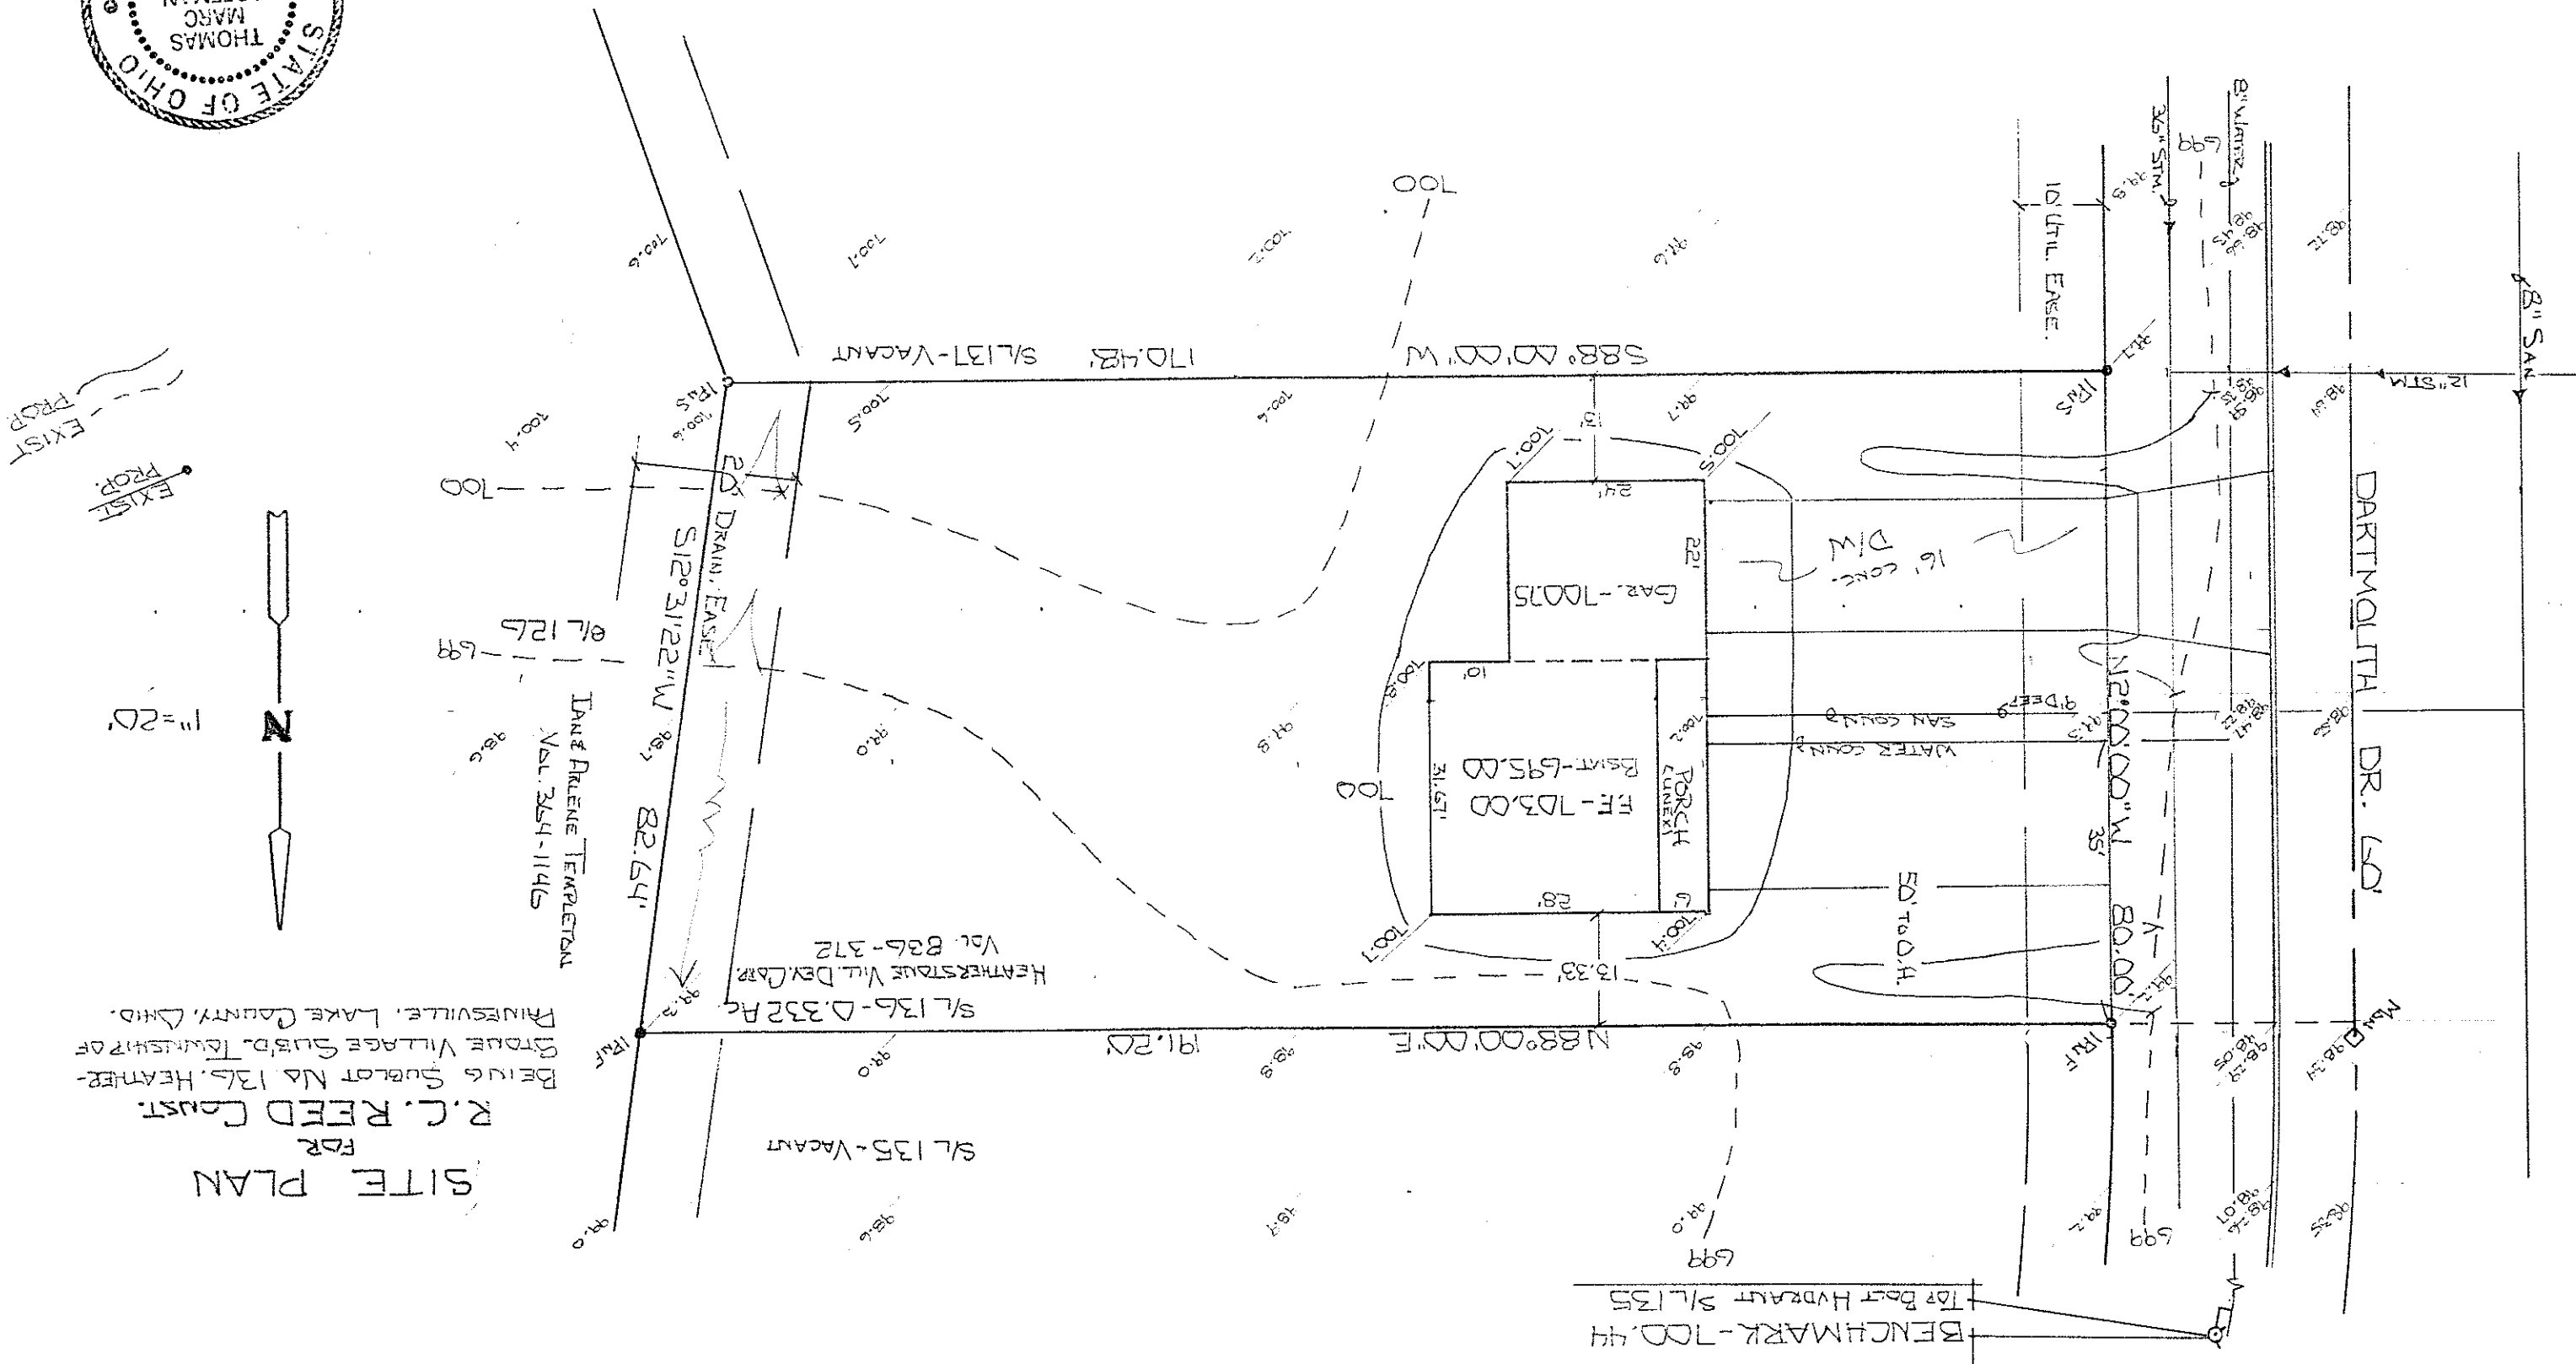


VILLAGE SURVEYING Co.
202 THIRD ST., FAIRPORT HBR., OHIO 44077
(216) 357-1359

Grading Plan Approved
as shown and/or noted
THOMAS P. GILLES, P.E.
Lake County Engineer
By G.P. Date 4/19/90
1. SCALE AS SHOWN

This Permit Expires
4-11-91
PAINESVILLE TOWNSHIP
ZONING APPROVED
7477
Drust
Zoning Inspector

This Plan was Prepared By Me and is
Accurate to the Best of My Knowledge
AND BELIEF.
Thomas P. Gilles
No. 2847

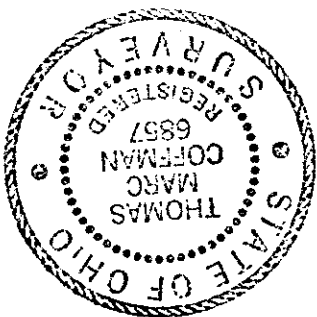

SITE PLAN
FOR
R.C. REED CONST.
BEING SUBLAT NO 136, HEATHER-
BROOK VILLAGE SUBD. TOWNSHIP OF
PAINESVILLE, LAKE COUNTY, OHIO.