


SITE PLAN

PAINESVILLE TOWNSHIP
LAKE COUNTY, OHIO

FOR
M.M. BOGART
DEVELOPMENT CORP.

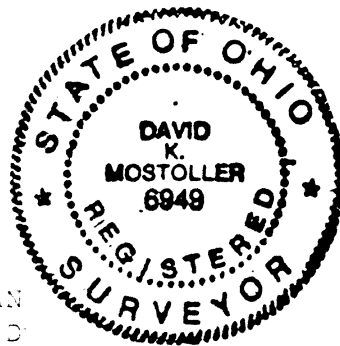

I HEREBY CERTIFY THAT THIS PLAN IS AN ACCURATE AND TRUE REPRESENTATION OF SAID PROPERTY.

David K. Mostoller
David K. Mostoller R.S. #6949

I HEREBY CERTIFY THAT THE CIRCLE GRADES ARE EXISTING FINISH GRADES CHECKED IN THE FIELD ON _____, 19____, AND ARE CORRECT TO THE BEST OF MY KNOWLEDGE AND BELIEF.

David K. Mostoller R.S. #6949

LEGEND

- SANITARY MANHOLE
- STORM MANHOLE
- INLET OR CATCH BASIN
- HYDRANT
- EXISTING CONTOUR
- PROPOSED CONTOUR
- EXIST. ELEV. $\nearrow$ 100.0 $\nwarrow$ 100.0 PROP. ELEV.
- ⊕ 100.0 AS BUILT ELEVATION
- DIRECTION OF DRAINAGE

BM RIM OF MH
ELEV. = 708.52

HEATHERSTONE SUBD.
VOL. 2-35 Pg. 2

① $R = 30.00'$
 $\Delta = 90^{\circ}00'00''$
 $A = 47.12'$
 $C = 42.43'$
Ch. Brg. = $S 20^{\circ}21'00'' E$


② $R = 282.11'$
 $\Delta = 7^{\circ}05'00''$
 $A = 34.88'$
 $C = 34.85'$
Ch. Brg. = $N 43^{\circ}36'30'' E$

PREPARED BY:

FISHER & ASSOCIATES INC.
ENGINEERS AND CONSULTANTS
SCALE: $1" = 30'$ DATE: NOVEMBER, 1987

Grading Plan Approved
as shown and/or noted
THOMAS P. GILLES, P.E.
Lake County Engineer

By *THP* 12-30-87

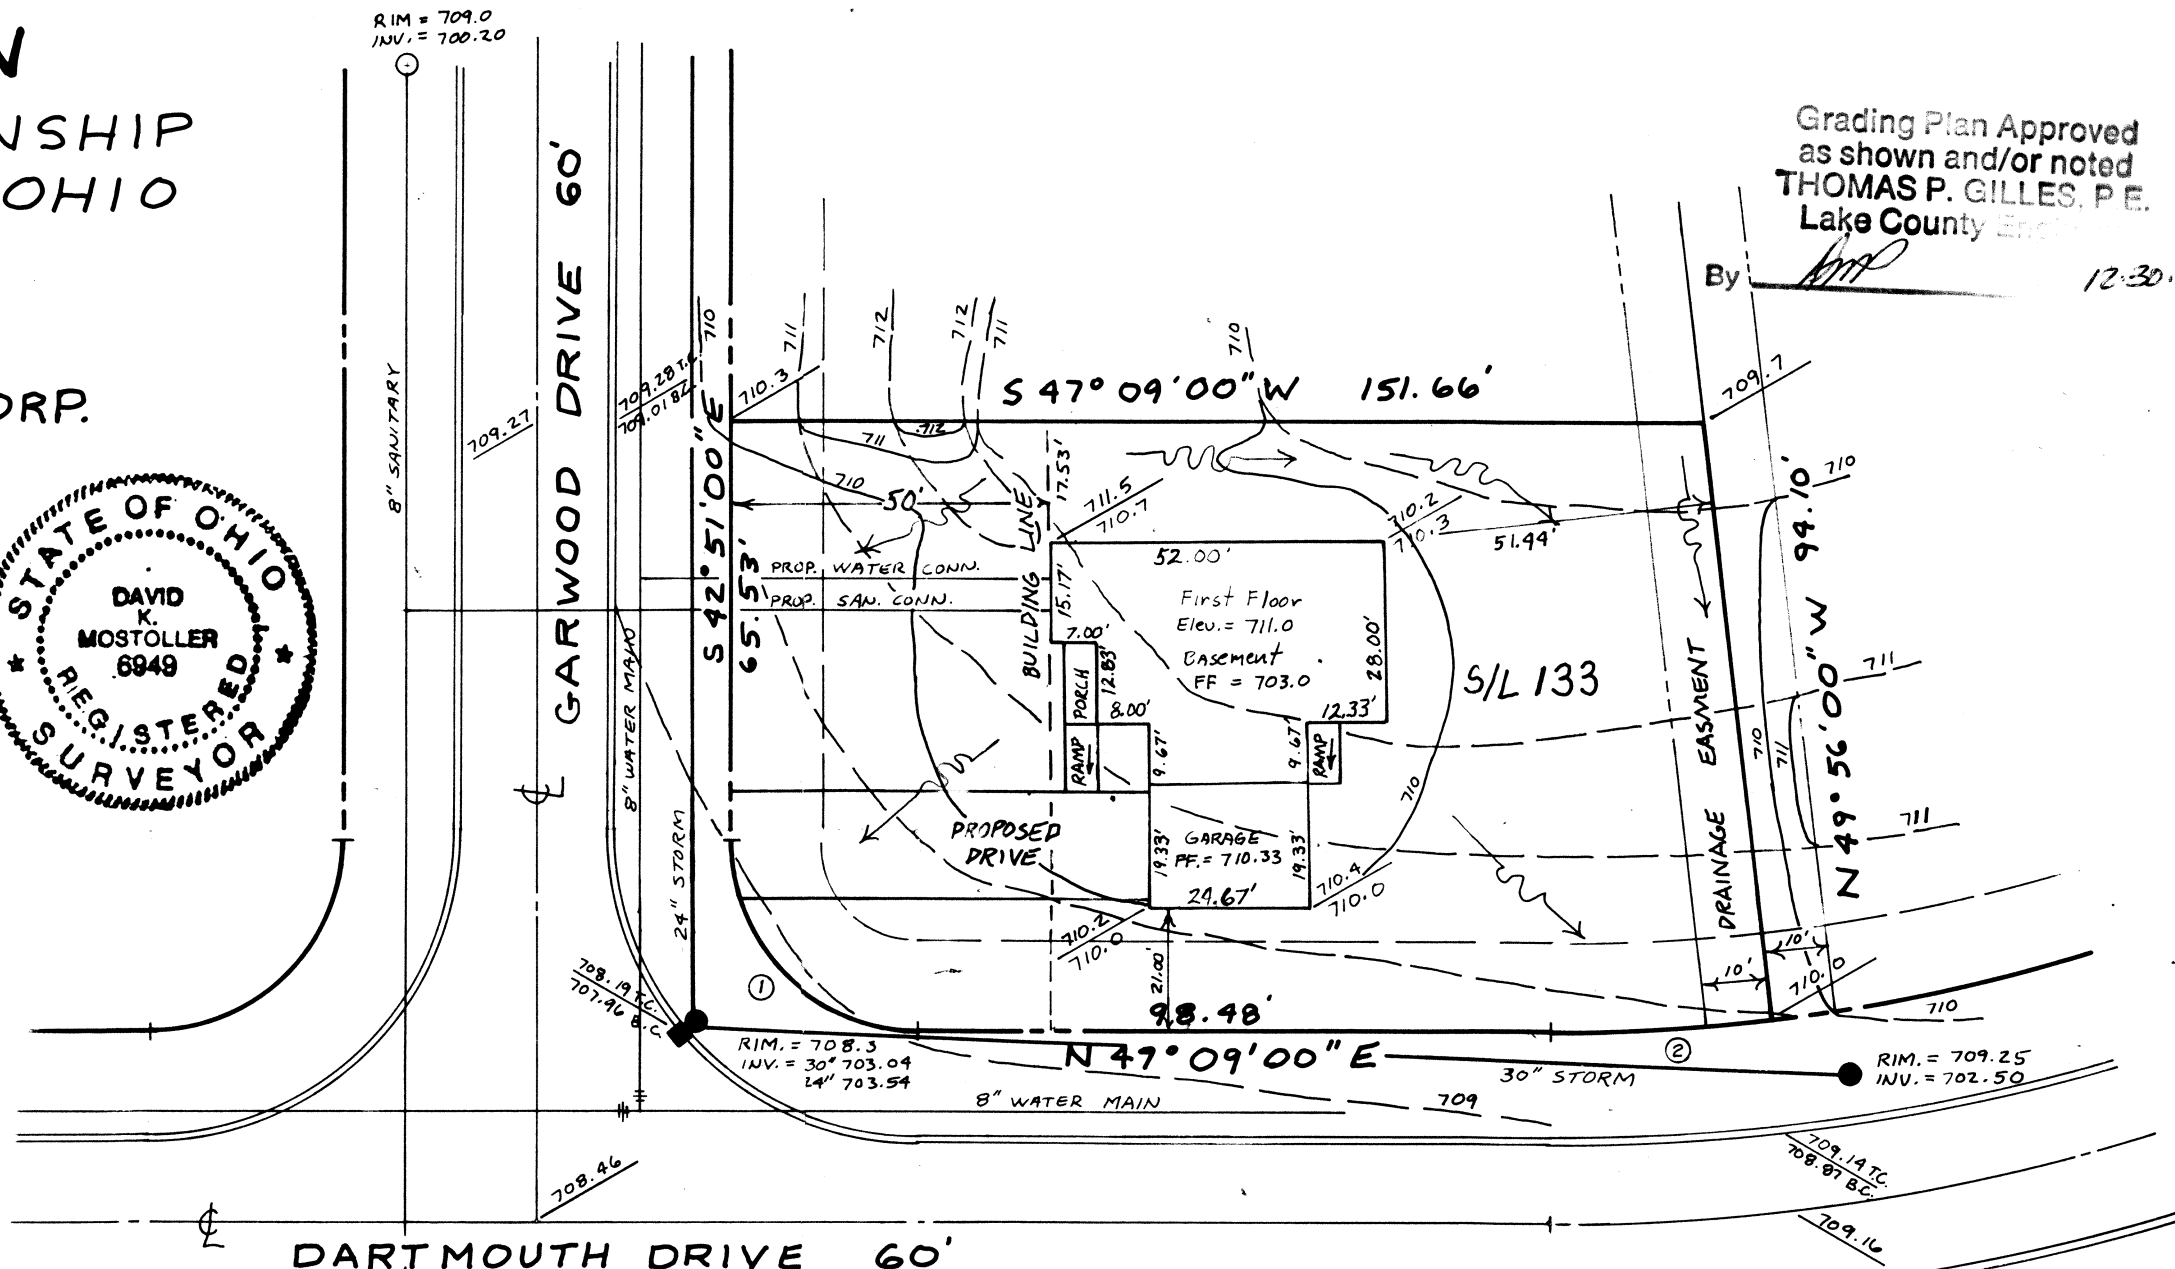

This Permit Expires

12-21-88

PAINESVILLE TOWNSHIP
ZONING APPROVED

6853

Willie E. Messinger
Zoning Inspector 12/21/87