
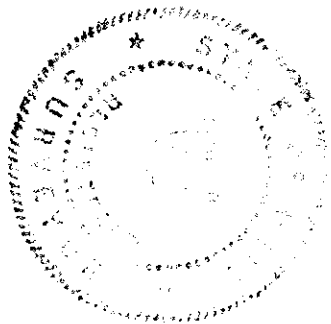


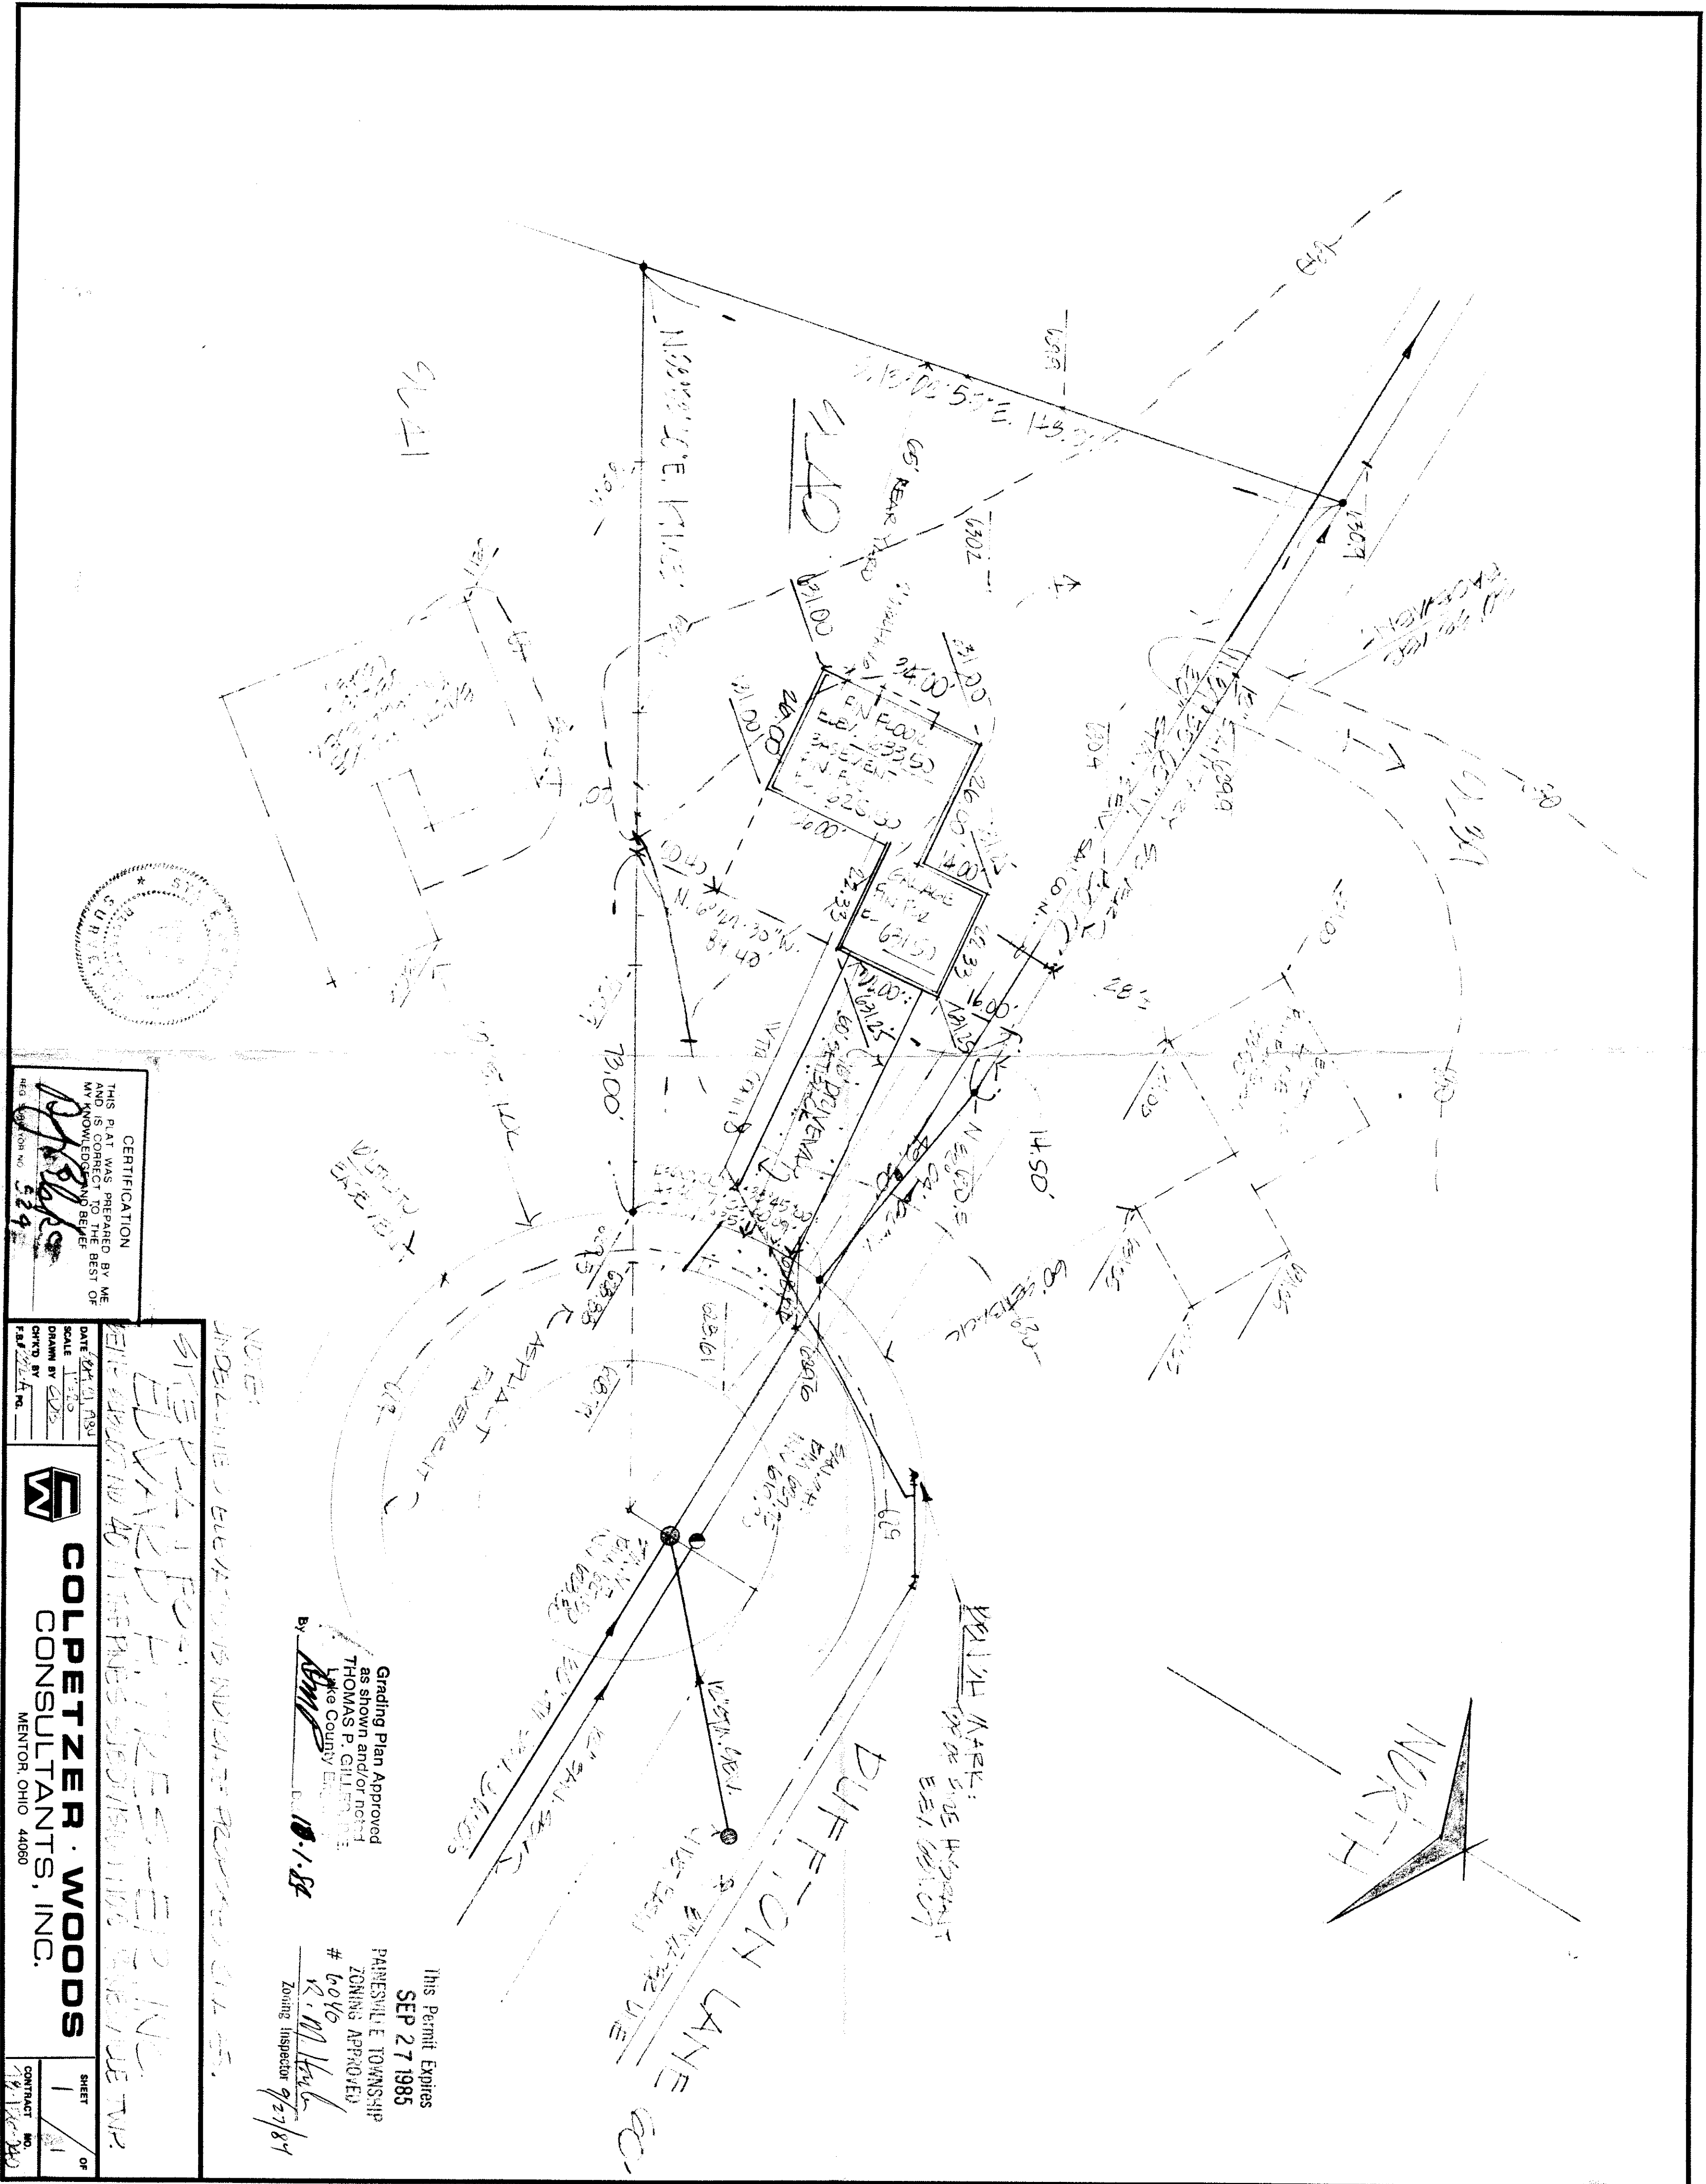

CERTIFICATION
THIS PLAN WAS PREPARED BY ME
AND IS CORRECT TO THE BEST OF
MY KNOWLEDGE AND BELIEF.
Thomas P. Gilman
REG. ENGINEER NO. 529

DATE: 10-1-84
SCALE: 1" = 20'
DRAWN BY: CWS
CHKD BY: FAF
F.A.F. 10-1-84

COLPETZER & WOODS
CONSULTANTS, INC.
MENTOR, OHIO 44060

SHEET 1 OF 1
CONTRACT NO. 14-100-840

NOTES:
1. UNDERLINE ELEVATIONS INDICATE RECONSTRUCTED GRADES.
2. SEE PLAN FOR ELEVATIONS OF EXISTING GRADES.
3. SEE PLAN FOR ELEVATIONS OF EXISTING GRADES.
4. SEE PLAN FOR ELEVATIONS OF EXISTING GRADES.
5. SEE PLAN FOR ELEVATIONS OF EXISTING GRADES.
6. SEE PLAN FOR ELEVATIONS OF EXISTING GRADES.
7. SEE PLAN FOR ELEVATIONS OF EXISTING GRADES.
8. SEE PLAN FOR ELEVATIONS OF EXISTING GRADES.
9. SEE PLAN FOR ELEVATIONS OF EXISTING GRADES.
10. SEE PLAN FOR ELEVATIONS OF EXISTING GRADES.

Grading Plan Approved
as shown and/or noted
THOMAS P. GILMAN
Professional Engineer
Lake County, Ohio
10-1-84

This Permit Expires
SEP 27 1985
PARSONS E. TOWNSHIP
ZONING APPROVED
6046
R.M. Hulse
Zoning Inspector 9/27/84