




PROPOSED GRADES
EXISTING ELEVATIONS
EXISTING CONTOURS
PROPOSED CONTOURS

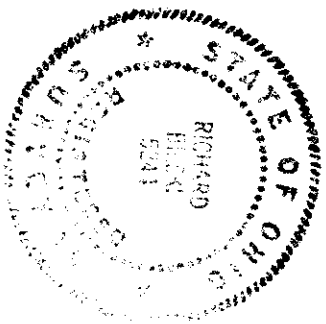

DESIGN CERTIFICATION
THIS PLAN WAS PREPARED BY ME
AND IS CORRECT TO THE BEST OF
MY KNOWLEDGE AND BELIEF

REG. SURVEYOR NO. 2247

AS BUILT CERTIFICATION
I HEREBY CERTIFY THAT THE CIRCLED GRADES
ARE EXISTING FINISH GRADES CHECKED IN THE
FIELD ON _____ AND THAT
SURVEY IS CORRECT TO THE BEST OF MY
KNOWLEDGE AND BELIEF.

REG. SURVEYOR NO. _____




COLPETZER & WOODS
CONSULTANTS, INC.

9470 MENTOR AVENUE • MENTOR, OHIO 44060 • (216) 357-7569

DATE: Mar. 1988
SCALE: 1"=20'
DRAWN BY: O.P.E.
CHKD BY: 10-13-87
JOB NO: 10-13-87
FB: 3/2 A PG: 11

SITE PLAN FOR:
EDWARD H. FREESER, INC.
6100 DEERWOOD BLVD., MENTOR, OHIO
BEING SUBD. NO. 97 IN THE PAINESVILLE TOWNSHIP, CHLD.
IN PAINESVILLE TOWNSHIP, CHLD.

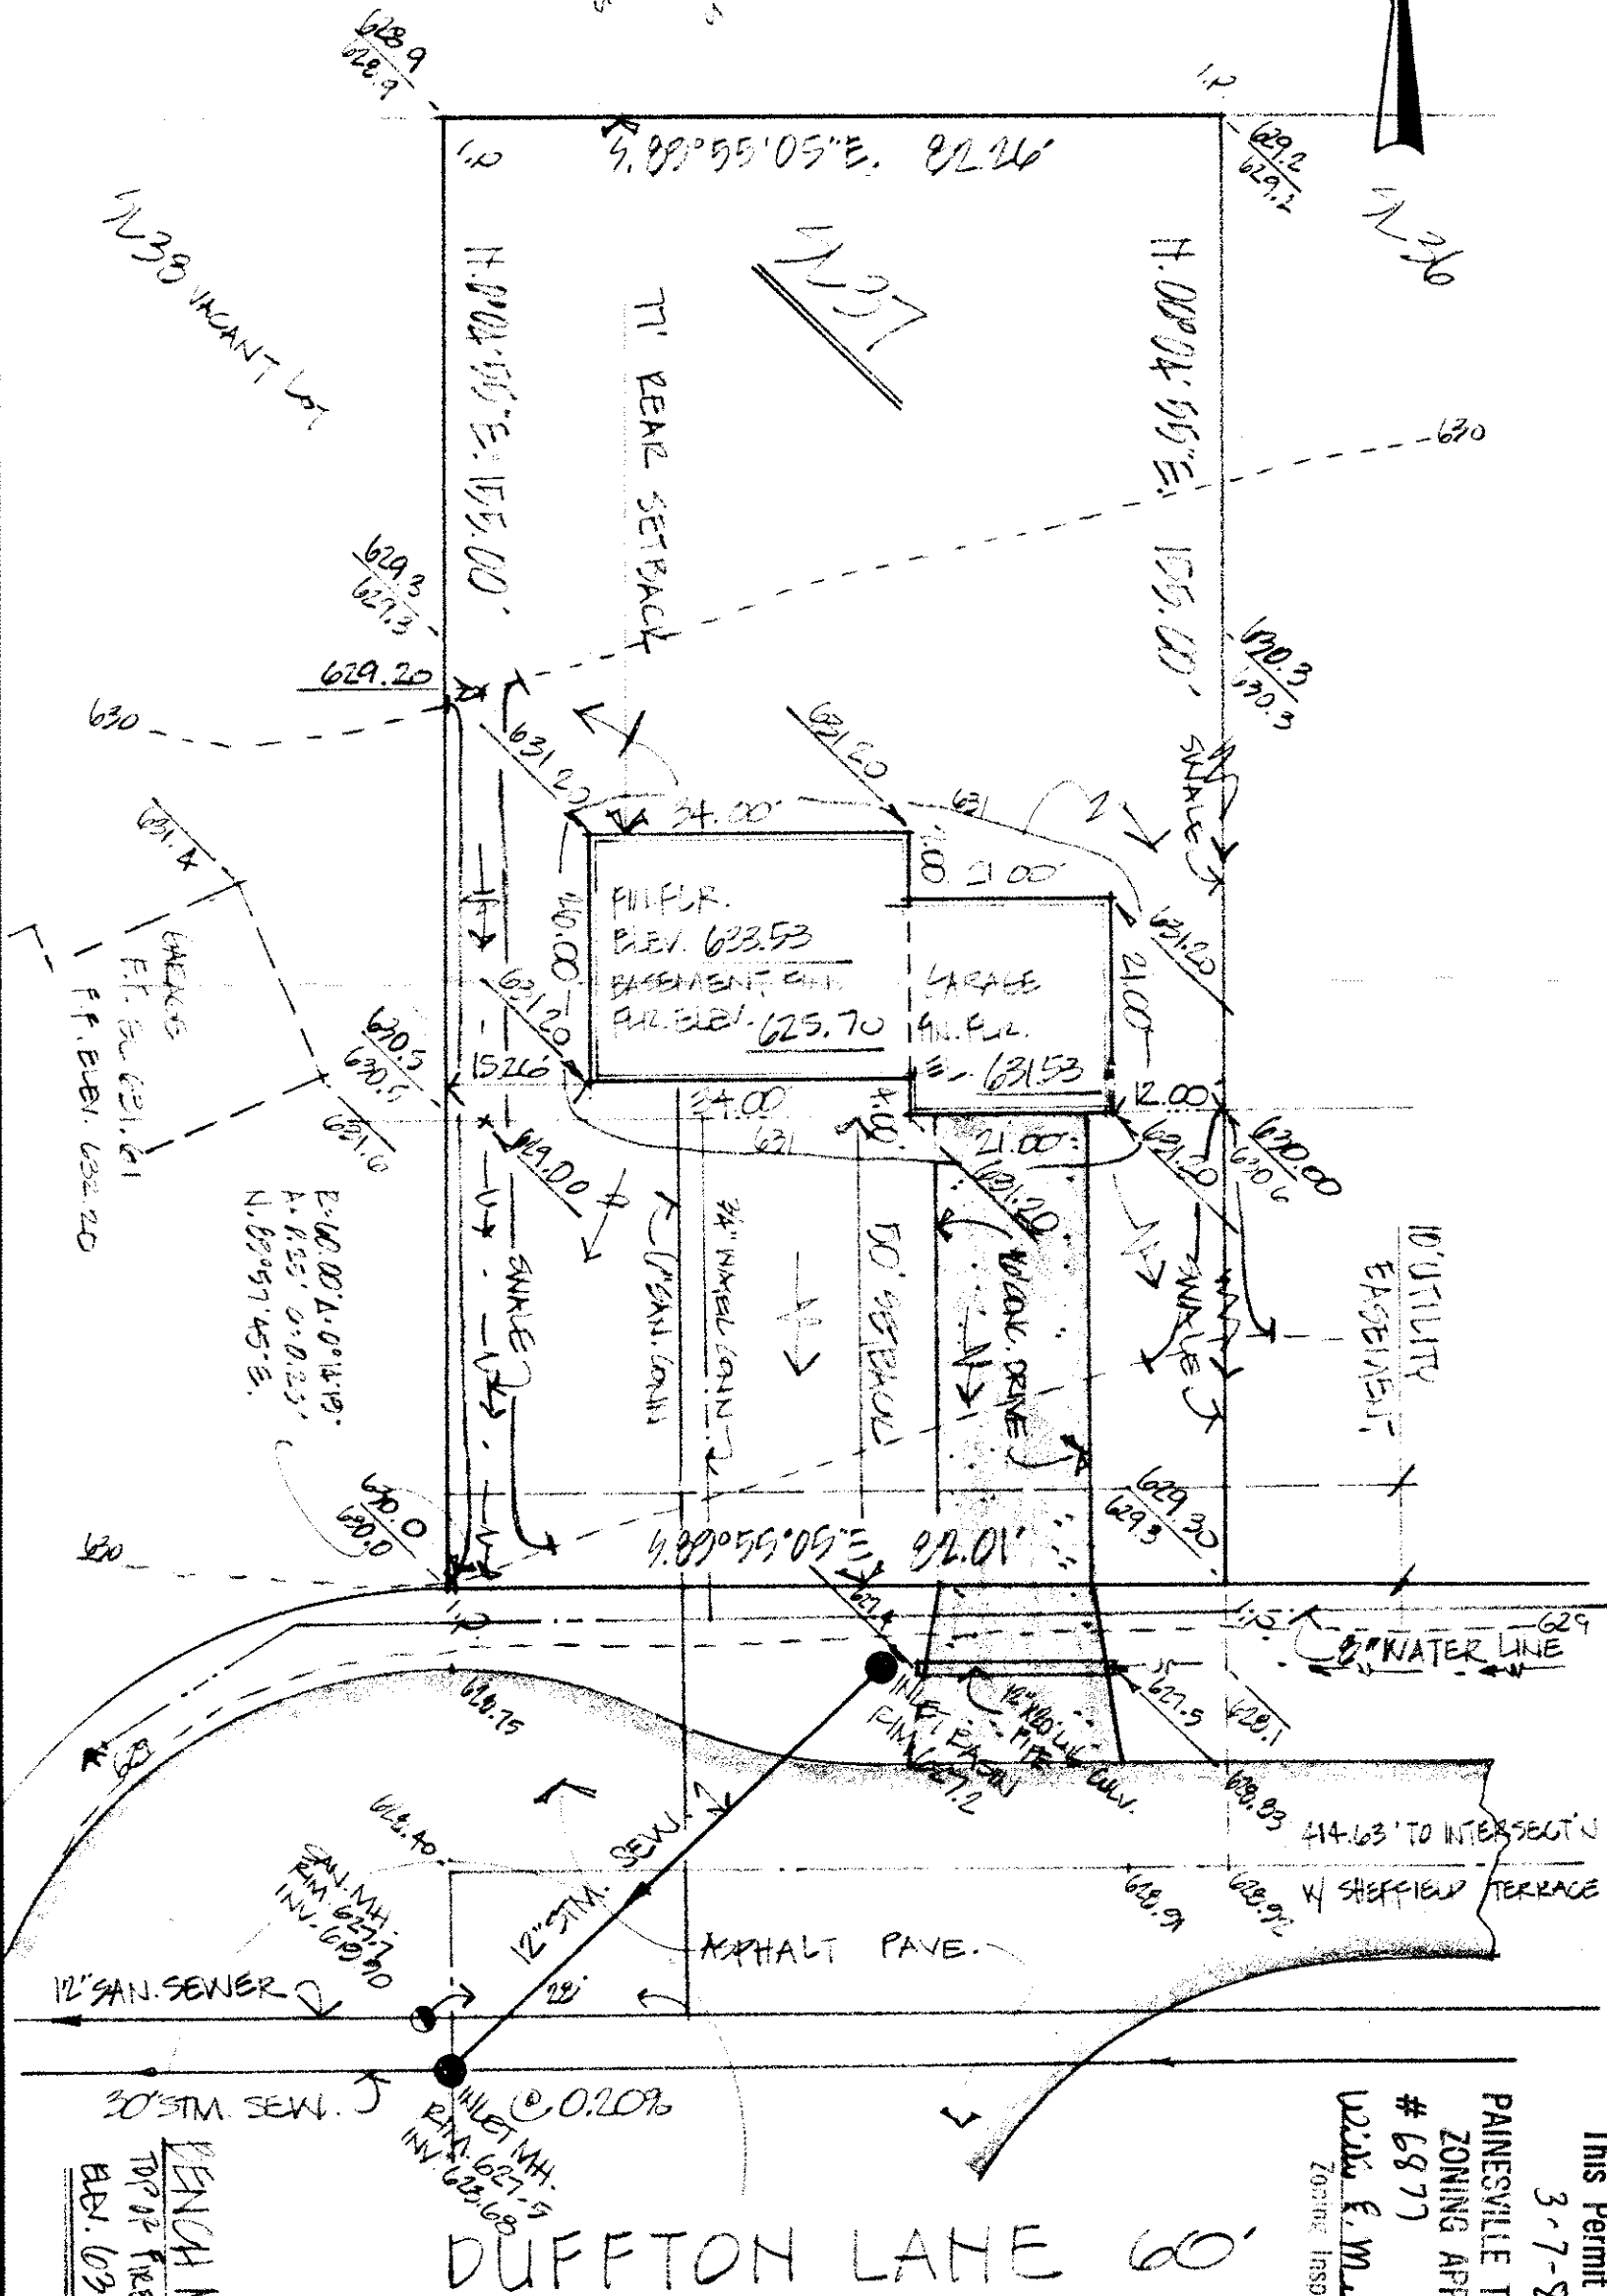

DUFFTON LANE 60'

Grading Plan Approved
as shown and/or noted
THOMAS P. GILLES, P.E.
Lake County Engineer

By [Signature] Date 3/10/88

This Permit Expires
3-7-89
PAINESVILLE TOWNSHIP
ZONING APPROVED
6877
William E. Messinger
Zoning Inspector 9/7/88