


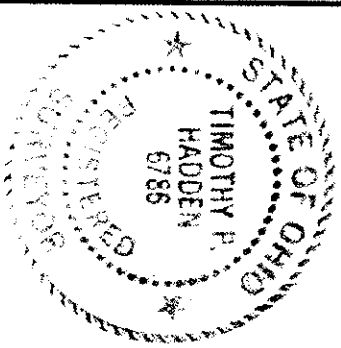

DESIGN CERTIFICATION
THIS PLAT WAS PREPARED BY ME
AND IS CORRECT TO THE BEST OF
MY KNOWLEDGE AND BELIEF.

Timothy P. Gilles
REG. SURVEYOR NO. 6786


AS BUILT CERTIFICATION
I HEREBY CERTIFY THAT THE CIRCLED GRADES
ARE EXISTING FINISH GRADES CHECKED IN THE
FIELD ON _____ AND THAT
SURVEY IS CORRECT TO THE BEST OF MY
KNOWLEDGE AND BELIEF.

REG. SURVEYOR NO. _____

CT COLPETZER-THOMAS, INC.
AN ENGINEERING GROUP
WILLOUGHBY • MENTOR • NORTH CANTON • STEUBENVILLE • LORAIN

DATE: MAY 4, 1988
SCALE: 1"=20'
DRAWN BY: CDT
CHKD BY: J.B. 10-88
JOB NO. FB 352A PG. ALL

SITE PLAN FOR
EDWARD H. TRESEGER, INC.
6100 DEERWOOD BLVD., MENTOR, OHIO 44060
BEING SUBD. NO. 36 IN THE PINES SUBD. NO. 2
IN PAINESVILLE TOWNSHIP, OHIO.

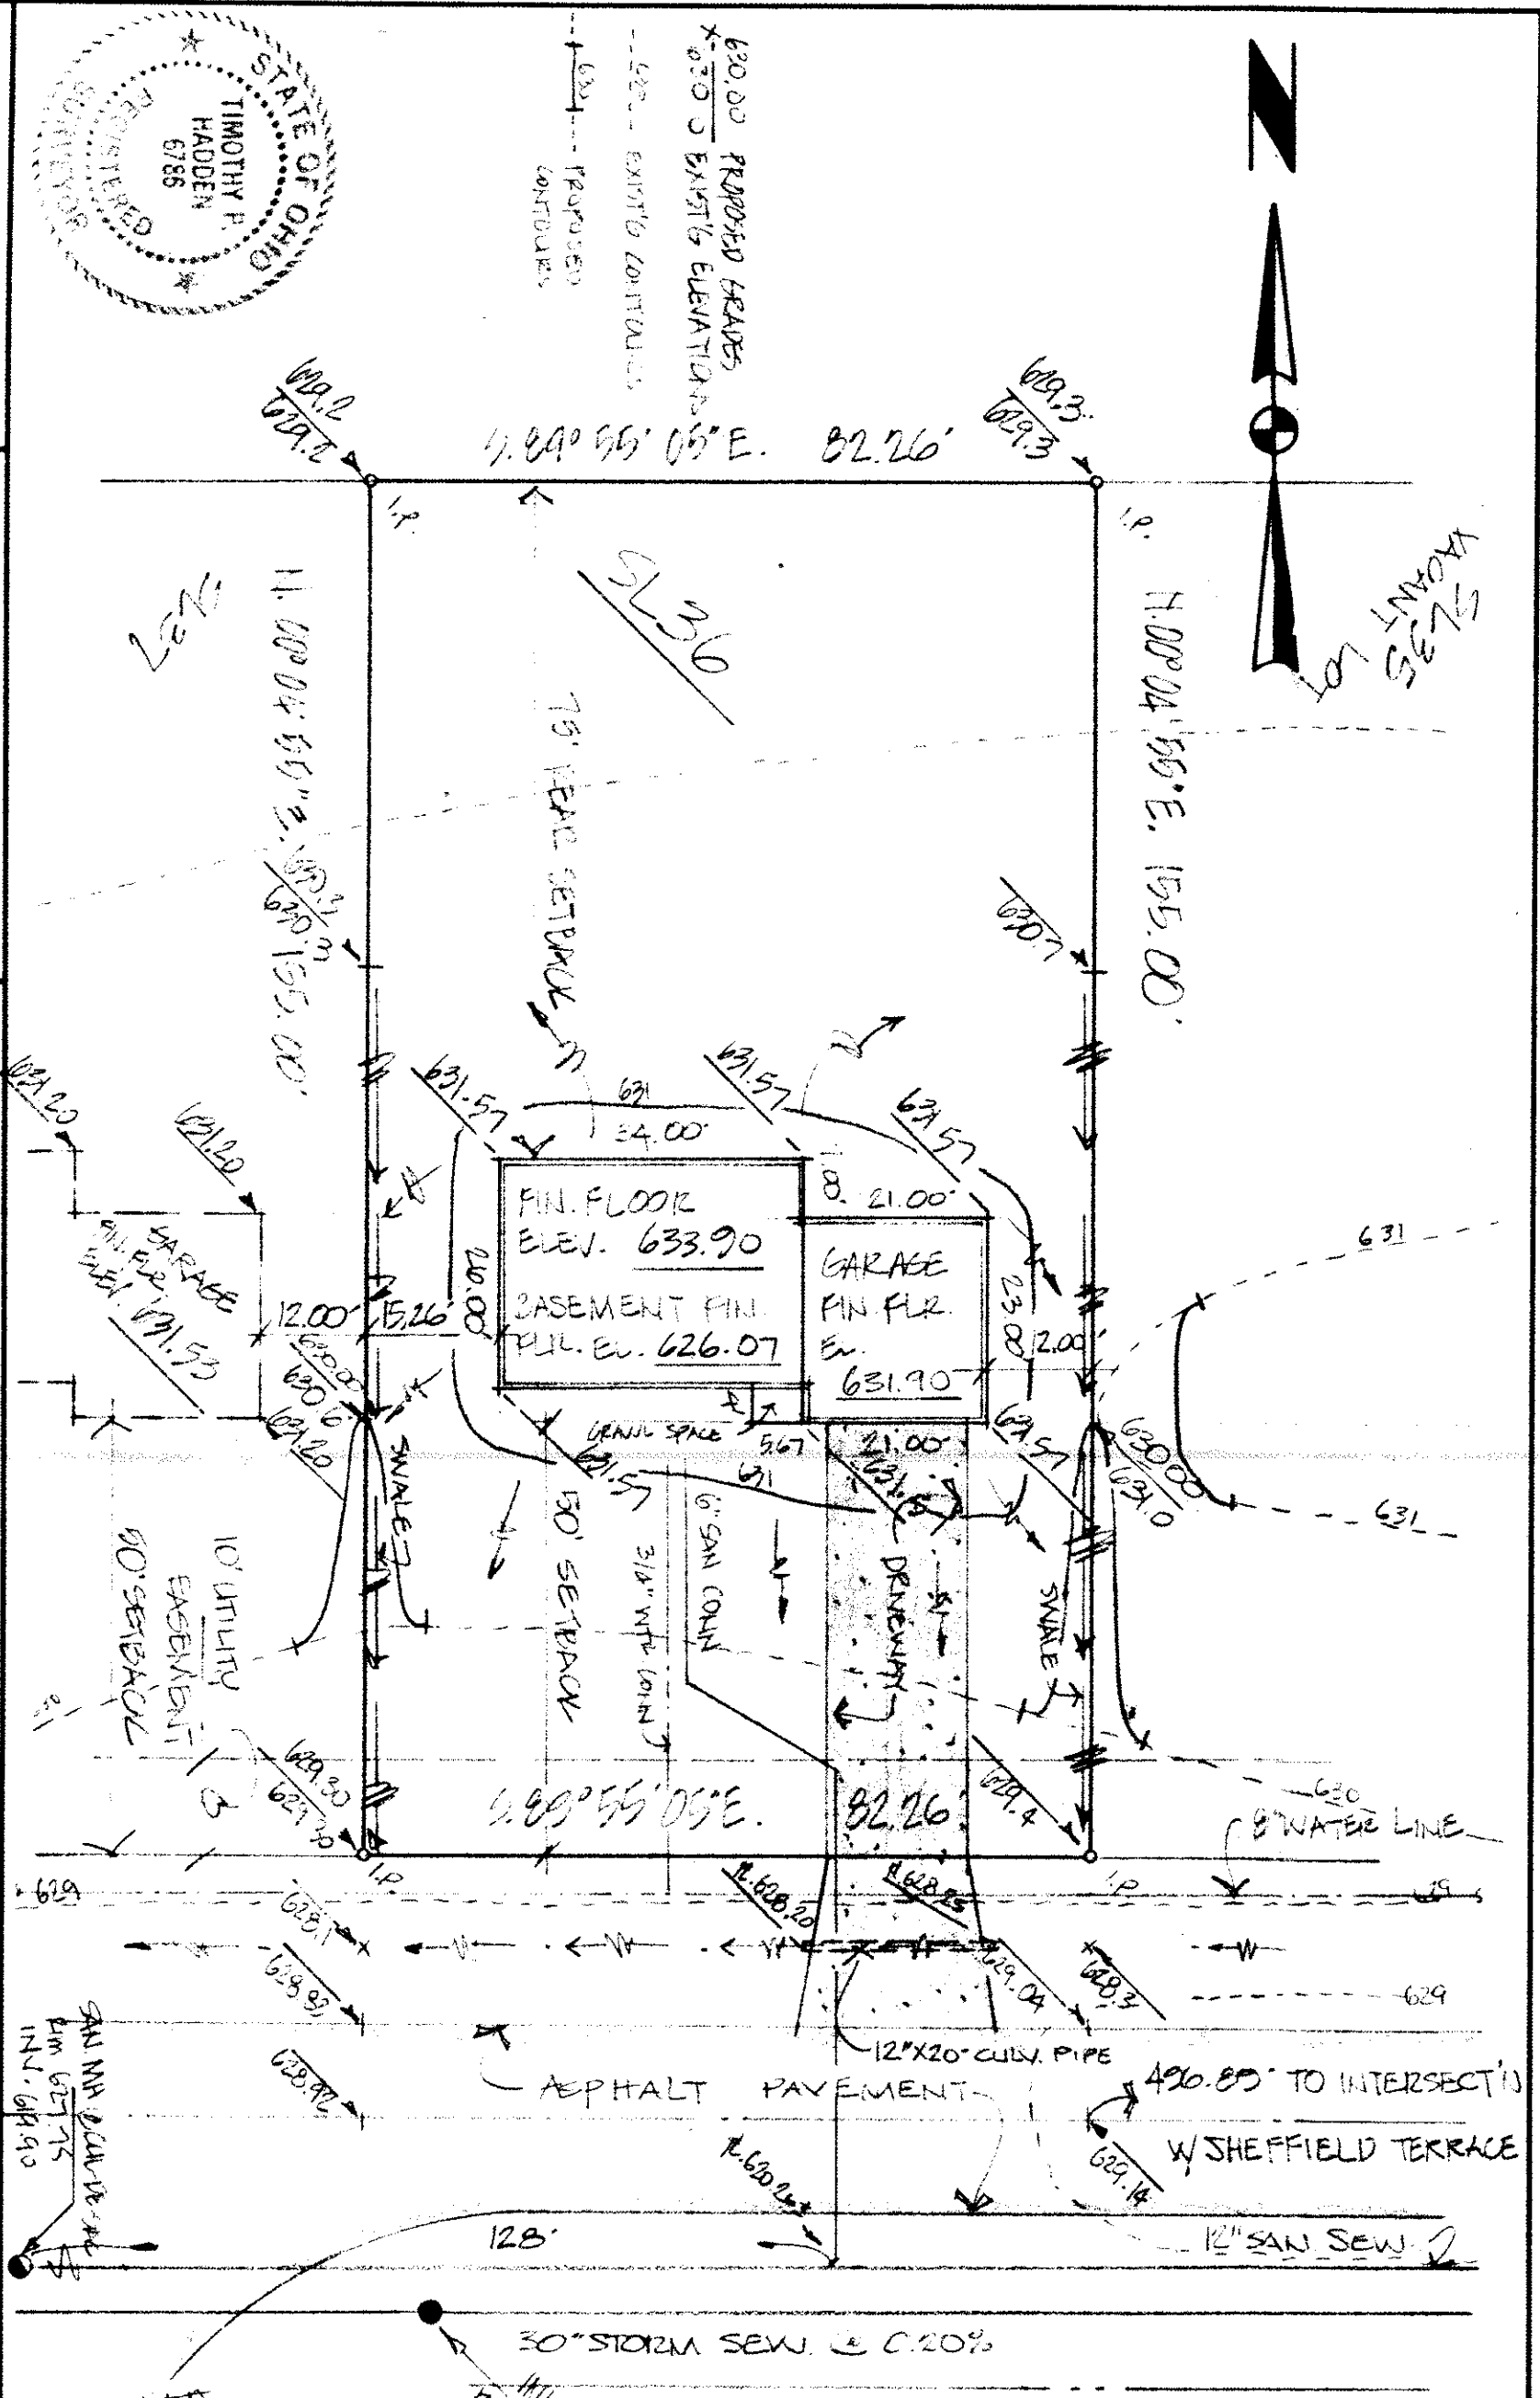

DUFFTON LANE 60'

Grading Plan Approved
as shown and/or noted
THOMAS P. GILLES, P.E.
Lake County Engineer

By [Signature] Date 5/12/88

This Permit Expires
5-11-89
PAINESVILLE TOWNSHIP
ZONING APPROVED
6952

William E. Messinger
Zoning Inspector 5/11/88