
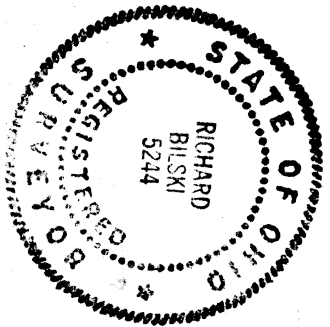


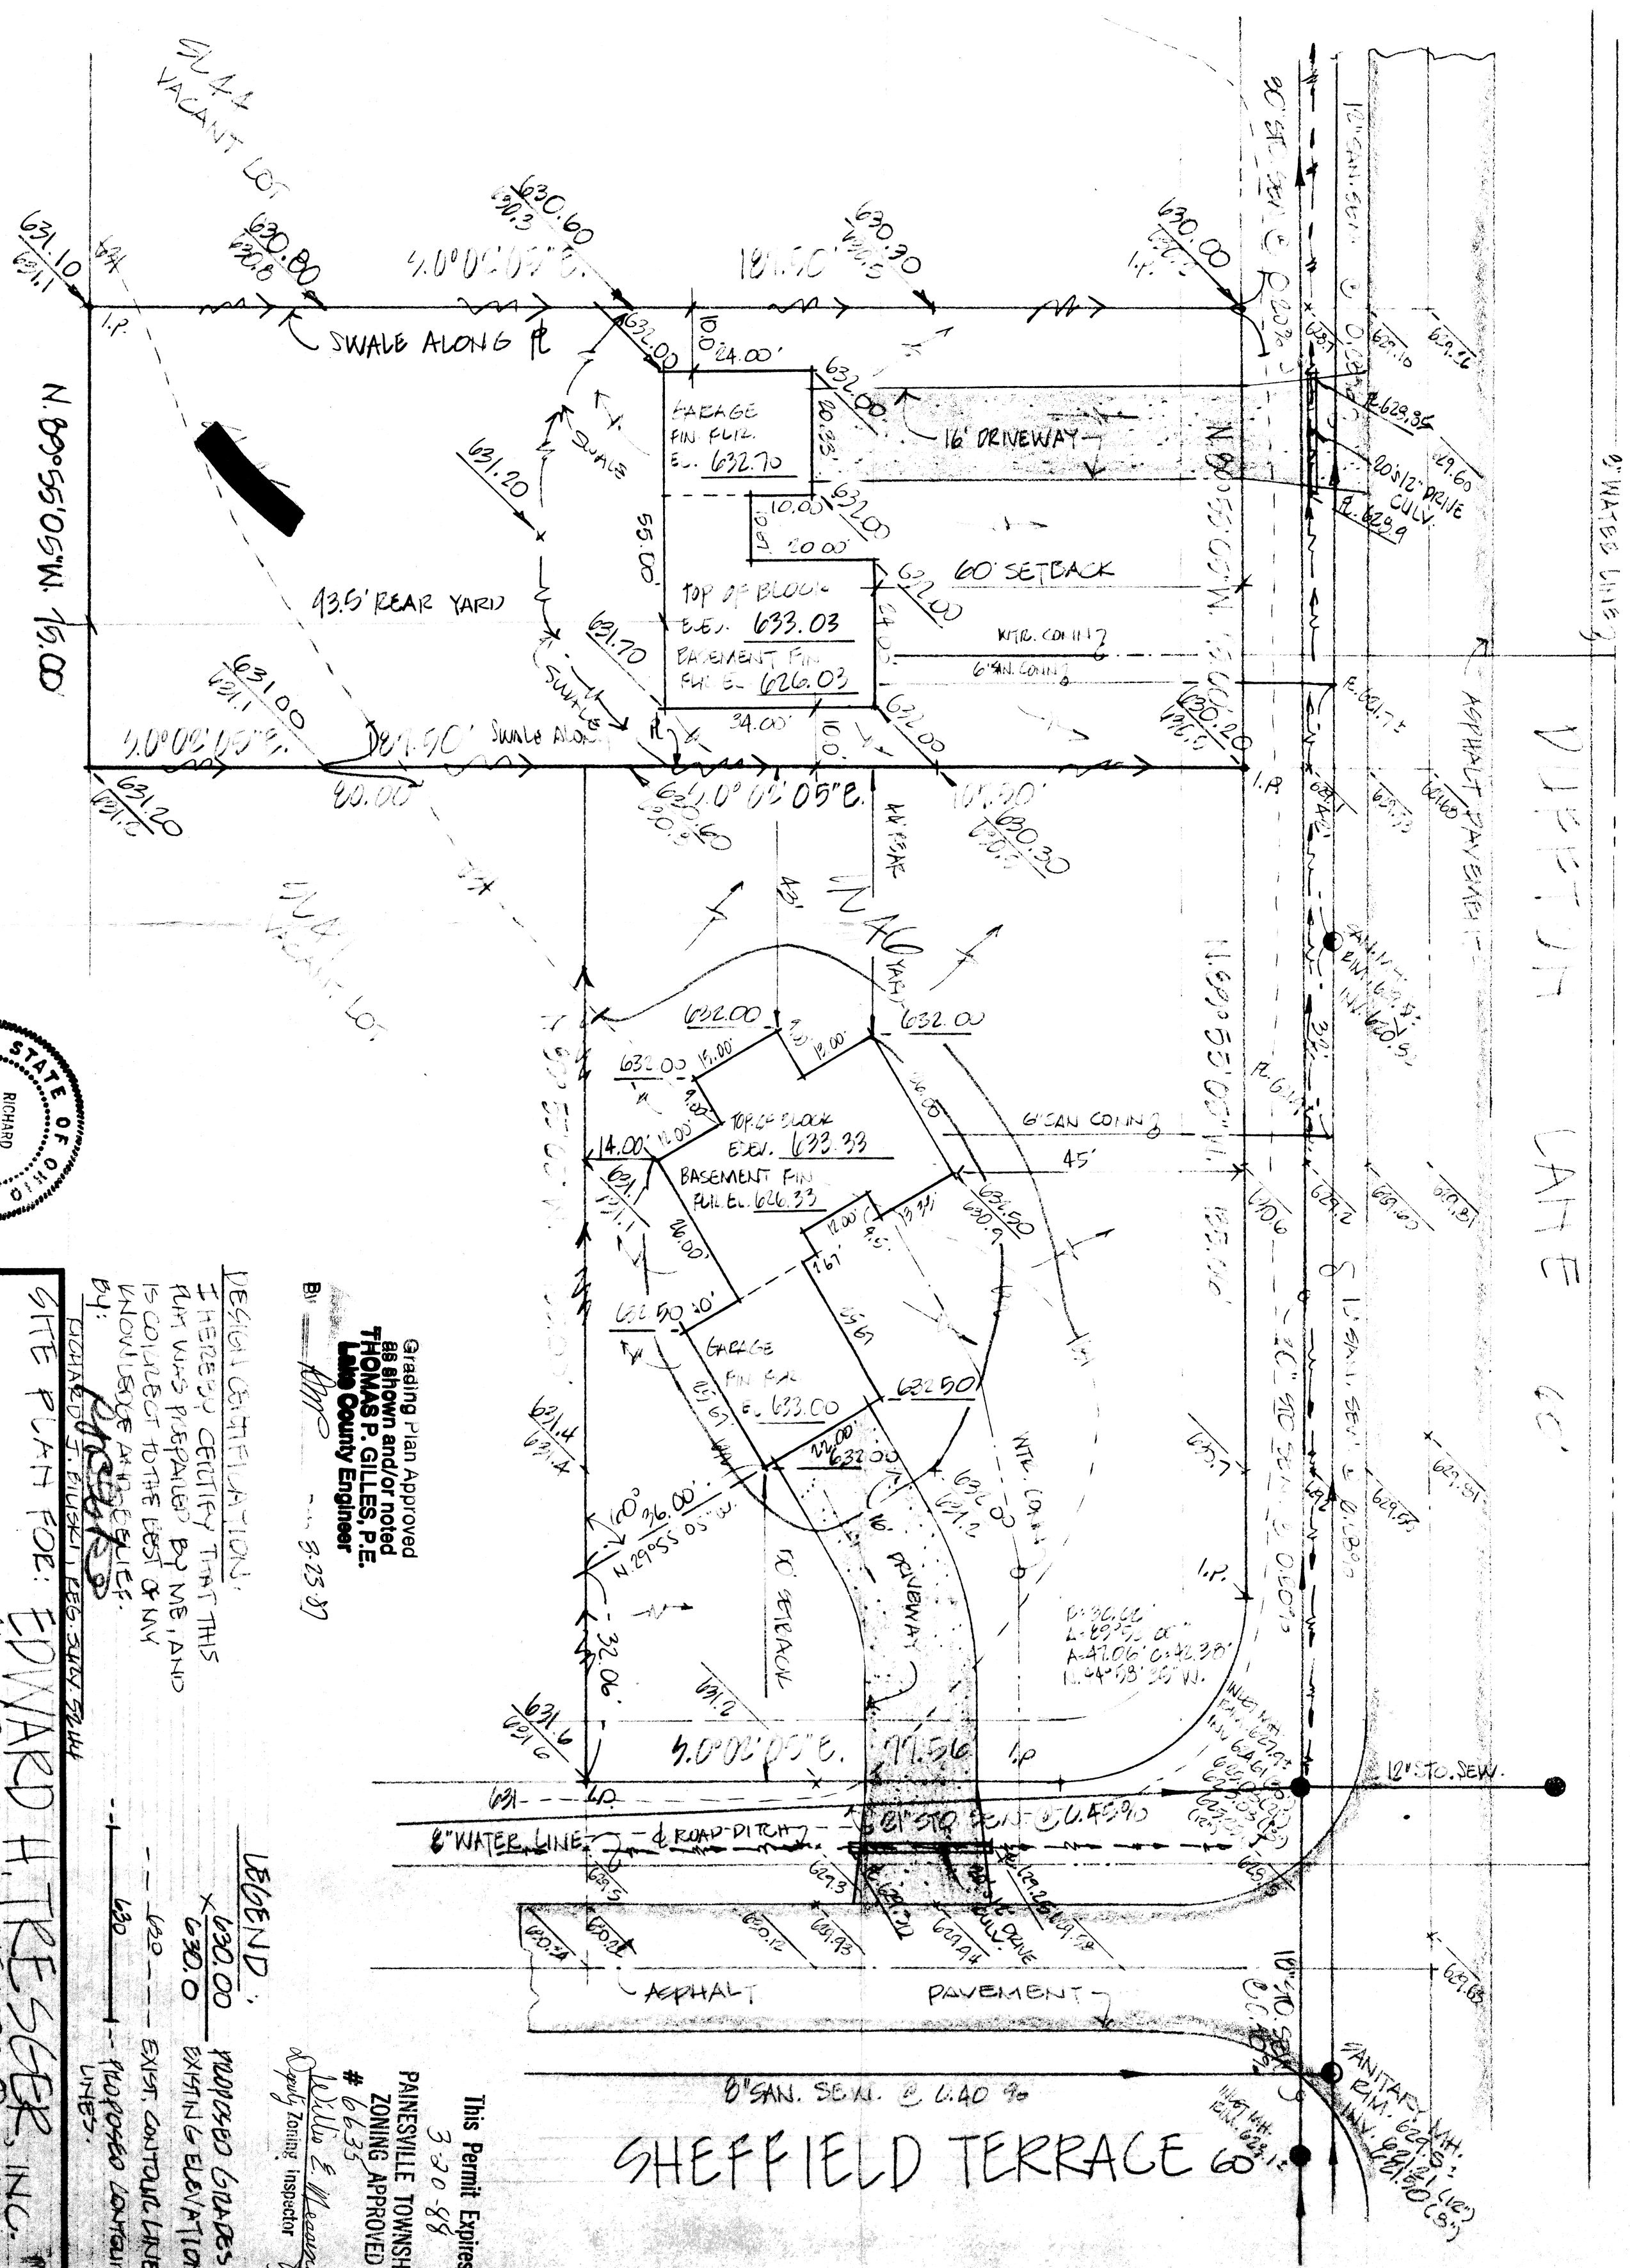

Grading Plan Approved
as shown and/or noted
THOMAS P. GILLES, P.E.
Lima County Engineer
By: *THP* 3-25-87

DESIGN CERTIFICATION:
I HEREBY CERTIFY THAT THIS
PLAN WAS PREPARED BY ME, AND
IS CORRECT TO THE BEST OF MY
KNOWLEDGE AND BELIEF.
BY: *EDWARD H. TRESCER*

SITE PLAN FOR: **EDWARD H. TRESCER, INC.**
6100 DEERWOOD BLVD., MENTOR, OHIO 44060
PAINESVILLE TOWNSHIP, OHIO

DATE: 3/16/87
SCALE: 1"=40'
DRAWN BY: *ED*
CHKD BY: *THP*
P.E. 5244

COLPETZER & WOODS
CONSULTANTS, INC.
MENTOR, OHIO 44060

SHET: 1/1

LEGEND:
X 630.00 PROPOSED GRADES.
630.0 EXISTING ELEVATIONS.
--- EXIST. CONTIGUOUS LINES
--- PROPOSED CONTIGUOUS LINES.

This Permit Expires
3-20-88
PAINESVILLE TOWNSHIP
ZONING APPROVED
6635
William E. McLaughlin
Zoning Inspector