


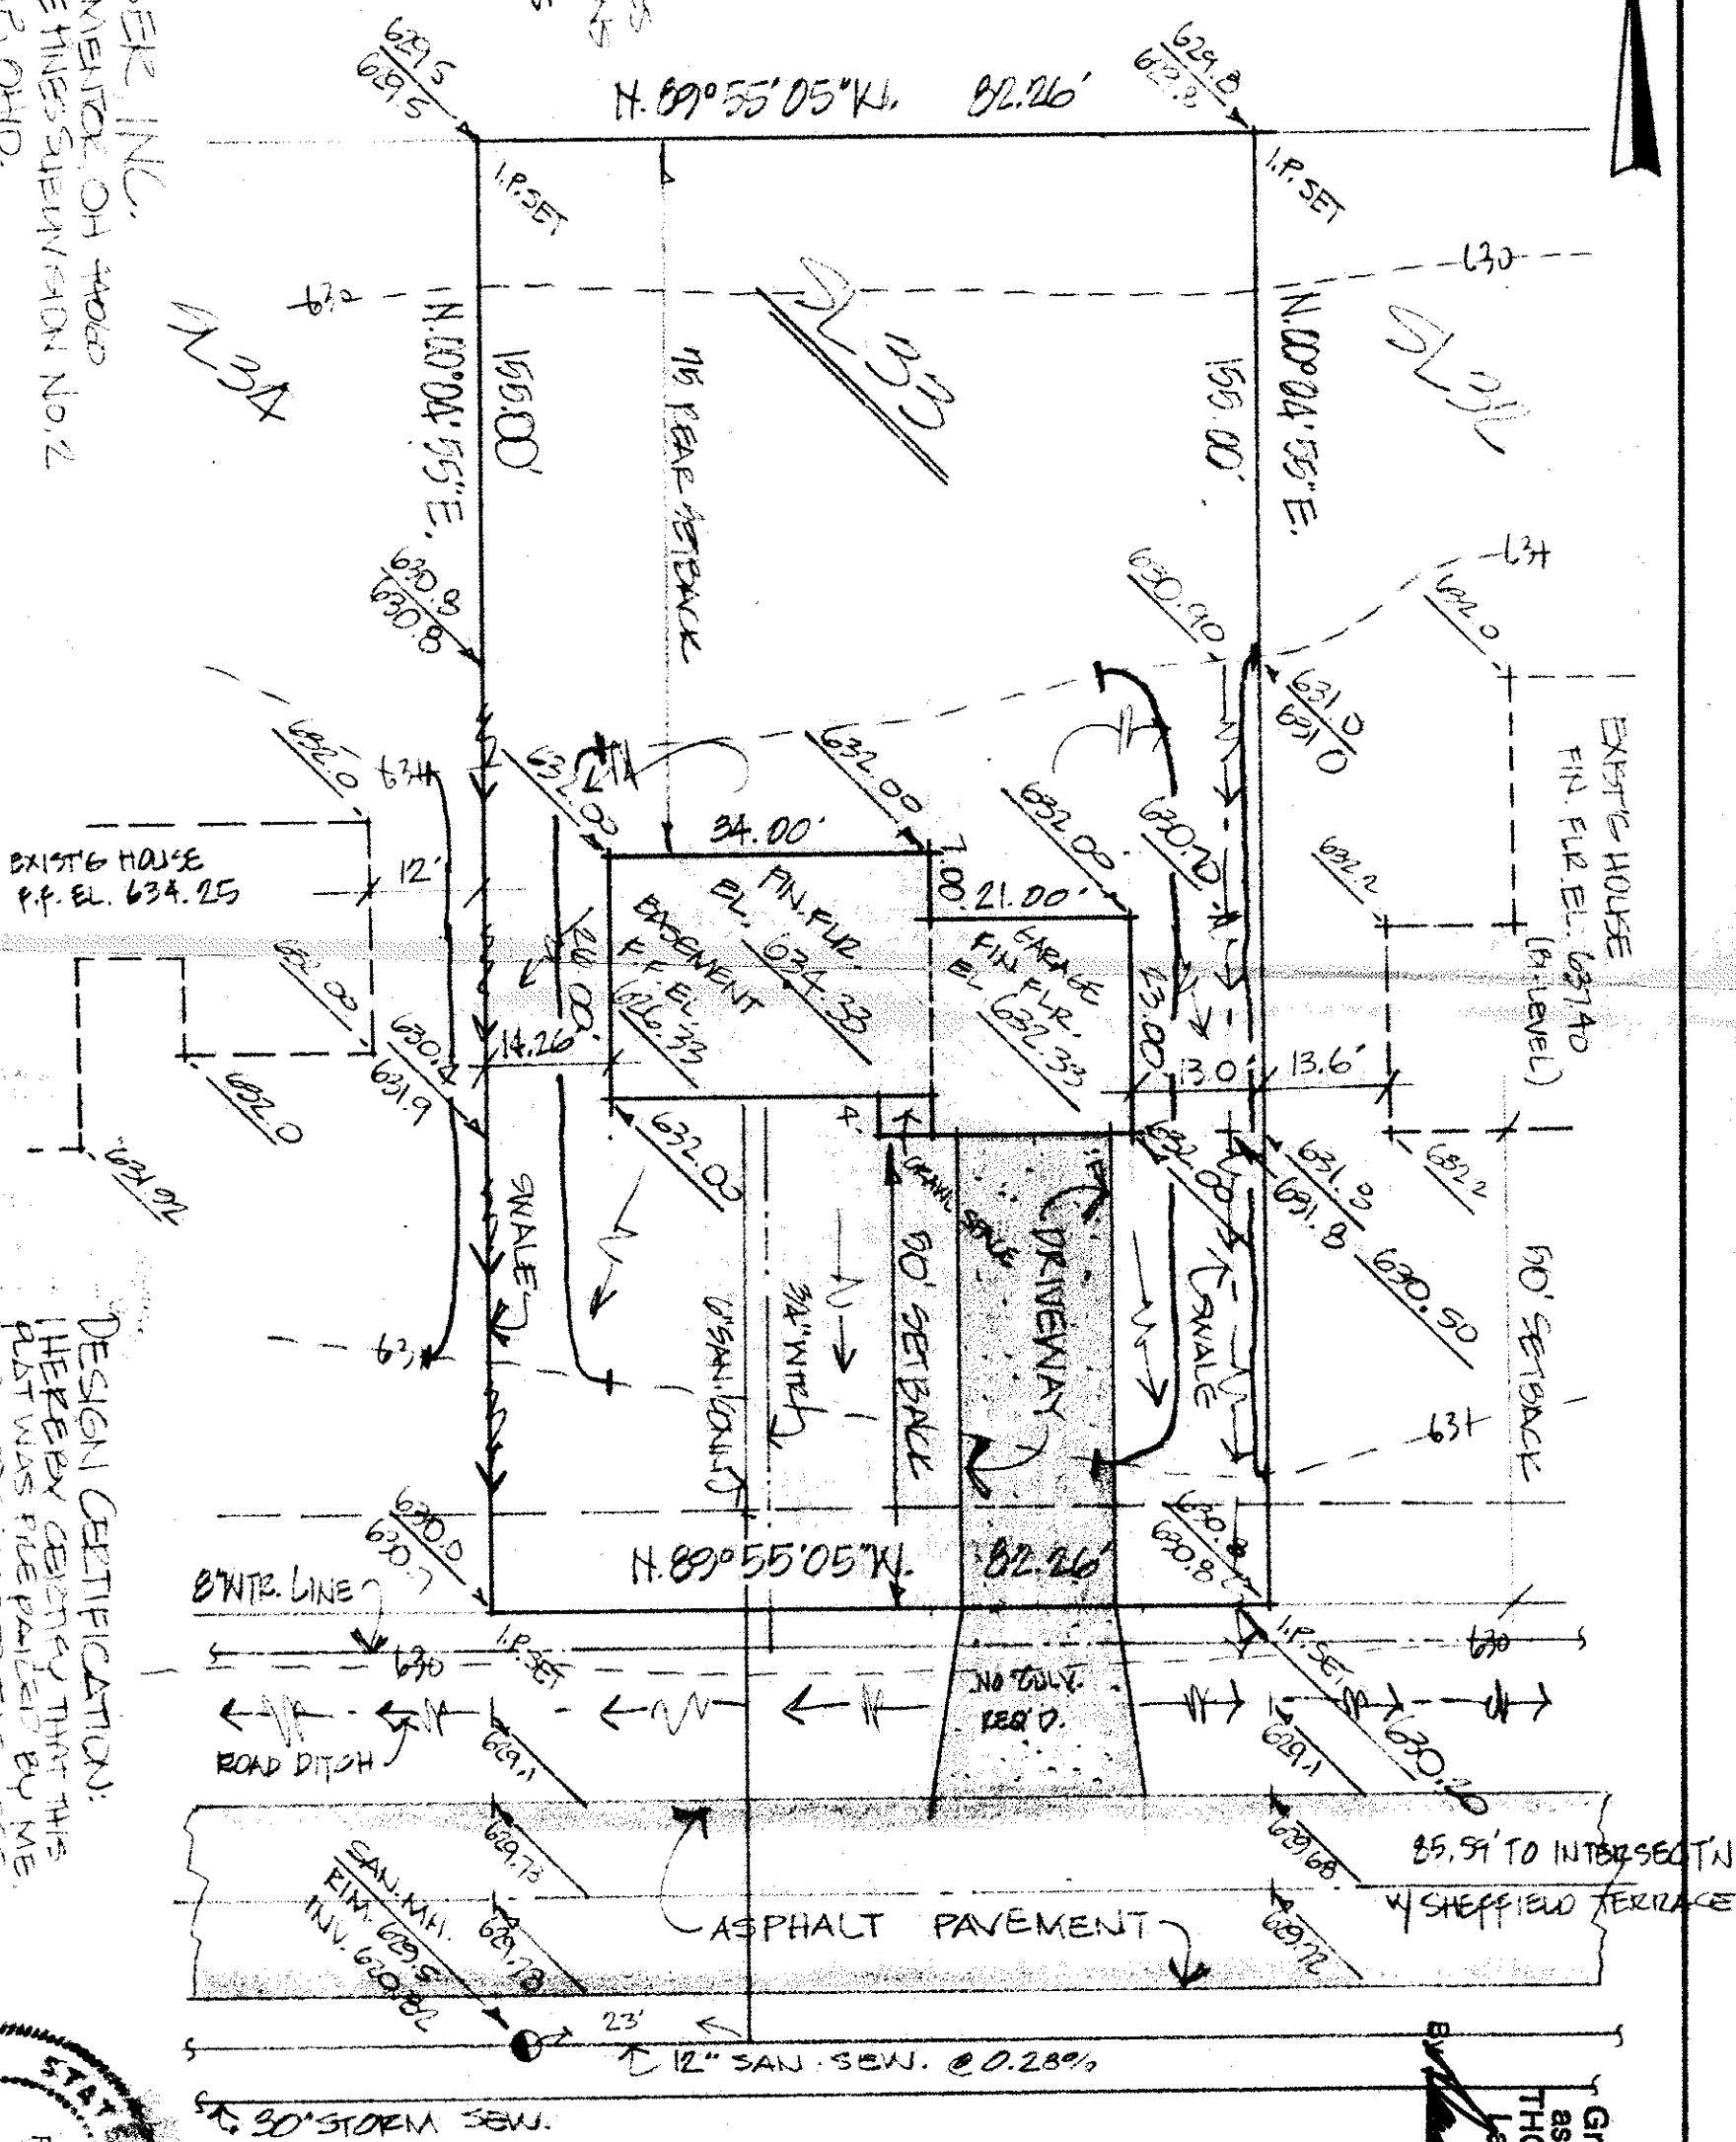


630.00 PROPOSED GRADES
630.0 EXISTING ELEVATIONS
--- EXISTING CONTROLS
--- PROPOSED CONTROLS
BENCH MARK: TOP OF FIRE
HYDRANT @ S.E. CORNER
OF PL 31 E. 632.34

SITE PLAN FOR:
EDWARD H. TRESSEK, INC.
3100 DEERWOOD BLVD., MENTOR, OH 44060
BEING SUDOT NO. 23 IN THE TINESQUEN/SHON NO. 2
IN PAINESVILLE TOWNSHIP, OHIO.
PREPARED BY:
CT CONSULTANTS, INC.
35000 BASEC CT. WILLOUGHBY, OH 44094
DATE: AUG. 2, 1983 SCALE: 1" = 20' JOB NO. 78-156



DESIGN CERTIFICATION:
I HEREBY CERTIFY THAT THIS
PLAN WAS PREPARED BY ME,
AND IS CORRECT TO THE BEST
OF MY KNOWLEDGE AND BELIEF.
By: *[Signature]*
Reg. Surveyor, NO. 5244

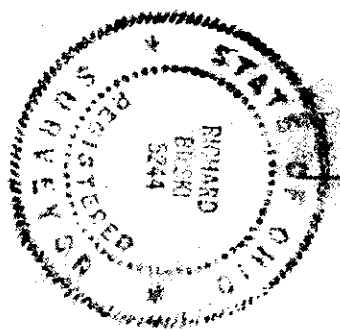

This Permit Expires
8-8-85
PAINESVILLE TOWNSHIP
ZONING APPROVED
7052
Zoning Inspector: *[Signature]*

DUFFTON LANE 60'

Grading Plan Approved
as shown and/or noted
THOMAS P. GILLES, P.E.
Lake County Engineer
Date: *[Signature]*